


Human Consumption Place of Use Map

33S-2E-11-SW/NW Tax Lot 2510

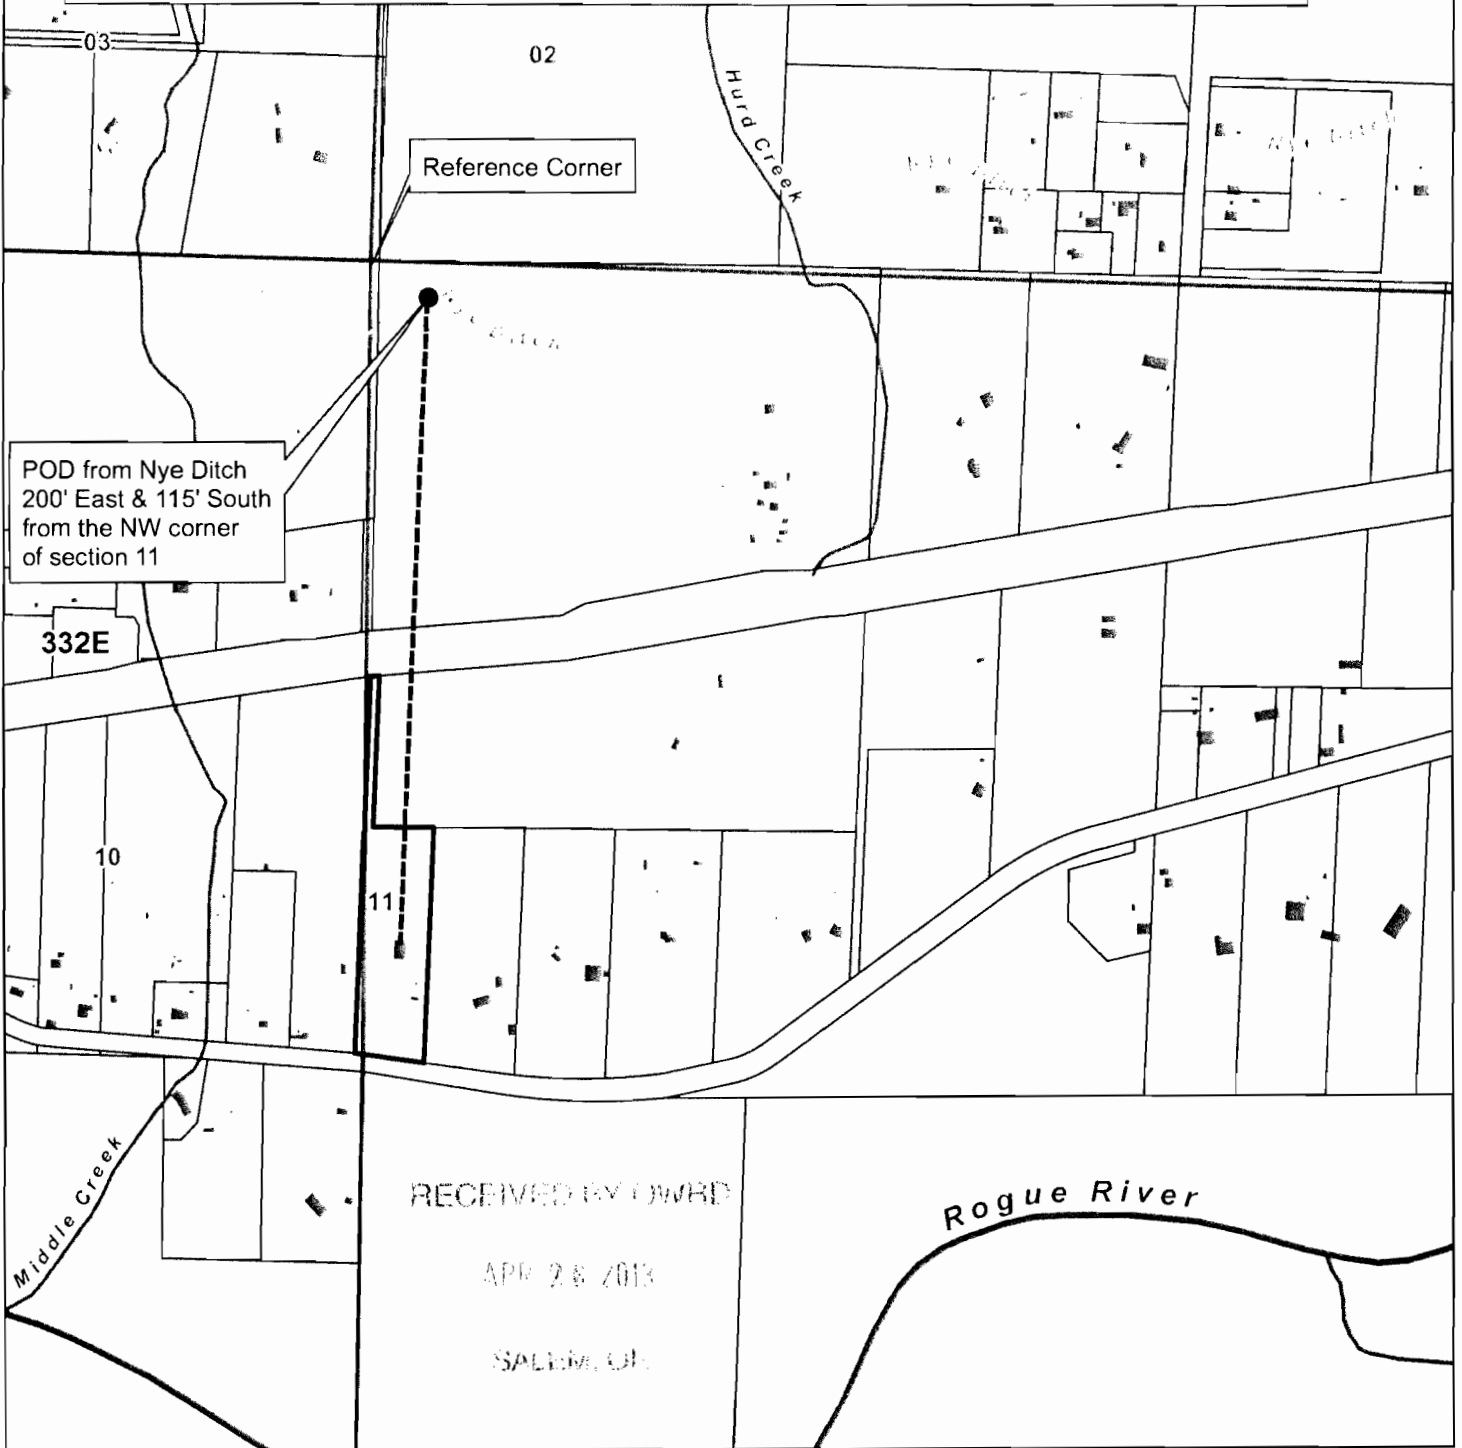

RECEIVED BY LWBRD
 APR 28 2013
 SALEM, OR

Legend

Taxlot 2510	Sections
Taxlots	Building Footprints
Townships	4" PVC Pipe
Point of Diversion	

1 inch = 600 feet

0 120 240 480 720 960 Feet

JACKSON COUNTY
WATERMASTER

Prepared by Travis Kelly


This map is based on a digital database compiled by Jackson County from a variety of sources. Jackson County cannot accept responsibility for errors, omissions, or positional accuracy. There are no warranties, expressed or implied.

Date: 04/23/2013, 33-2E-11-SW-NW Taxlot2510 Vagla.mxd, KellyTN

S-84875

Nye Ditch Point of Diversion 32S-3E-28-NE/SW

Nye Ditch Point of Diversion from Mill Creek
32S-3E-28-NE/SW
1860' North and 2690' East
from the SW corner of section 28

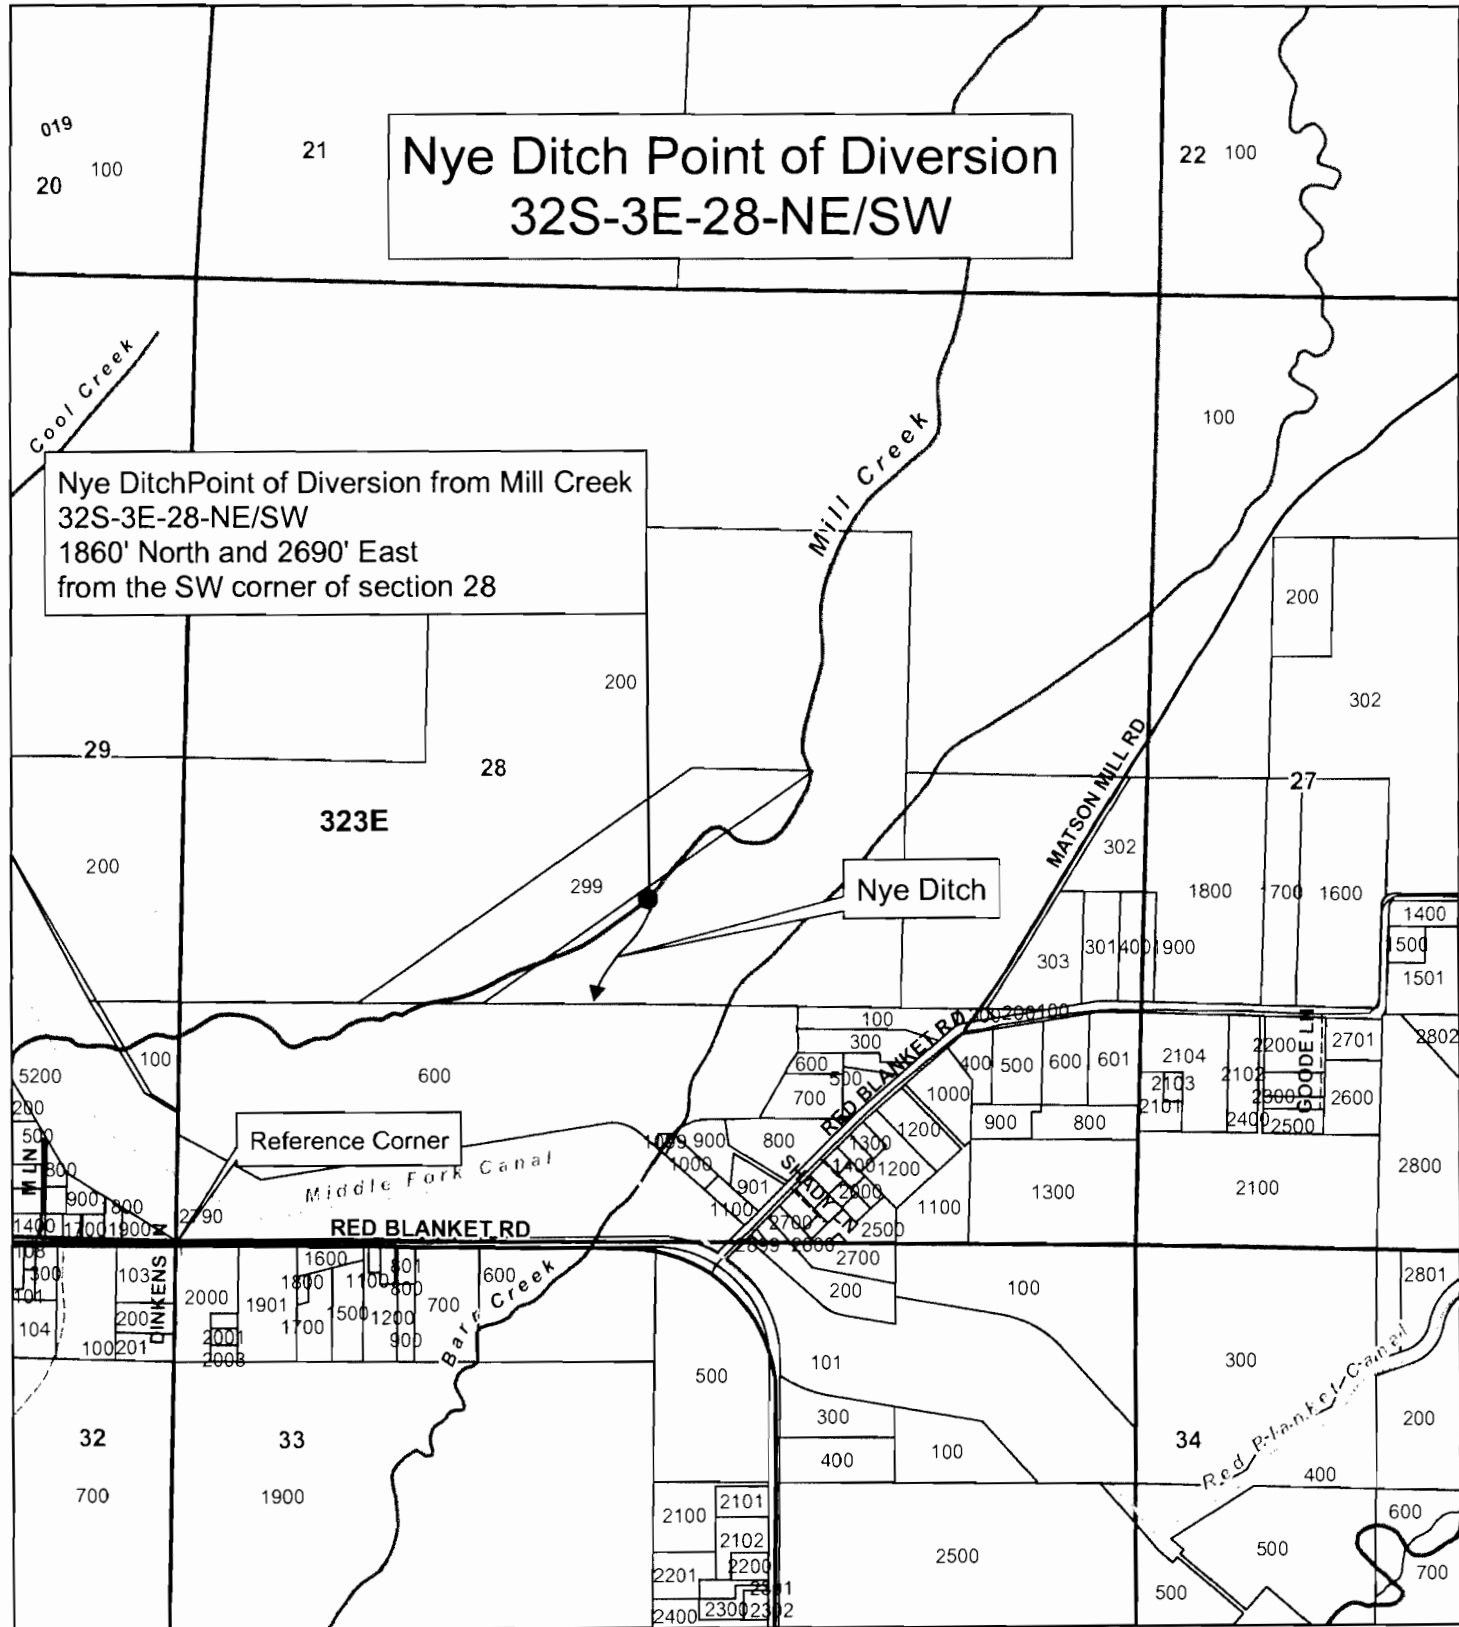


Legend

- Taxlots
- Sections
- Townships
- Nye Ditch
- Nye Ditch POD



1 inch = 1,000 feet

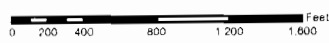

APR 26 2013

**JACKSON COUNTY
WATERMASTER**

Prepared by Travis Kelly

This map is based on a digital database compiled by Jackson County from a variety of sources. Jackson County cannot accept responsibility for errors, omissions, or positional accuracy. There are no warranties, expressed or implied.

S-87875 SALEM, OR