


This map is not intended to provide legal dimensions or locations of property ownership lines.

T12S R4W, W.M.

Application S-

In the name of
Oak Park Farms, Inc.

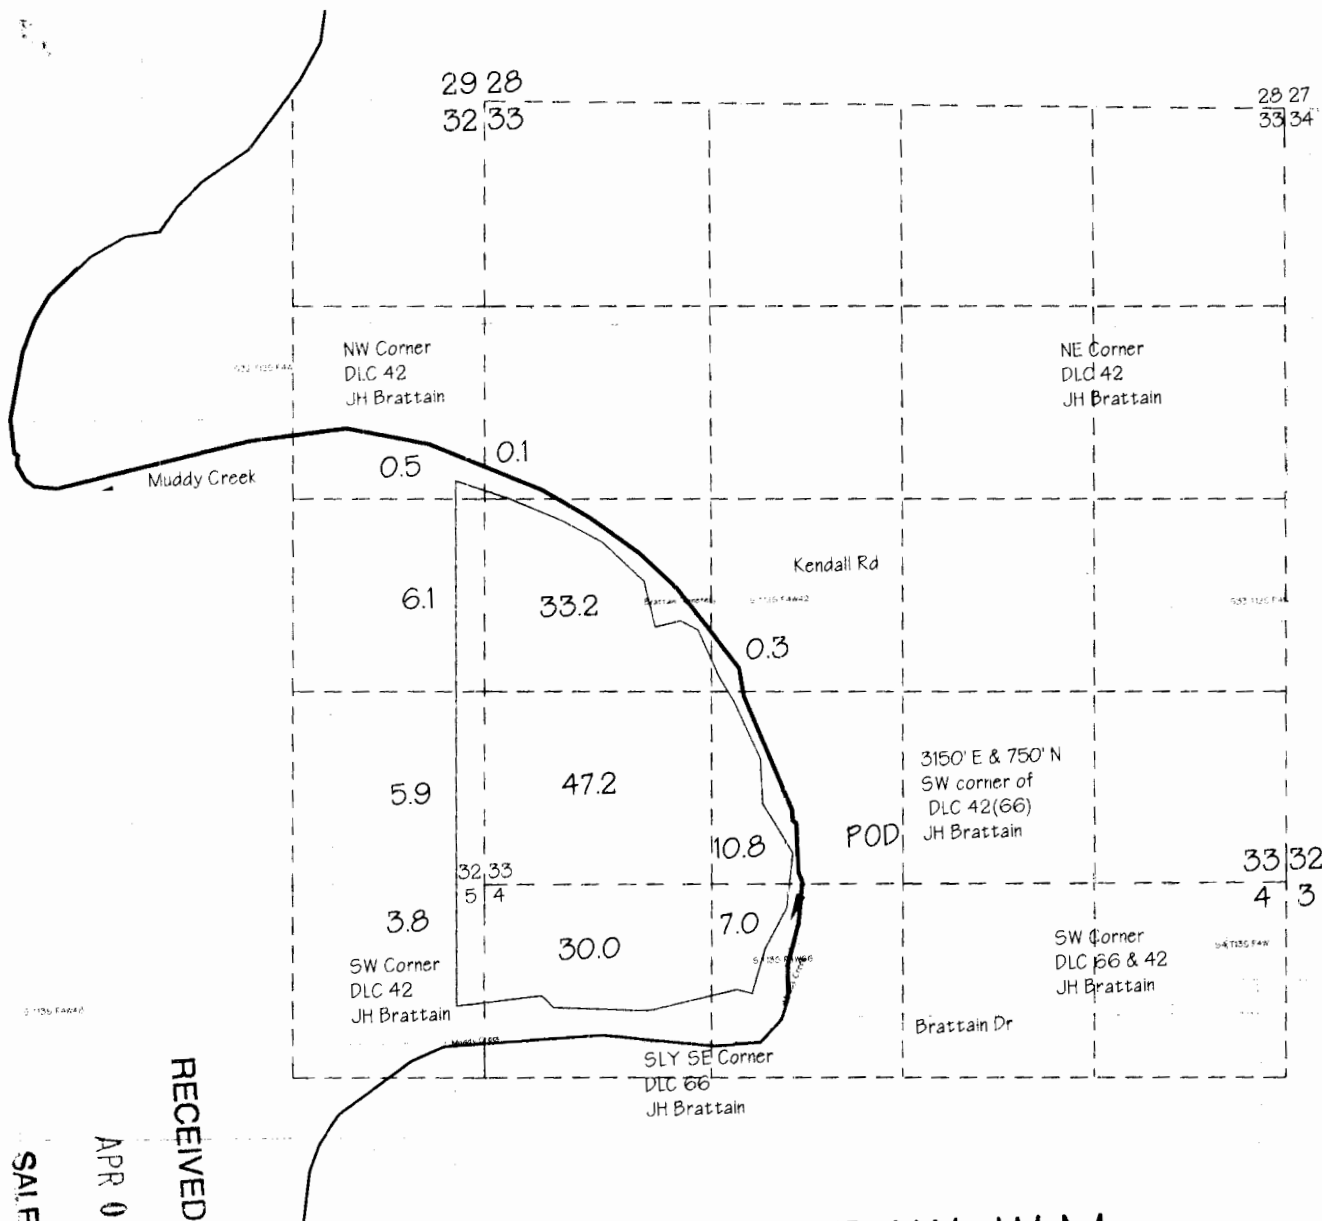

Irrigation

Prepared by
Walter L. Trimmer
CWRE #332
Trimmer Engineering Inc.
3924 NW Walunt Place
Corvallis, OR 97330
541-754-2819

Scale 1" = 1320'

April 1, 2014
Layout: Oak Park Farms
File: MuddyCrks.dwg
Based on USGS Peoria Quad

DWG 1 of 2



EW 6/3/14

S-87969

T13S R4W, W.M.

RECEIVED BY OWRD
APR 03 2014
SALEM OR

This map is not intended to provide legal dimensions or locations of property ownership lines.

T17S R3W, W.M.

Application S-

In the name of
Oak Park Farms, Inc.

Prepared by
Walter L. Trimmer
CWRE #332
Trimmer Engineering Inc.
3924 NW Walunt Place
Corvallis, OR 97330
541-754-2819


Scale 1" = 1320'

March 3, 2014
Layout: POD
File: MuddyCrks.dwg
Based on USGS Coburg Quad

DWG 2 of 2



EXP 6/30/14

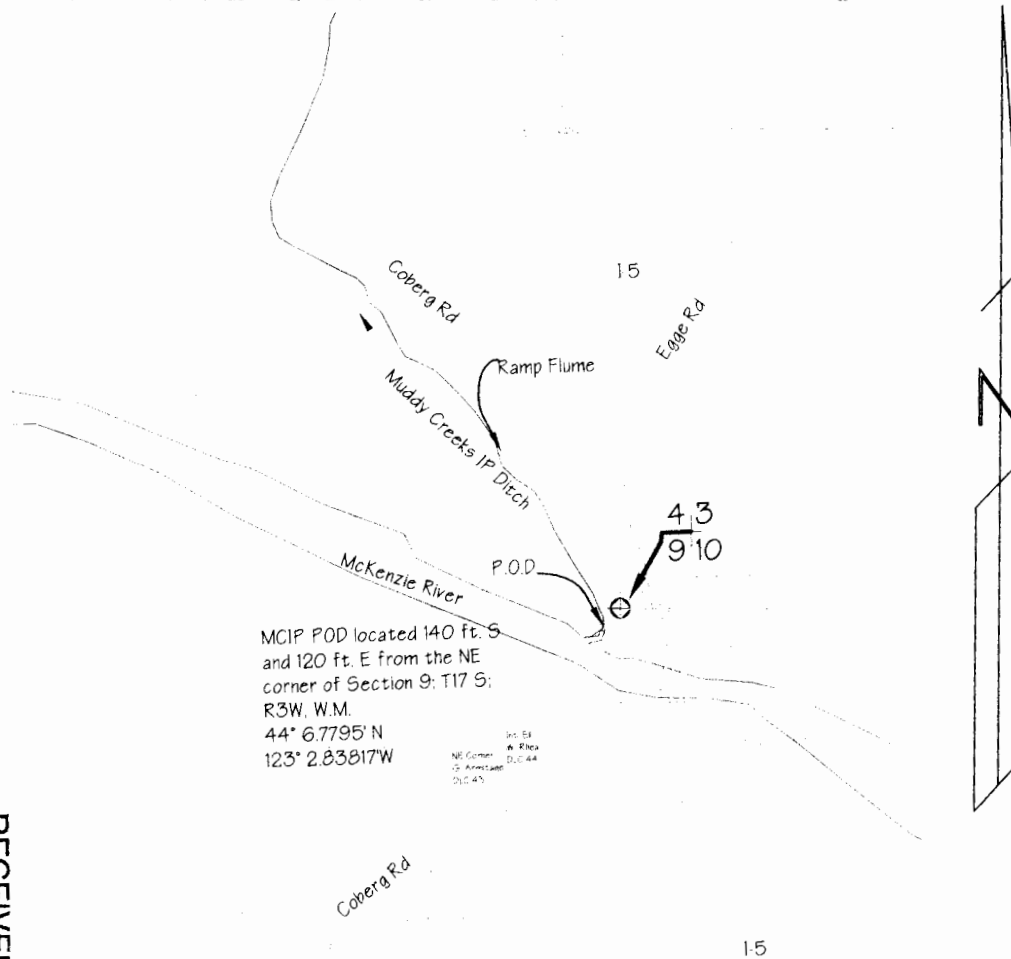

MCIP POD located 140 ft. S
and 120 ft. E from the NE
corner of Section 9; T17 S;
R3W, W.M.
44° 6.7795' N
123° 2.83817' W

NE Corner
S. 1/4
D.C. 44
D.C. 45

RECEIVED BY OWRC

APR 03 2014

SALEM, OR

2969-S