



T.3S. & 4S., R.2W., W.M.

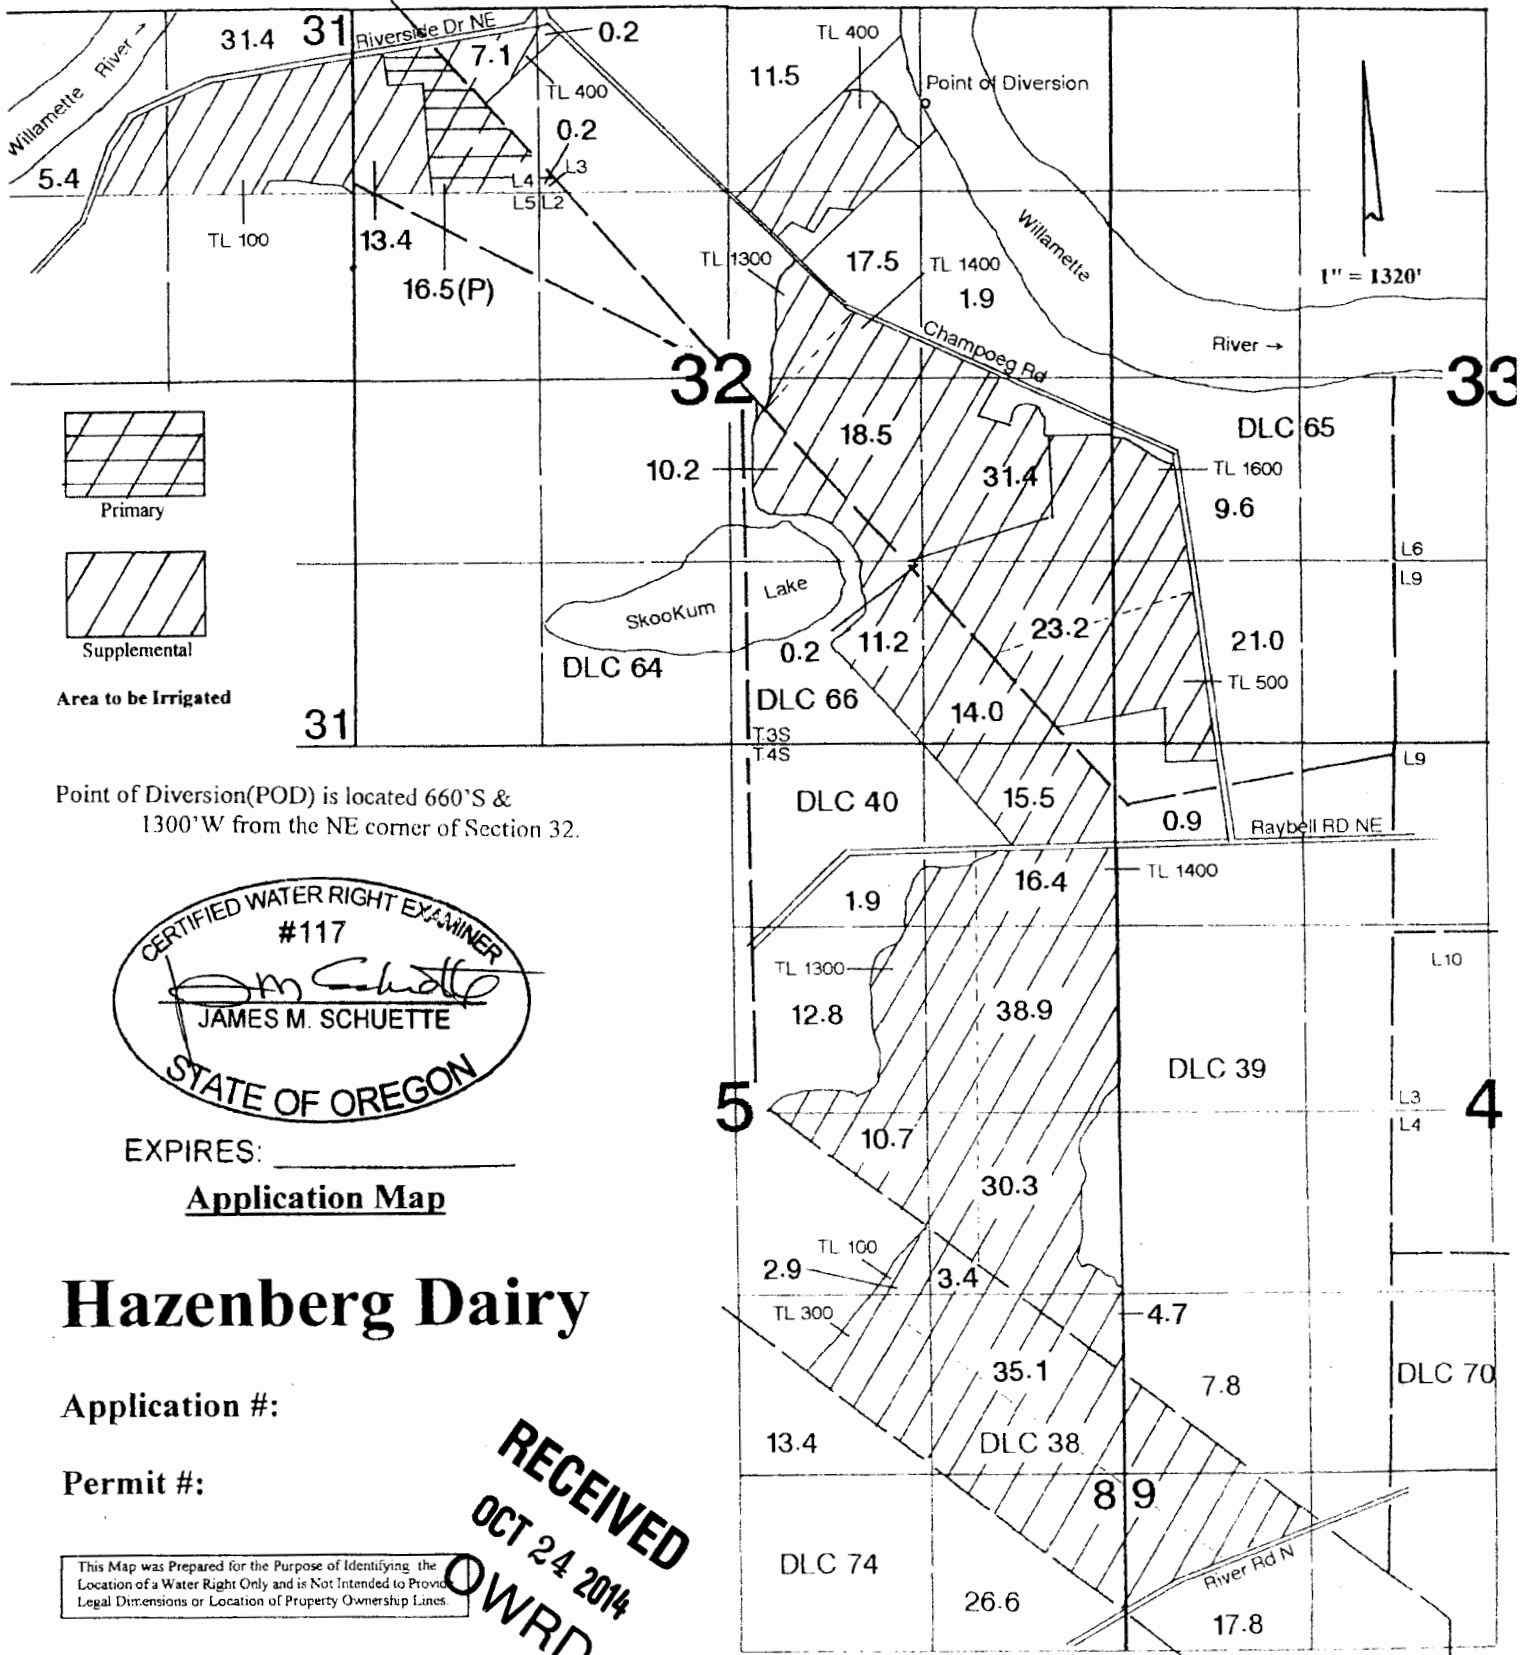

Point of Diversion(POD) is located 660'S & 1300'W from the NE corner of Section 32.

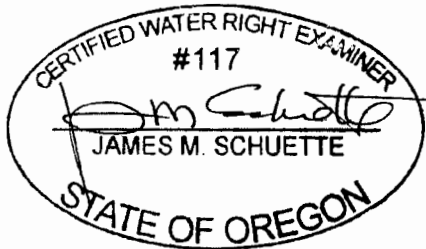

EXPIRES: _____

Application Map

Hazenberg Dairy

Application #:

Permit #:

This Map was Prepared for the Purpose of Identifying the Location of a Water Right Only and is Not Intended to Provide Legal Dimensions or Location of Property Ownership Lines.

RECEIVED
OCT 24 2014
OWRD