



Lane County Tax Lot  
17-05-08-00-00100

Township	Range	Section	Qtr-Qtr	Qtr	Acres
17	5	8	SW	NW	3.40
17	5	8	SE	NW	15.05
17	5	8	NW	SW	15.67
17	5	8	NE	SW	15.07
					49.19

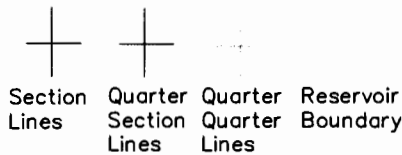

**Township 17 S Range 5 W Section 8**

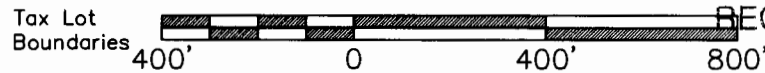


RECEIVED BY OWRD

JUN 20 2016


THIS MAP IS NOT INTENDED TO PROVIDE LEGAL DIMENSIONS OR LOCATIONS OF PROPERTY OWNERSHIP LINES.

17208-5

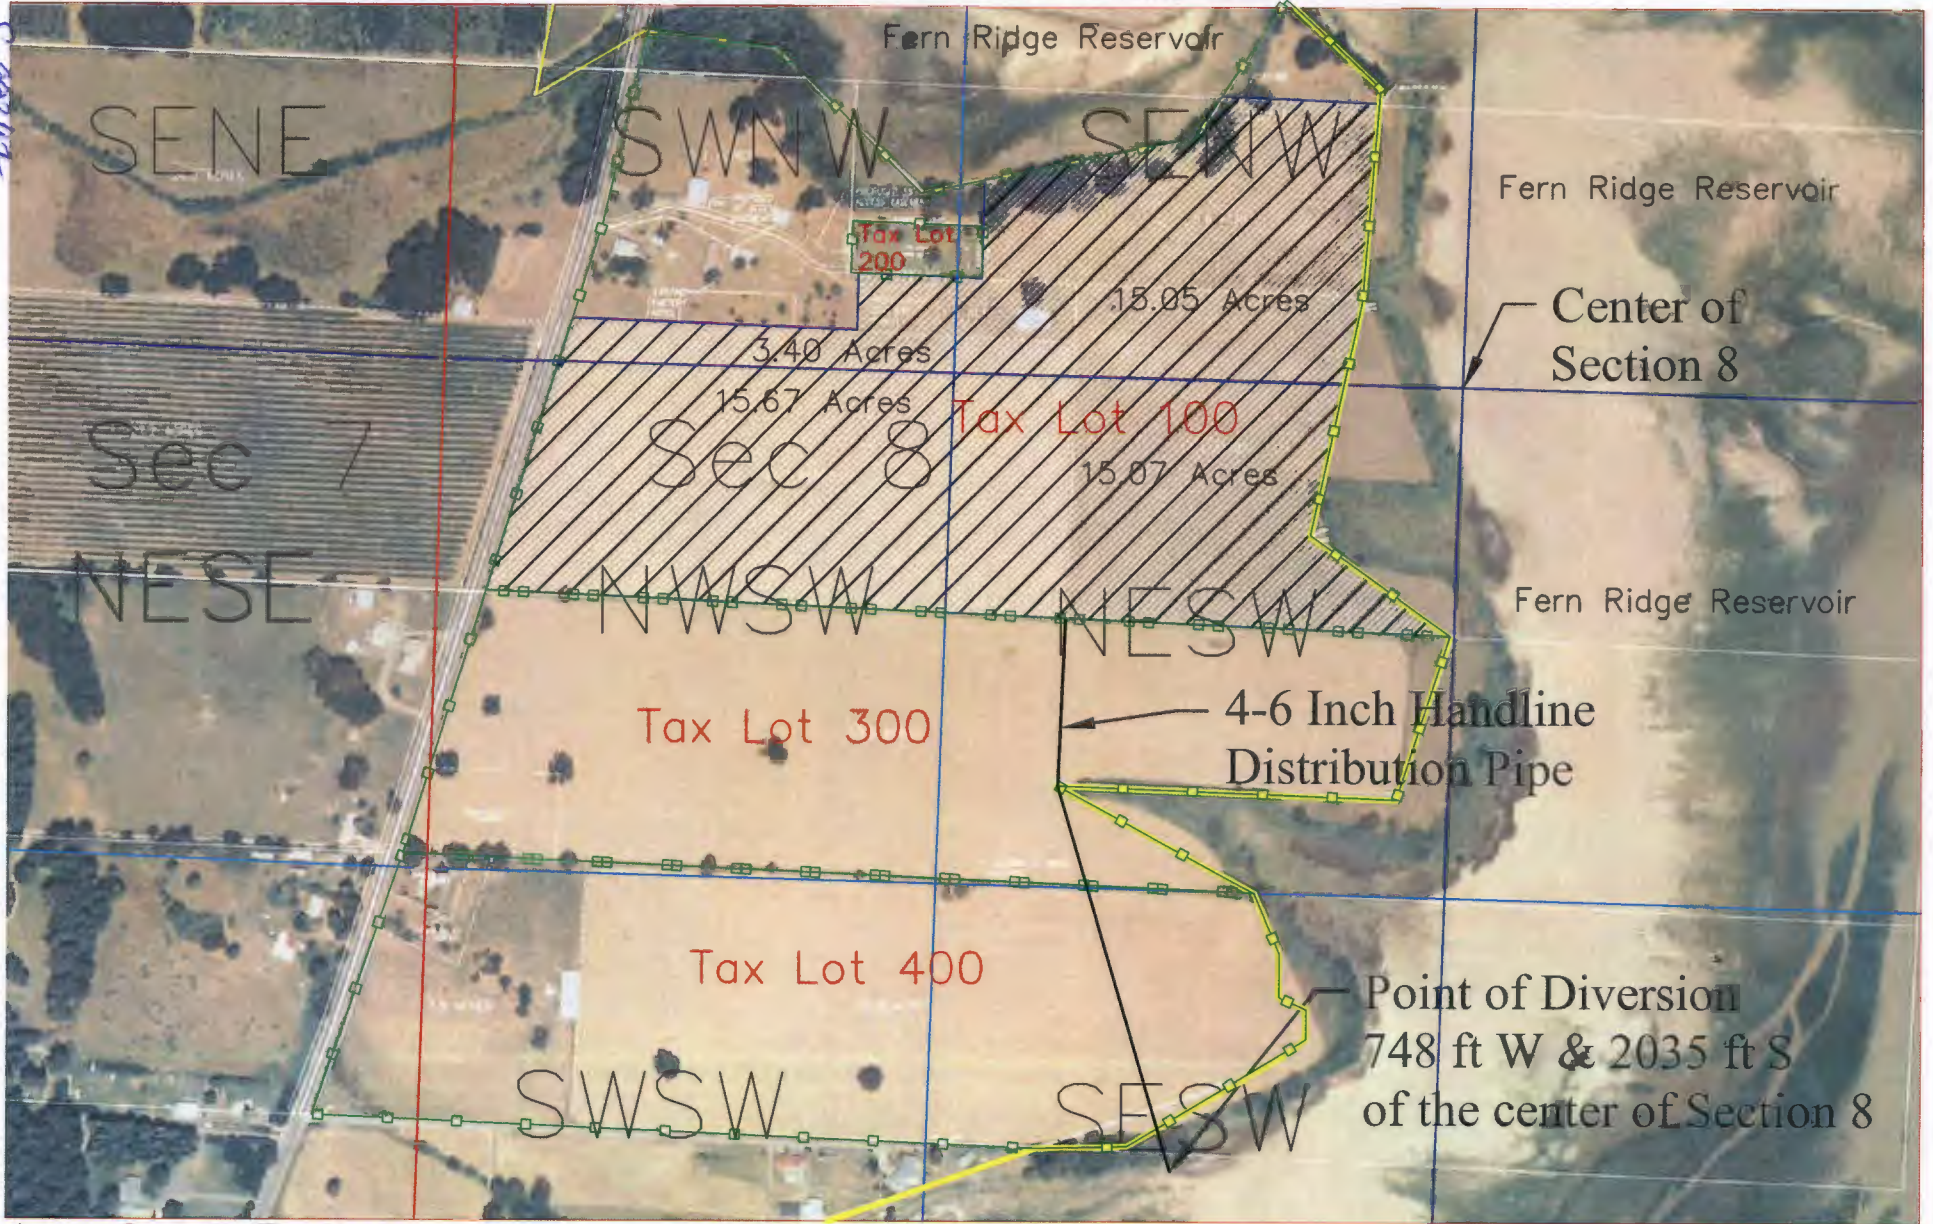

Lane County Tax Lot  
17-05-08-00-00100

Township	Range	Section	Qtr-Qtr	Qtr	Acres
17	5	8	SW	NW	3.40
17	5	8	SE	NW	15.05
17	5	8	NW	SW	15.67
17	5	8	NE	SW	15.07
					49.19

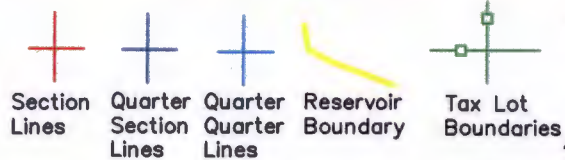

**Township 17 S Range 5 W Section 8**



1 inch = 400 feet

RECEIVED BY OWRD

JUN 20 2016