



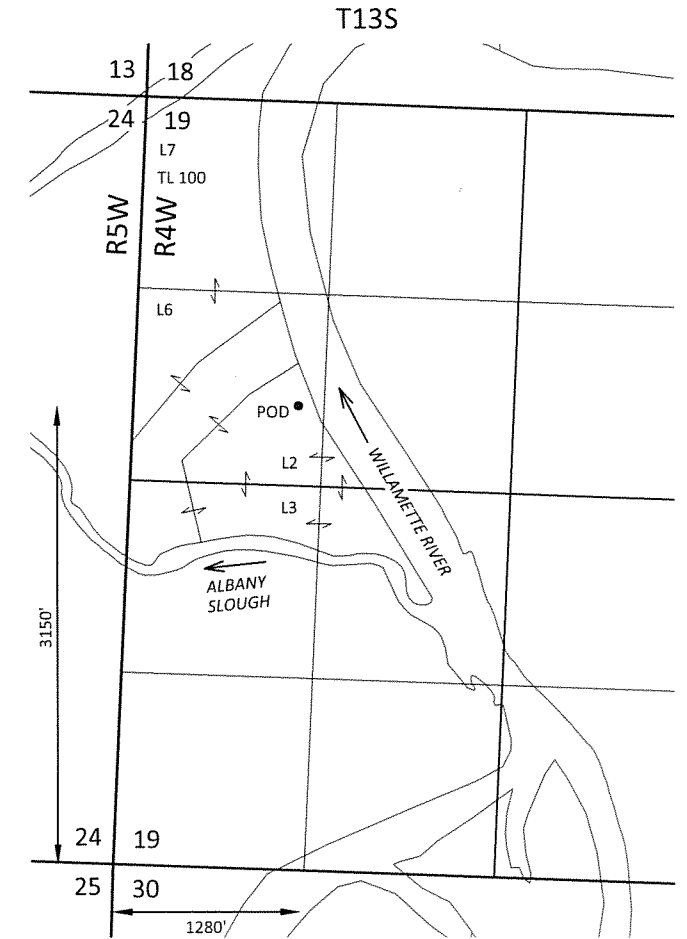


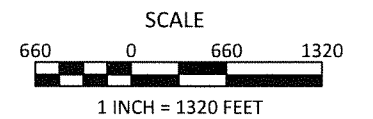
Section 36, T12S, R6W, W.M.,
 Section 1, T13S, R6W, W.M.,
 Sections 31 & 32, T12S, R5W, W.M.,
 Section 6, T13S, R5W, W.M.,
 Section 19, T13S, R4W, W.M.,
 Benton County, Oregon

SURFACE WATER APPLICATION MAP
 O.O. Agricultural Investment Company, LLC

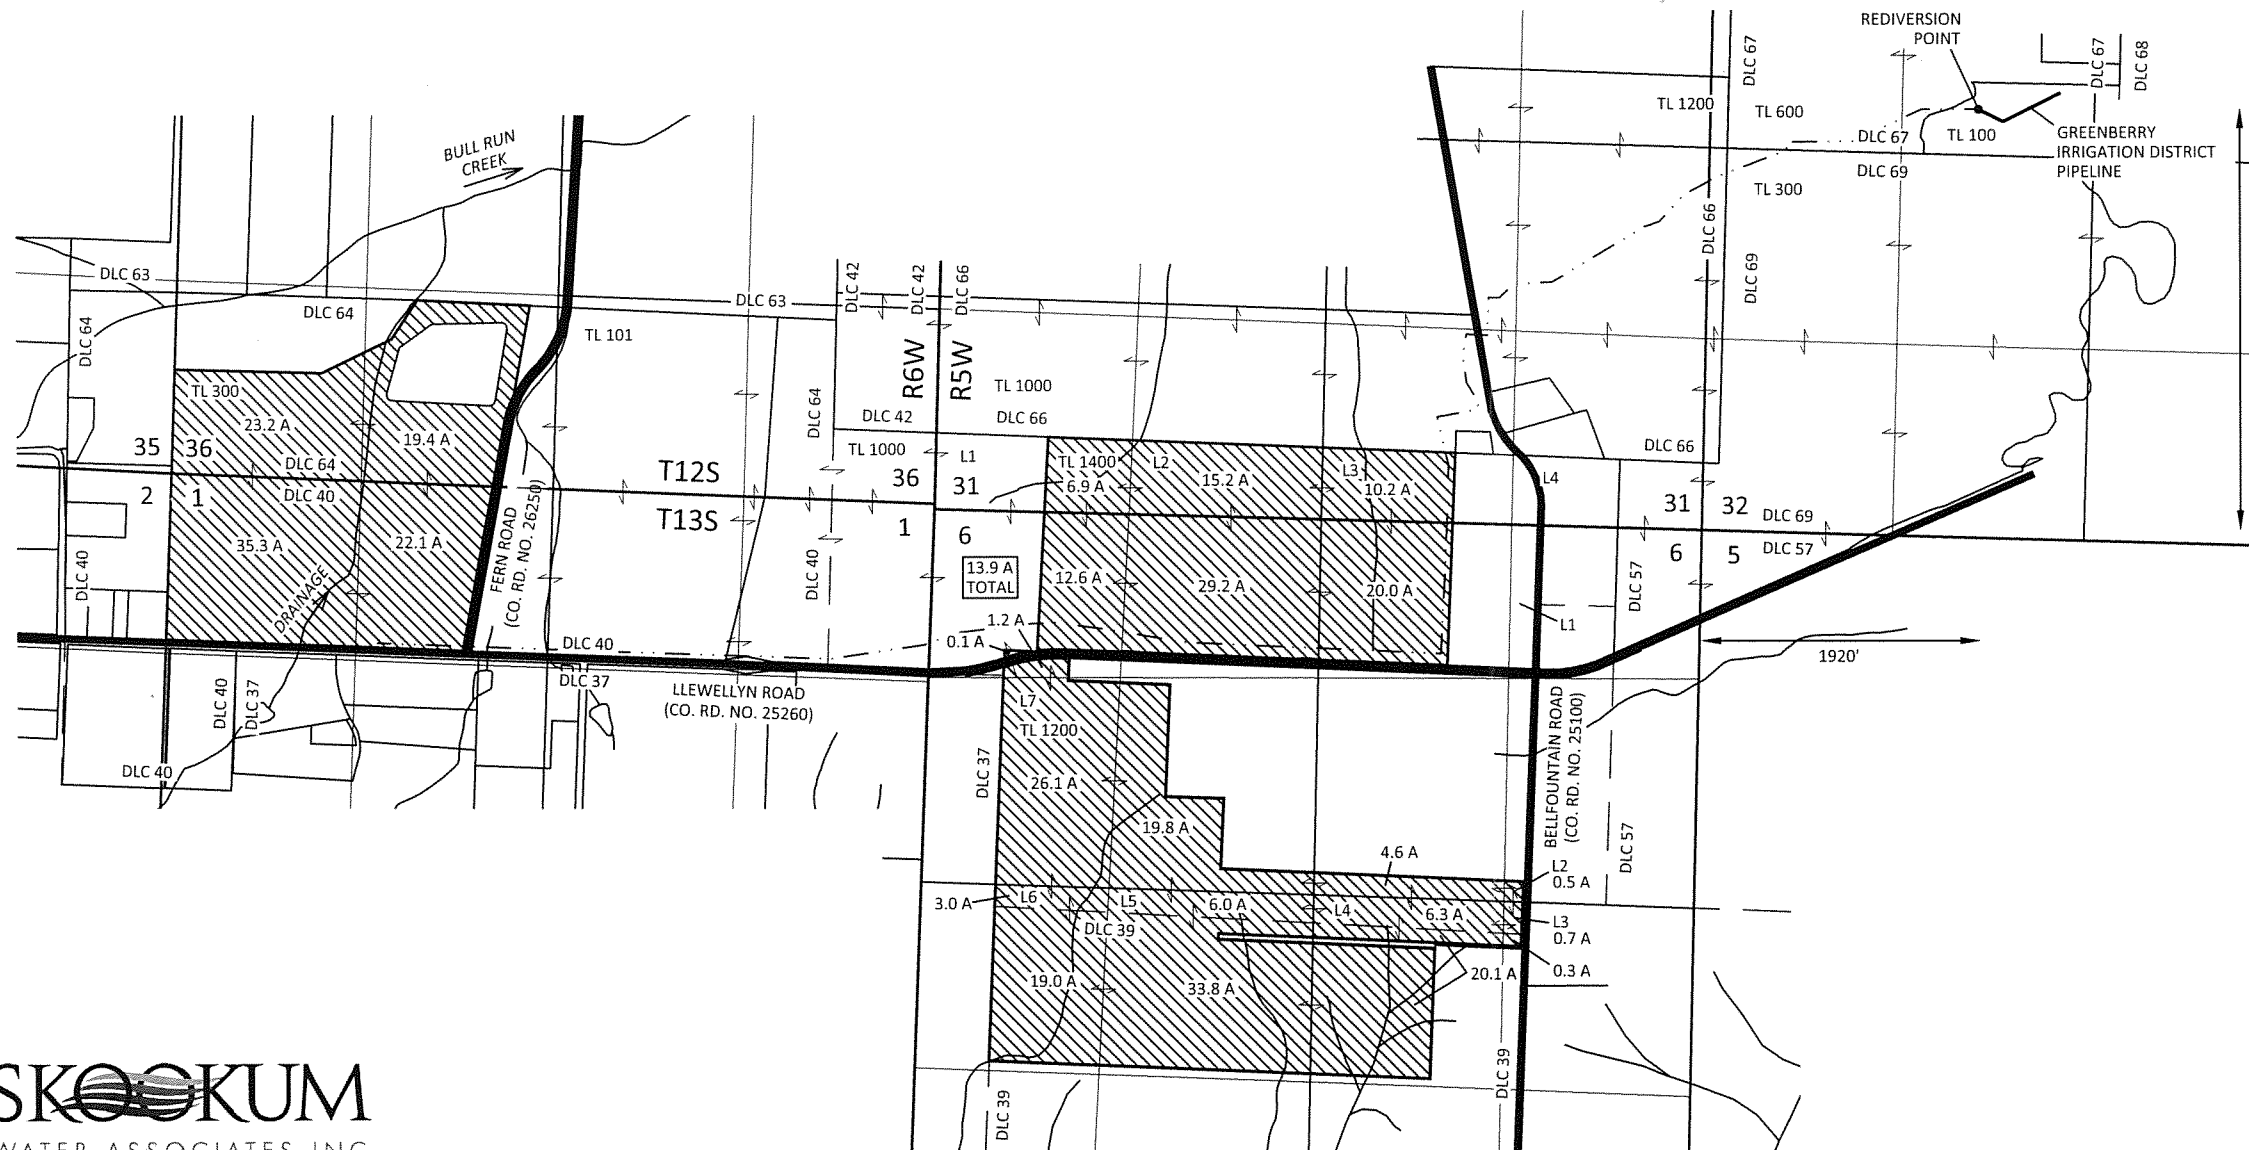

EXPLANATION

-  PROPOSED PLACE OF USE
335.6 ACRES
-  PROPOSED POINT OF DIVERSION (POD)
-  PROPOSED PIPELINE



April 19, 2016

This map is not intended to provide legal dimensions or locations of property ownership lines

Figure 1

SKOOKUM
 WATER ASSOCIATES INC

1626 VICTORIAN WAY
 EUGENE, OR 97401
 (503) 319-8926