

**Permit Amendment, Permit S-44926**  
**Authorized POU**  
**Water Right in the Name of City of Sutherlin**  
 Douglas County, Oregon  
 Township 25 South, Ranges 5 & 6 West (W.M.)


**LEGEND**

- Authorized Place of Use (POU)
- Donation Land Claim (DLC)
- Government Lot (GL)
- Major Road
- Railroad
- Watercourse
- Waterbody

RECEIVED BY OWRD  
 JUL 05 2016  
 SALEM, OR

**DISCLAIMER**

This map was prepared for the purpose of identifying the location of a water right only and it is not intended to provide legal dimensions or location of property ownership lines.

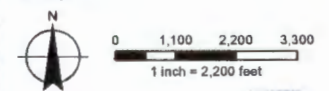

**MAP NOTES:**

Date: May 23, 2016  
 Data Sources: Douglas Co. GIS, OWRD, OGIC,  
 US BLM, USGS, ESRI



Document Path: P:\Plans\2517-Sub\2517-Task Order 2\Project\_GIS\Project\_mxd\S44926\_Permit\_Amendment\_Corridor\_Authorized\_POU.mxd


T 12418

RECEIVED BY OWRD

JUL 05 2016

SALEM, OR

R5W

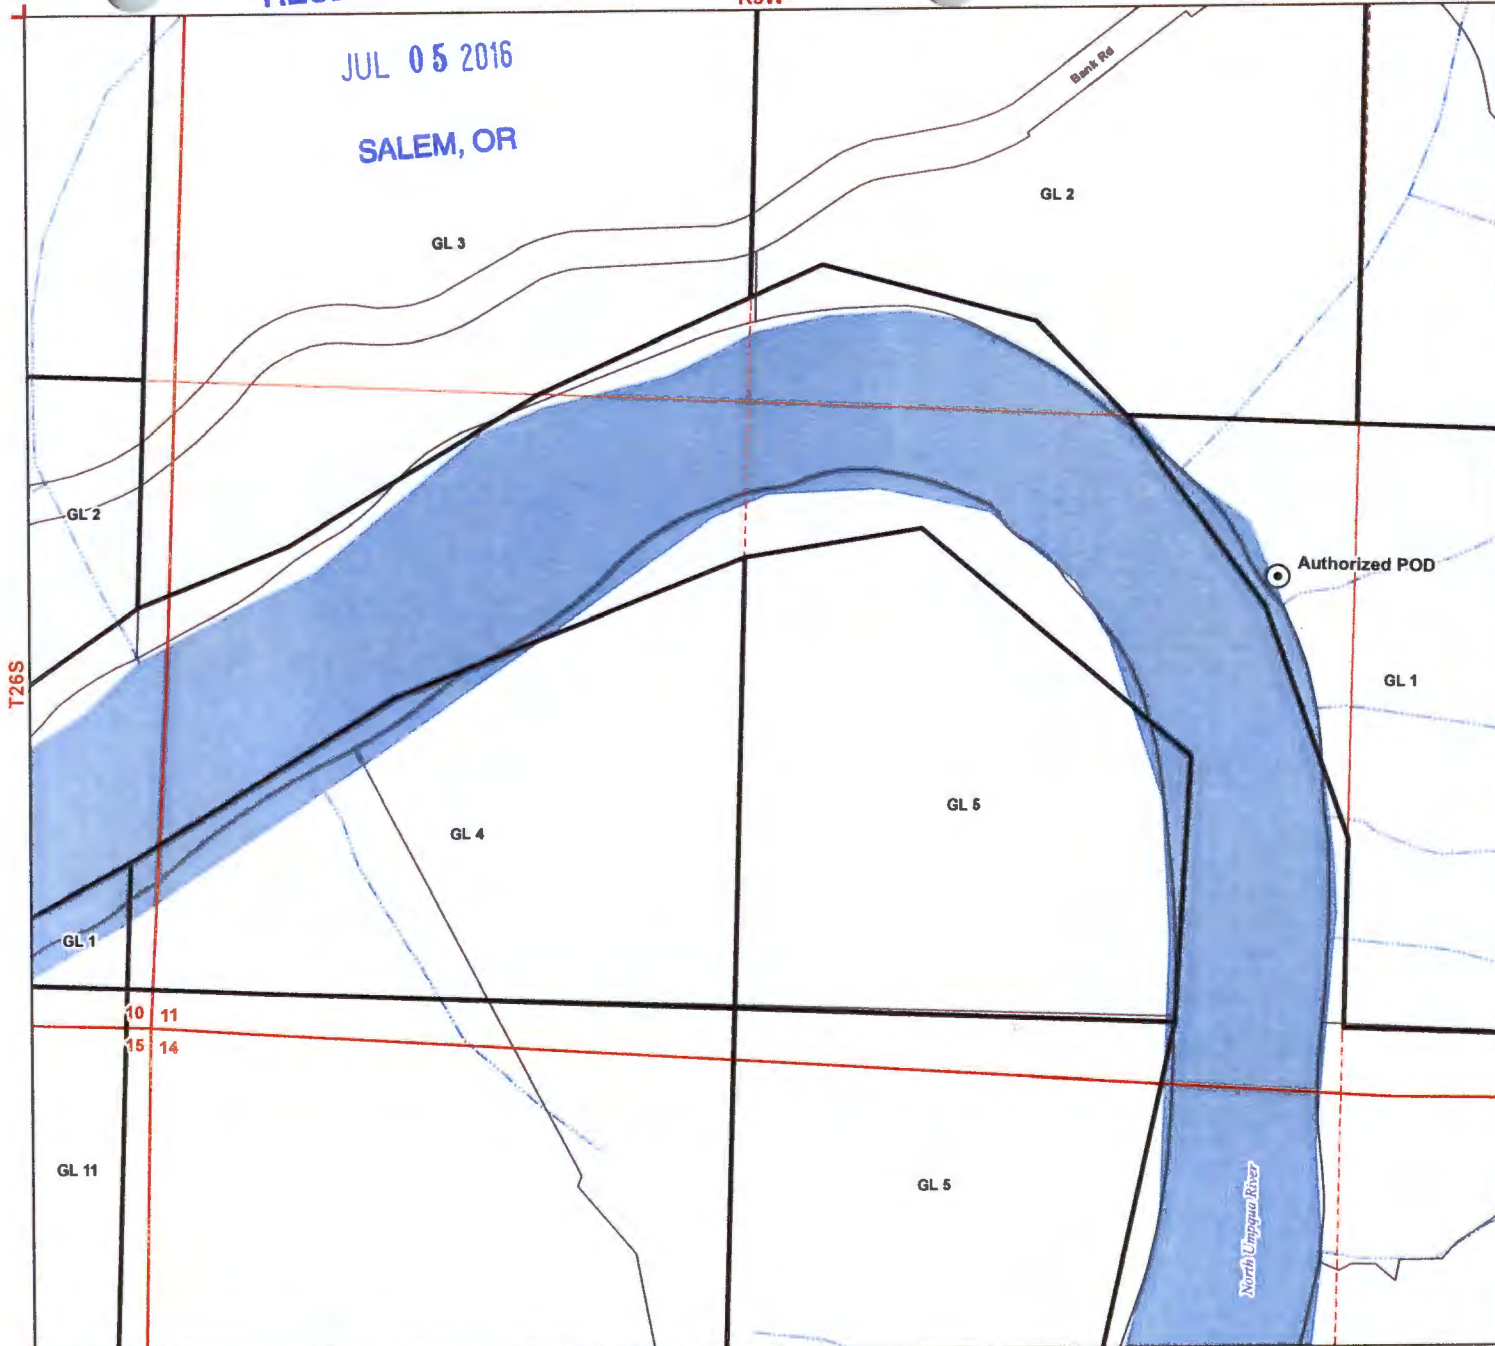

**Permit Amendment,  
Permit S-44926  
Authorized POD**

**Water Right in the Name of  
City of Sutherlin  
Douglas County, Oregon  
Township 26 South,  
Ranges 5 West (W.M.)**

**LEGEND**


- Authorized Point of Diversion (POD)
- Tax Lot
- Government Lot (GL)
- Watercourse
- Waterbody

**POD LOCATION DESCRIPTIONS**

**Authorized POD**  
Located 1,120 feet North and 2,320 feet East from the Southwest corner of Section 11, Township 26 South, Range 5 West (W.M.)

**DISCLAIMER**

This map was prepared for the purpose of identifying the location of a water right only and it is not intended to provide legal dimensions or location of property ownership lines.

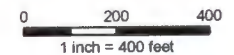


**MAP NOTES:**

Date: May 23, 2016  
Data Source: Douglas Co. GIS, OWRD, OGIC,  
US BLM, USGS, ESRI



T 12418



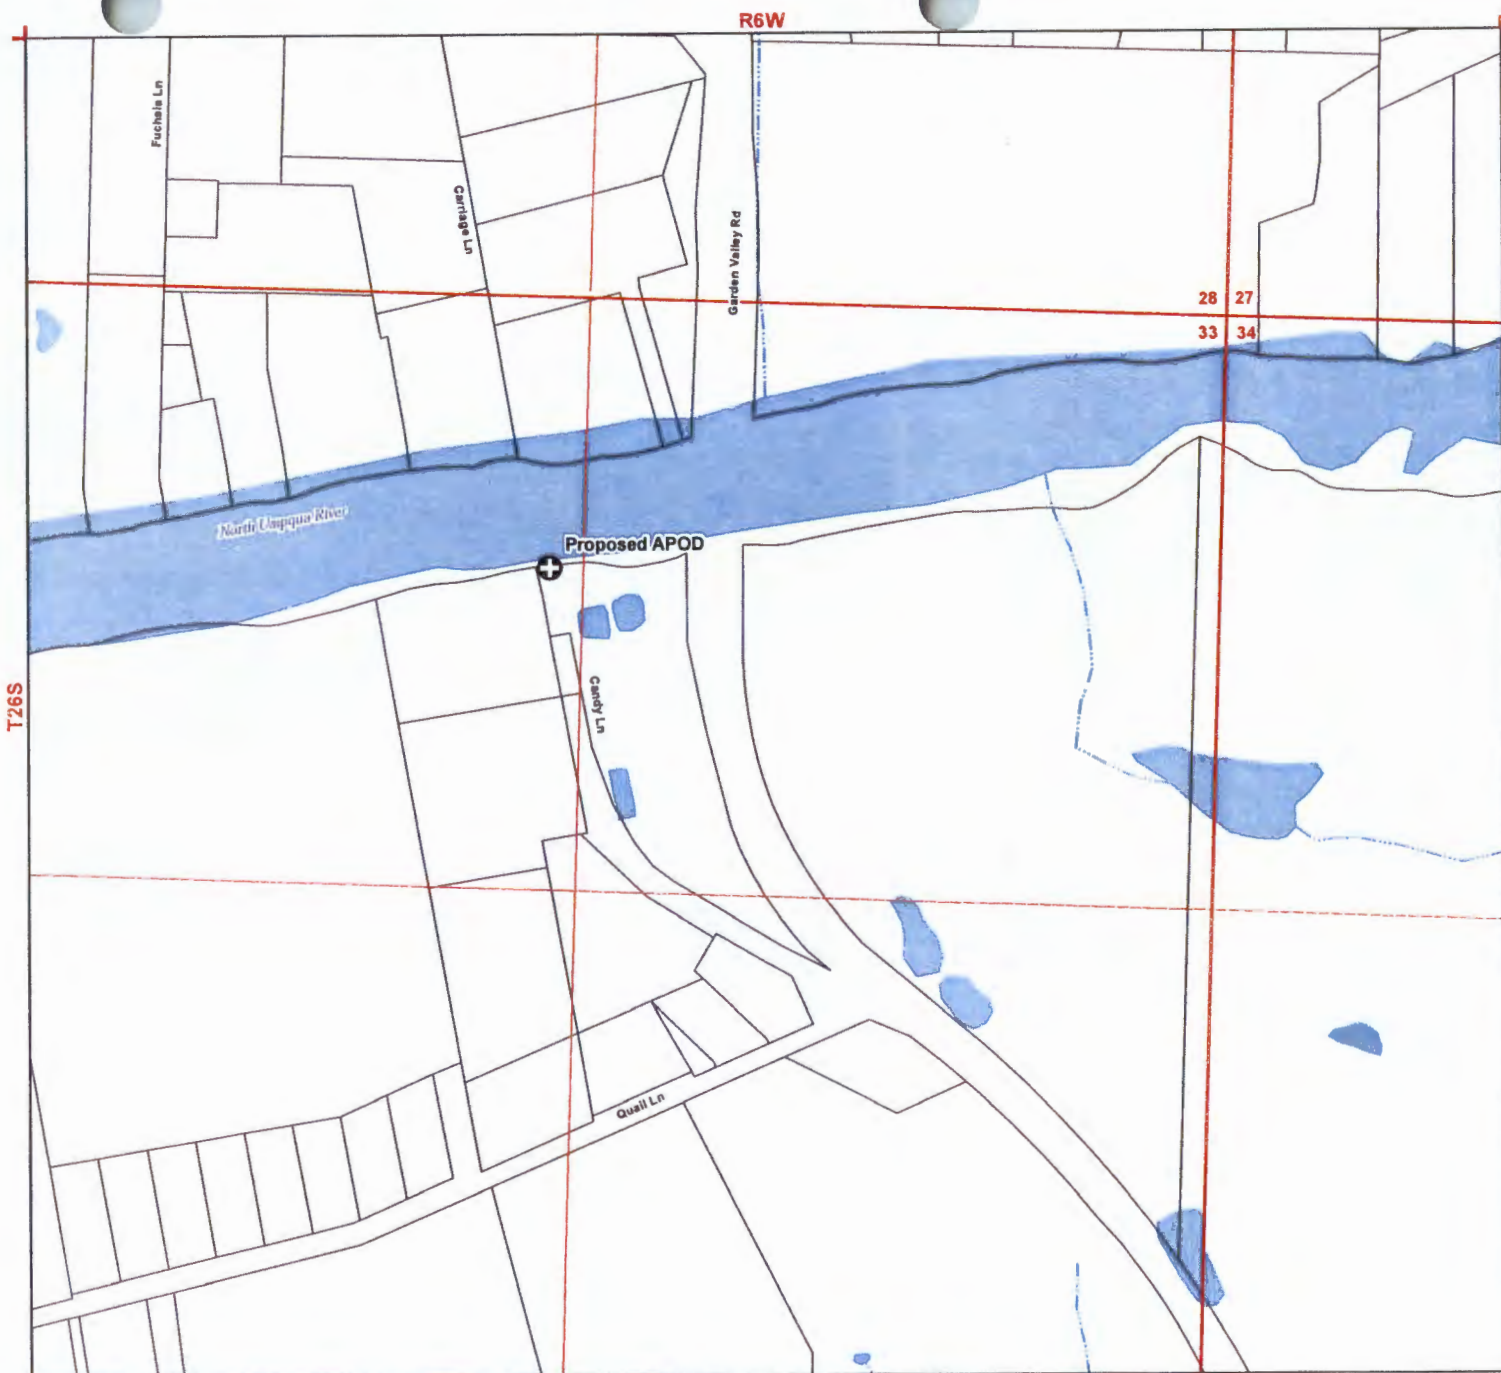

**Permit Amendment,  
Permit S-44926  
Proposed APOD**

**Water Right in the Name of  
City of Sutherlin  
Douglas County, Oregon  
Township 26 South,  
Ranges 5 West (W.M.)**

**LEGEND**

- Proposed Point of Diversion (POD)
- Tax Lot
- Watercourse
- Waterbody

**RECEIVED BY OWRD**

**JUL 05 2016**


**SALEM, OR**

**POD LOCATION DESCRIPTIONS**

**Proposed APOD**  
Located 610 feet South and 1,400 feet West from the NE corner of Section 33, Township 26 South, Range 6 West (W.M.)

**DISCLAIMER**

This map was prepared for the purpose of identifying the location of a water right only and it is not intended to provide legal dimensions or location of property ownership lines.

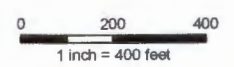


**MAP NOTES:**

Date: May 23, 2016  
Data Source: Douglas Co. GIS, OWRD, OGIC, US BLM, USGS, ESRI







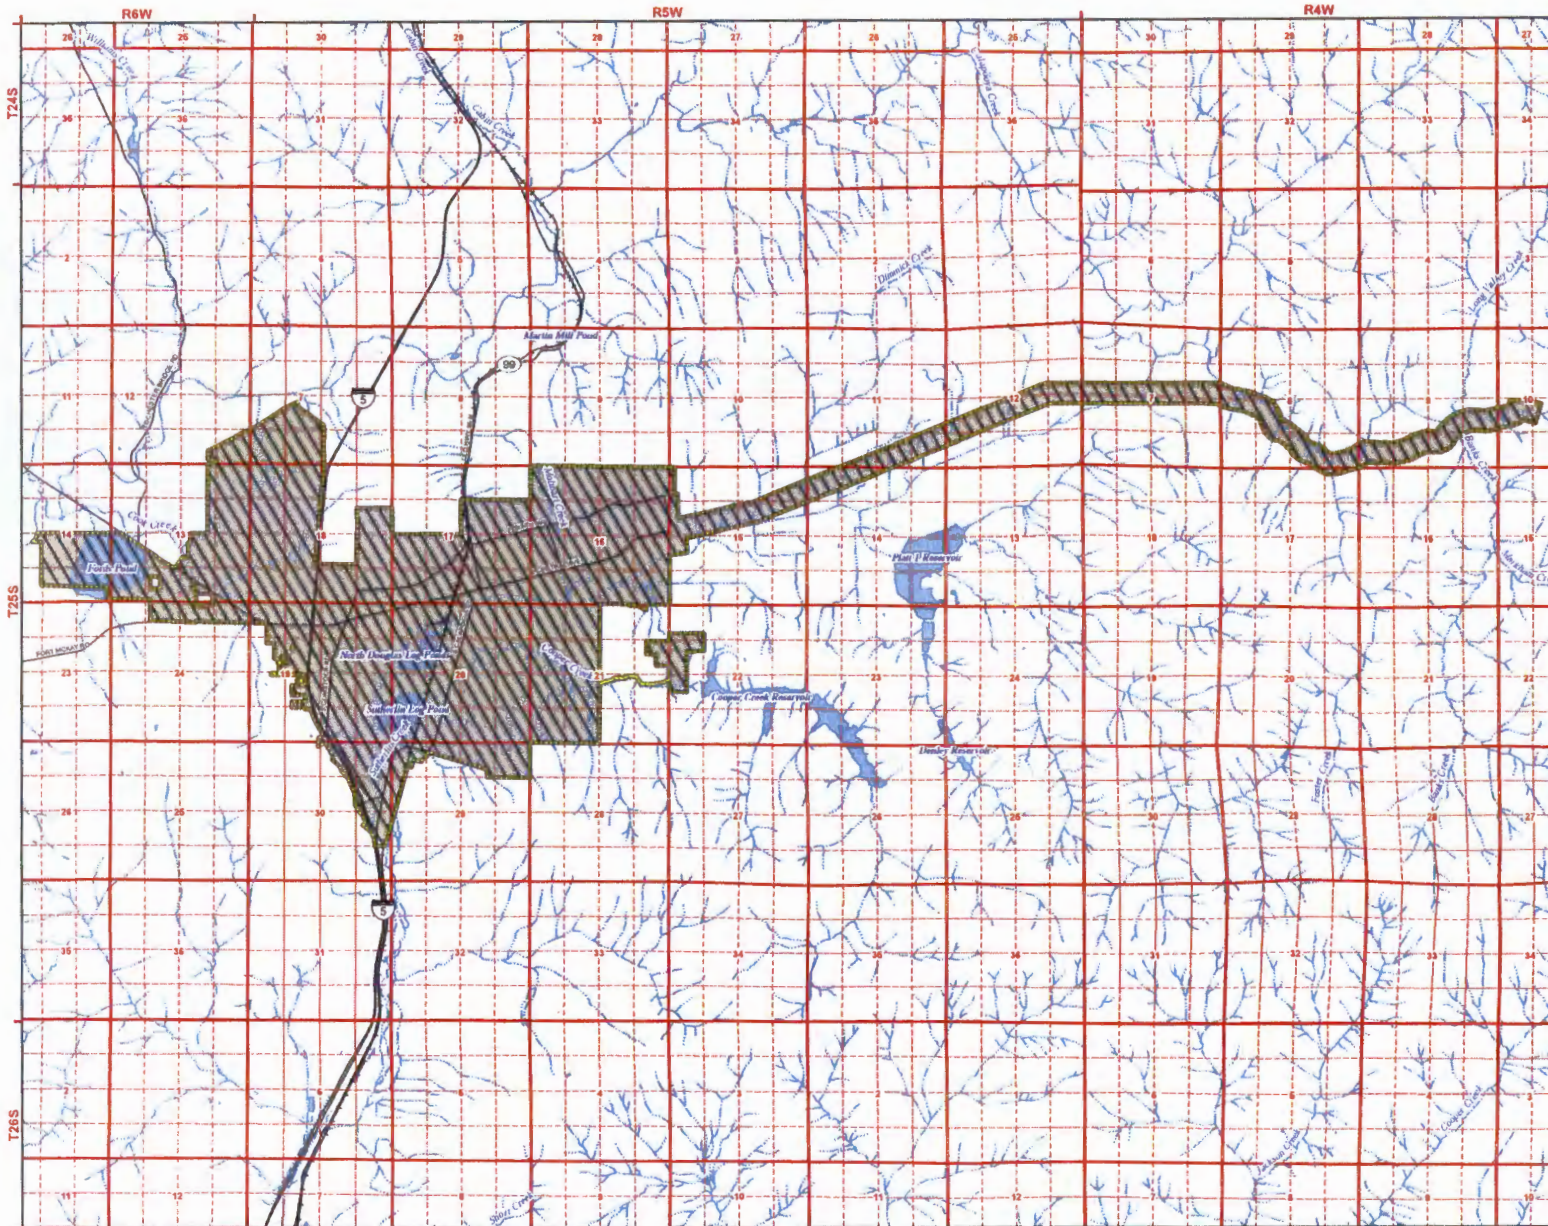

T 12418





**Permit Amendment, Permit S-44926**  
**Proposed POU**  
**Water Right in the Name of City of Sutherlin**  
 Douglas County, Oregon  
 Township 25 South, Ranges 5 & 6 West (W.M.)


**LEGEND**

-  Proposed Place of Use (POU), Within the Service Area of the City of Sutherlin
-  City of Sutherlin Service Area
-  Major Road
-  Railroad
-  Watercourse
-  Waterbody

**RECEIVED BY OWRD**  
**JUL 05 2016**  
**SALEM, OR**

**DISCLAIMER**

This map was prepared for the purpose of identifying the location of a water right only and it is not intended to provide legal dimensions or location of property ownership lines.

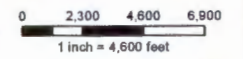

**MAP NOTES:**

Date: May 23, 2016  
 Data Sources: Douglas Co. GIS, OWRD, OGIC,  
 US BLM, USGS, EBRI



Document Path: P:\Portland\617-Sutherlin\002-1st Order 1\Project\_GIS\Project\_mxd\1544926\_Permit\_Amendment\_Proposed\_POU.mxd

T 12418