


East & West Permit Place of Use

NOWA

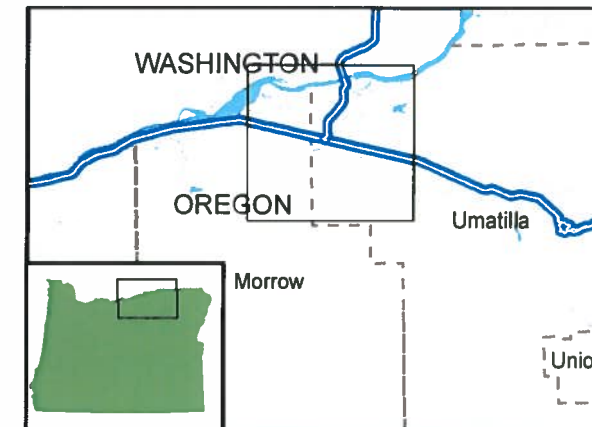

Legend

- Proposed Delivery Point
- Proposed Pump Station
- - - Proposed Pipeline Route
- Proposed Place of Use - West
- Existing Pump Stations
- Existing Delivery Systems

1 inch = 2 miles


This map was prepared for the purpose of identifying the location of a water right only and it is not intended to provide legal dimension or locations of property ownership lines.



RECEIVED
DEC 24 2015
OWRD


Projection: UTM Zone 11
 Datum: NAD 1983
 Date 11/18/2015
 Data Sources:



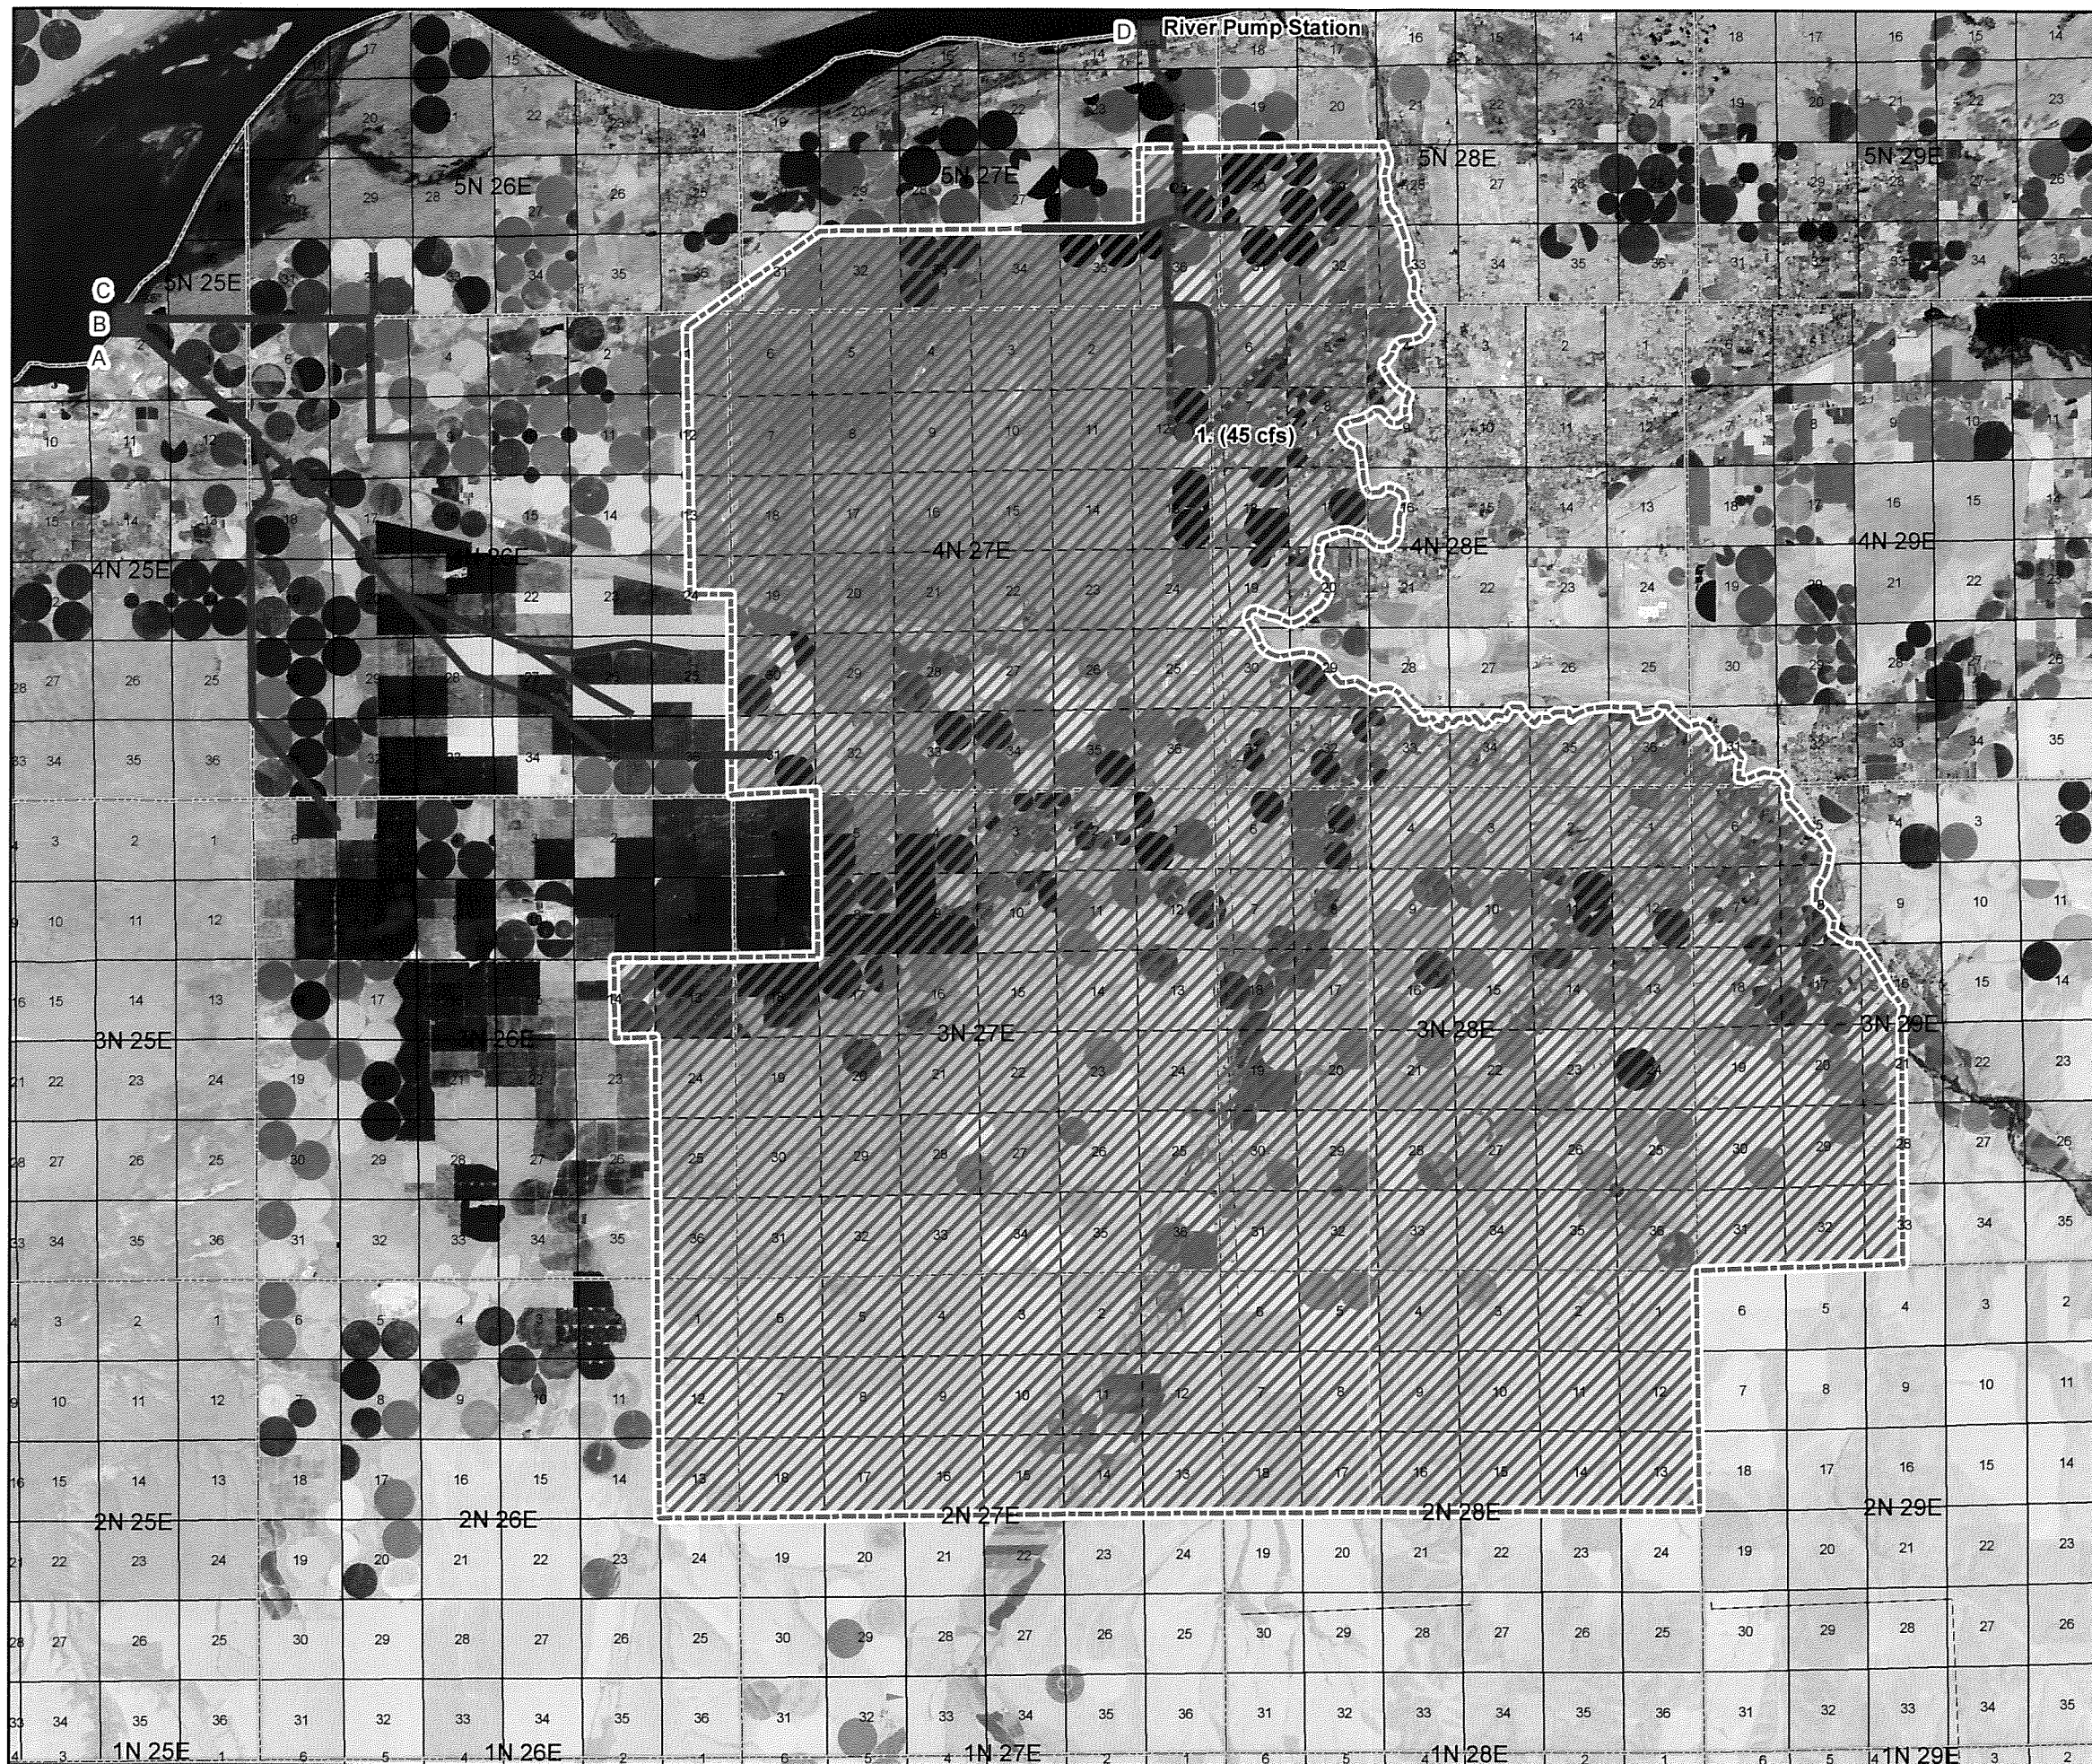

East & West Permit Place of Use

NOWA

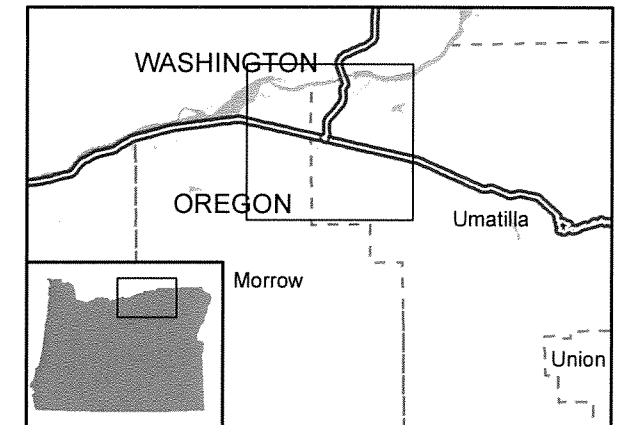


Legend

- Proposed Delivery Point
- Proposed Pump Station
- Proposed Pipeline Route
- ▨ Proposed Place of Use - West
- Existing Pump Stations
- Existing Delivery Systems

1 inch = 2 miles

This map was prepared for the purpose of identifying the location of a water right only and it is not intended to provide legal dimension or locations of property ownership lines.

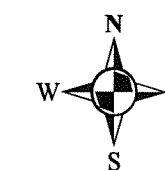

RECEIVED
DEC 24 2015
OWRD

Projection: UTM Zone 11
Datum: NAD 1983
Date 11/18/2015
Data Sources:

