


Human Consumption Place of Use Map

33S-2E-16-NE/NE Tax Lot 100

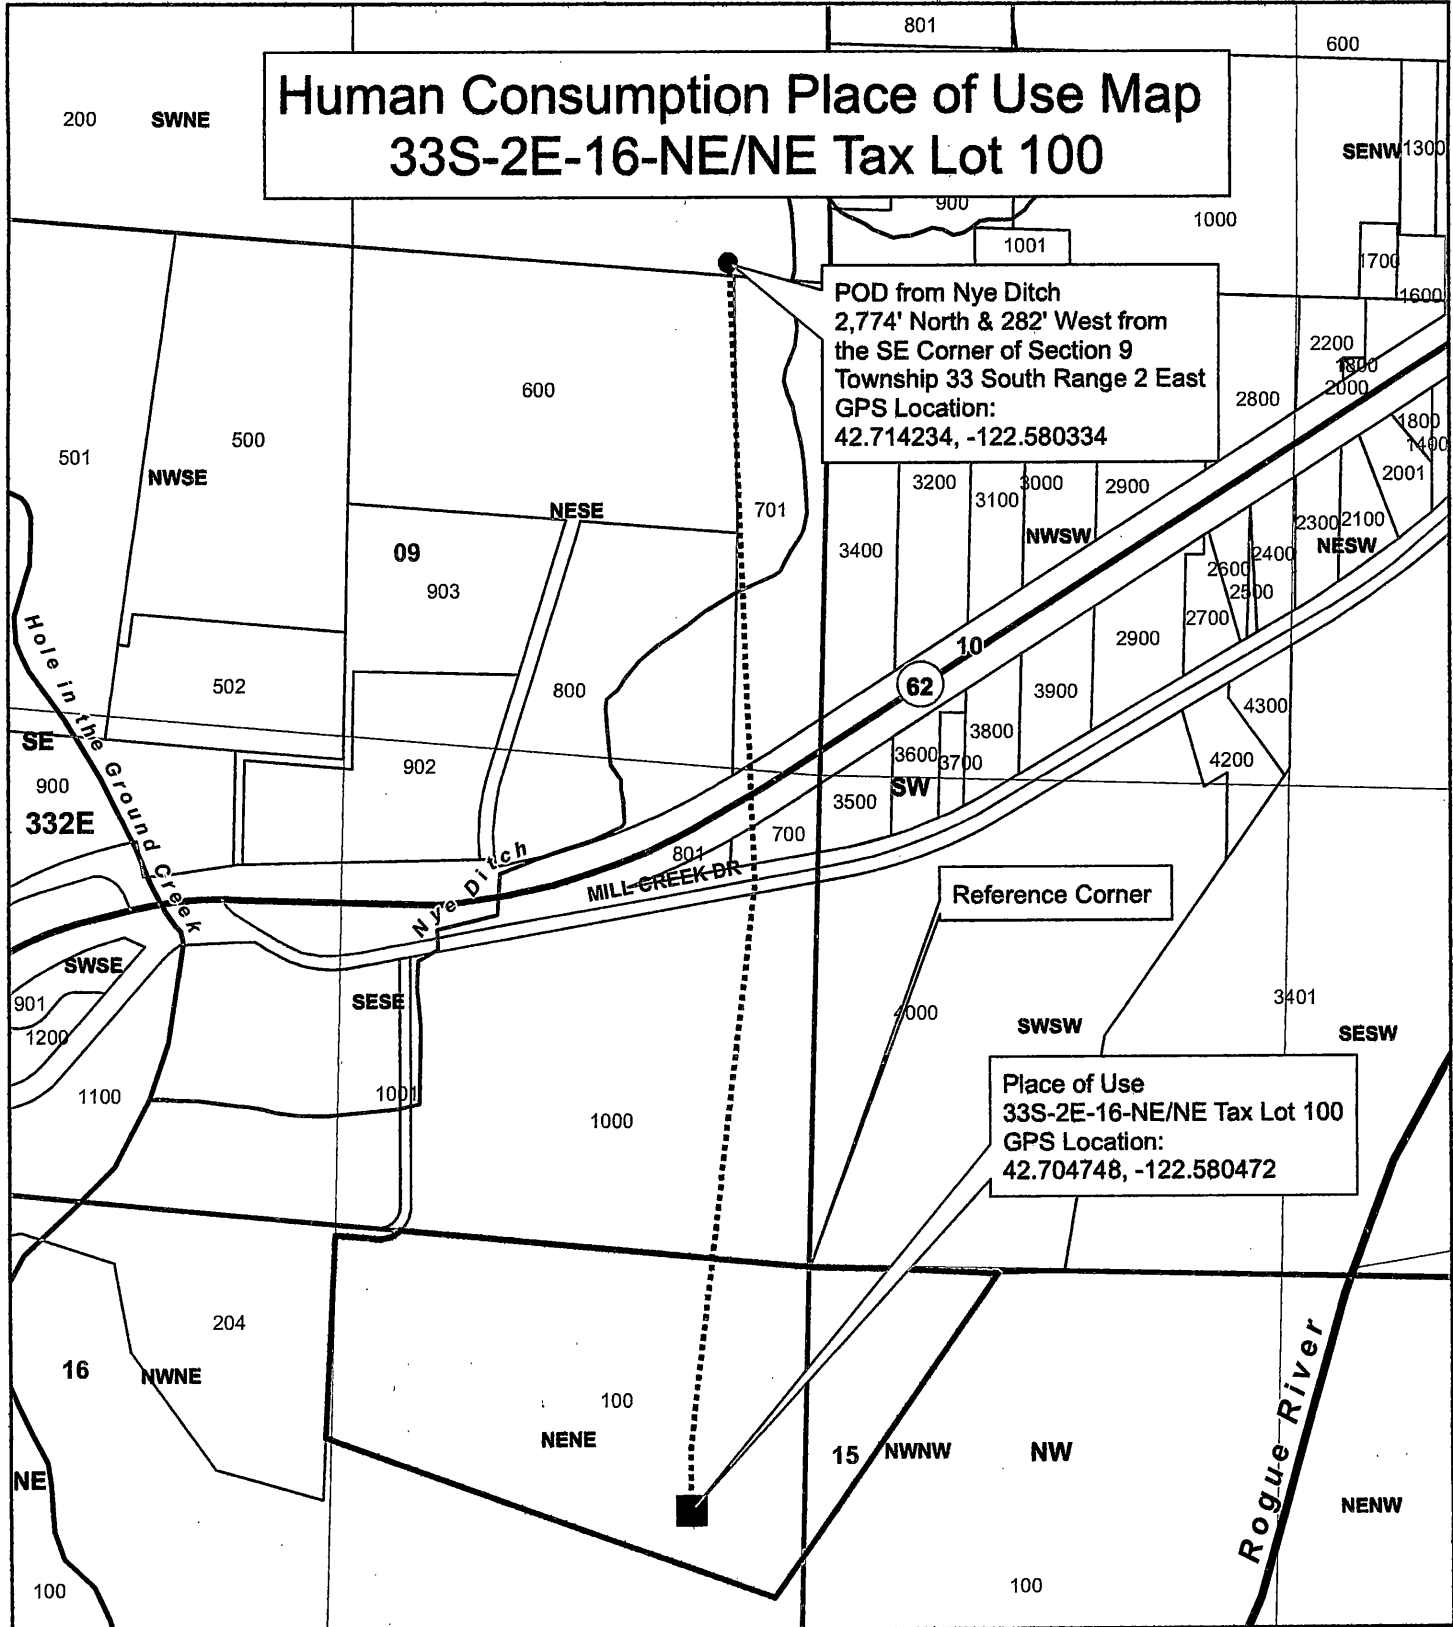


POD from Nye Ditch
 2,774' North & 282' West from
 the SE Corner of Section 9
 Township 33 South Range 2 East
 GPS Location:
 42.714234, -122.580334

Place of Use
 33S-2E-16-NE/NE Tax Lot 100
 GPS Location:
 42.704748, -122.580472

- Legend**
- Taxlot 100
 - Quarter Sections
 - Taxlots
 - Quarter Quarter Sections
 - Home Site
 - POD from Nye Ditch
 - Townships
 - 6" PVC Transport Pipe
 - Sections

1 inch = 500 feet

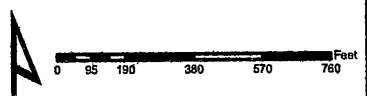

JACKSON COUNTY
WATERMASTER

Prepared by Travis Kelly

This map is based on a digital database compiled by Jackson County from a variety of sources. Jackson County cannot accept responsibility for errors, omissions, or positional accuracy. There are no warranties, expressed or implied.

RECEIVED BY NWWRD

Date: 05/15/2015; 33-2E-16-NE-NE Taxlot 100 Michael Hamilton Human Consumption.mxd; KellyTB

MAY 26 2015

S-88091

SALEM OD