

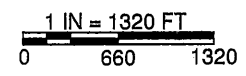


MAP FOR Water Right Applications S2 & S3, T15S, R3W, LINN COUNTY Storage and Surface Water

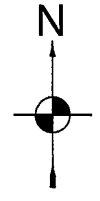


POINT OF DIVERSION TABLE,
LISTED FROM WEST TO EAST

FEET FROM NW S2		
SOUTH	EAST	
(NEGATIVE = WEST)		
3430	-595	
1535	-115	
3480	-55	
3510	380	
3510	565	PUMP
3520	875	
60	1190	
1370	1900	
1475	2315	
1380	2555	
1350	2975	
1395	3225	PUMP

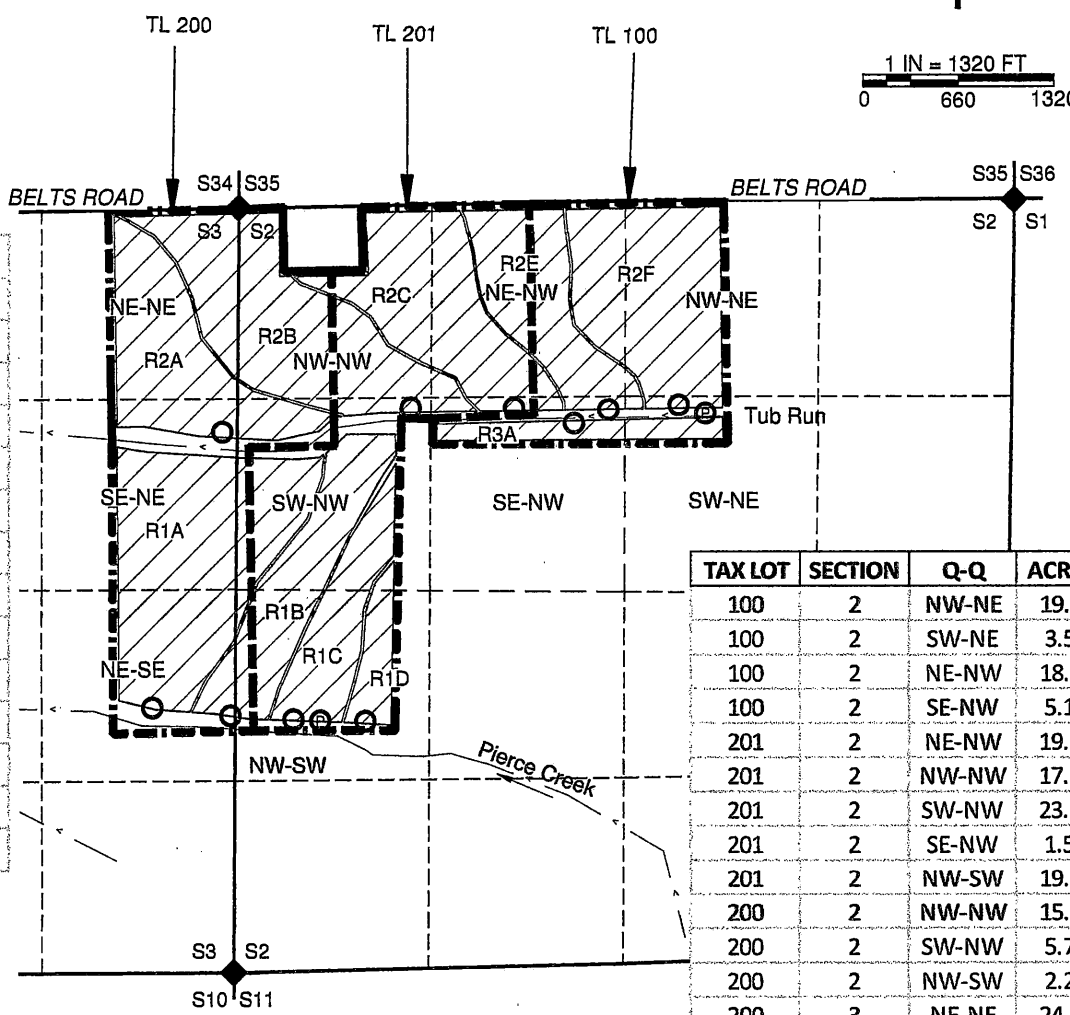

TAX LOT	SECTION	Q-Q	ACRES
100	2	NW-NE	19.6
100	2	SW-NE	3.5
100	2	NE-NW	18.7
100	2	SE-NW	5.1
201	2	NE-NW	19.7
201	2	NW-NW	17.5
201	2	SW-NW	23.0
201	2	SE-NW	1.5
201	2	NW-SW	19.4
200	2	NW-NW	15.2
200	2	SW-NW	5.7
200	2	NW-SW	2.2
200	3	NE-NE	24.2
200	3	SE-NE	21.9
200	3	NE-SE	15.1
Total hatch =			212.2
Total area, all three tax lots =			241.7

NOTES:
 THIS MAP IS NOT INTENDED TO PROVIDE LEGAL DIMENSIONS OR LOCATIONS OF PROPERTY OWNERSHIP LINES.
 -PROPERTY LINES AND QUARTER-QUARTER LINES ARE BASED ON BOTH OCCUPATION LINES FROM AN AERIAL PHOTO AND THE TAX ASSESSOR MAP FOR SECTION 2, T15S, R3W, AND THESE LINES DO NOT MATCH WELL. ALSO, MY RESEARCH INDICATES THAT PROPERTY LINES HAVE NOT BEEN SURVEYED IN RECENT HISTORY. THEREFORE, THE PROPERTY LINES SHOWN AND QUARTER-QUARTER AREAS WILL VARY FROM AN ACCURATE SURVEY.
 -WATER CONVEYANCE LINES SHALL BE ALL WITHIN THE PROPERTY AND THEREFORE ARE NOT SHOWN.

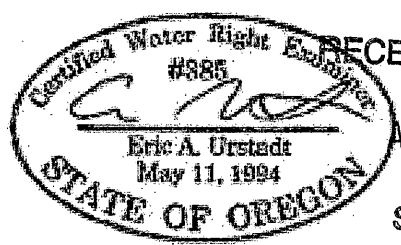

RECEIVED BY OWRD

AUG 25 2016

SALEM, OR

RECEIVED BY OWRD

SEP 09 2016

SALEM, OR

MAP BY:
ASPEN RURAL LAND CONSULTING
 ERIC URSTADT, PE, PLS
 971-250-1520
 Aug 2016
 Rogers1D

LEGEND

- DONATION LAND CLAIM (DLC) CORNER
- STREAM OR SURFACE DRAINAGE
- SECTION OR QUARTER CORNER
- POINT OF DIVERSION (BLANK=DAM & P=PUMP STATION)
- TAX LOT LINE
- SECTION LINE
- QUARTER-QUARTER LINE
- DLC LINES (NOT SHOWN)
- RESERVOIRS (NAMED "R##")
- Q-Q QUARTER-QUARTER OF A SECTION