







 


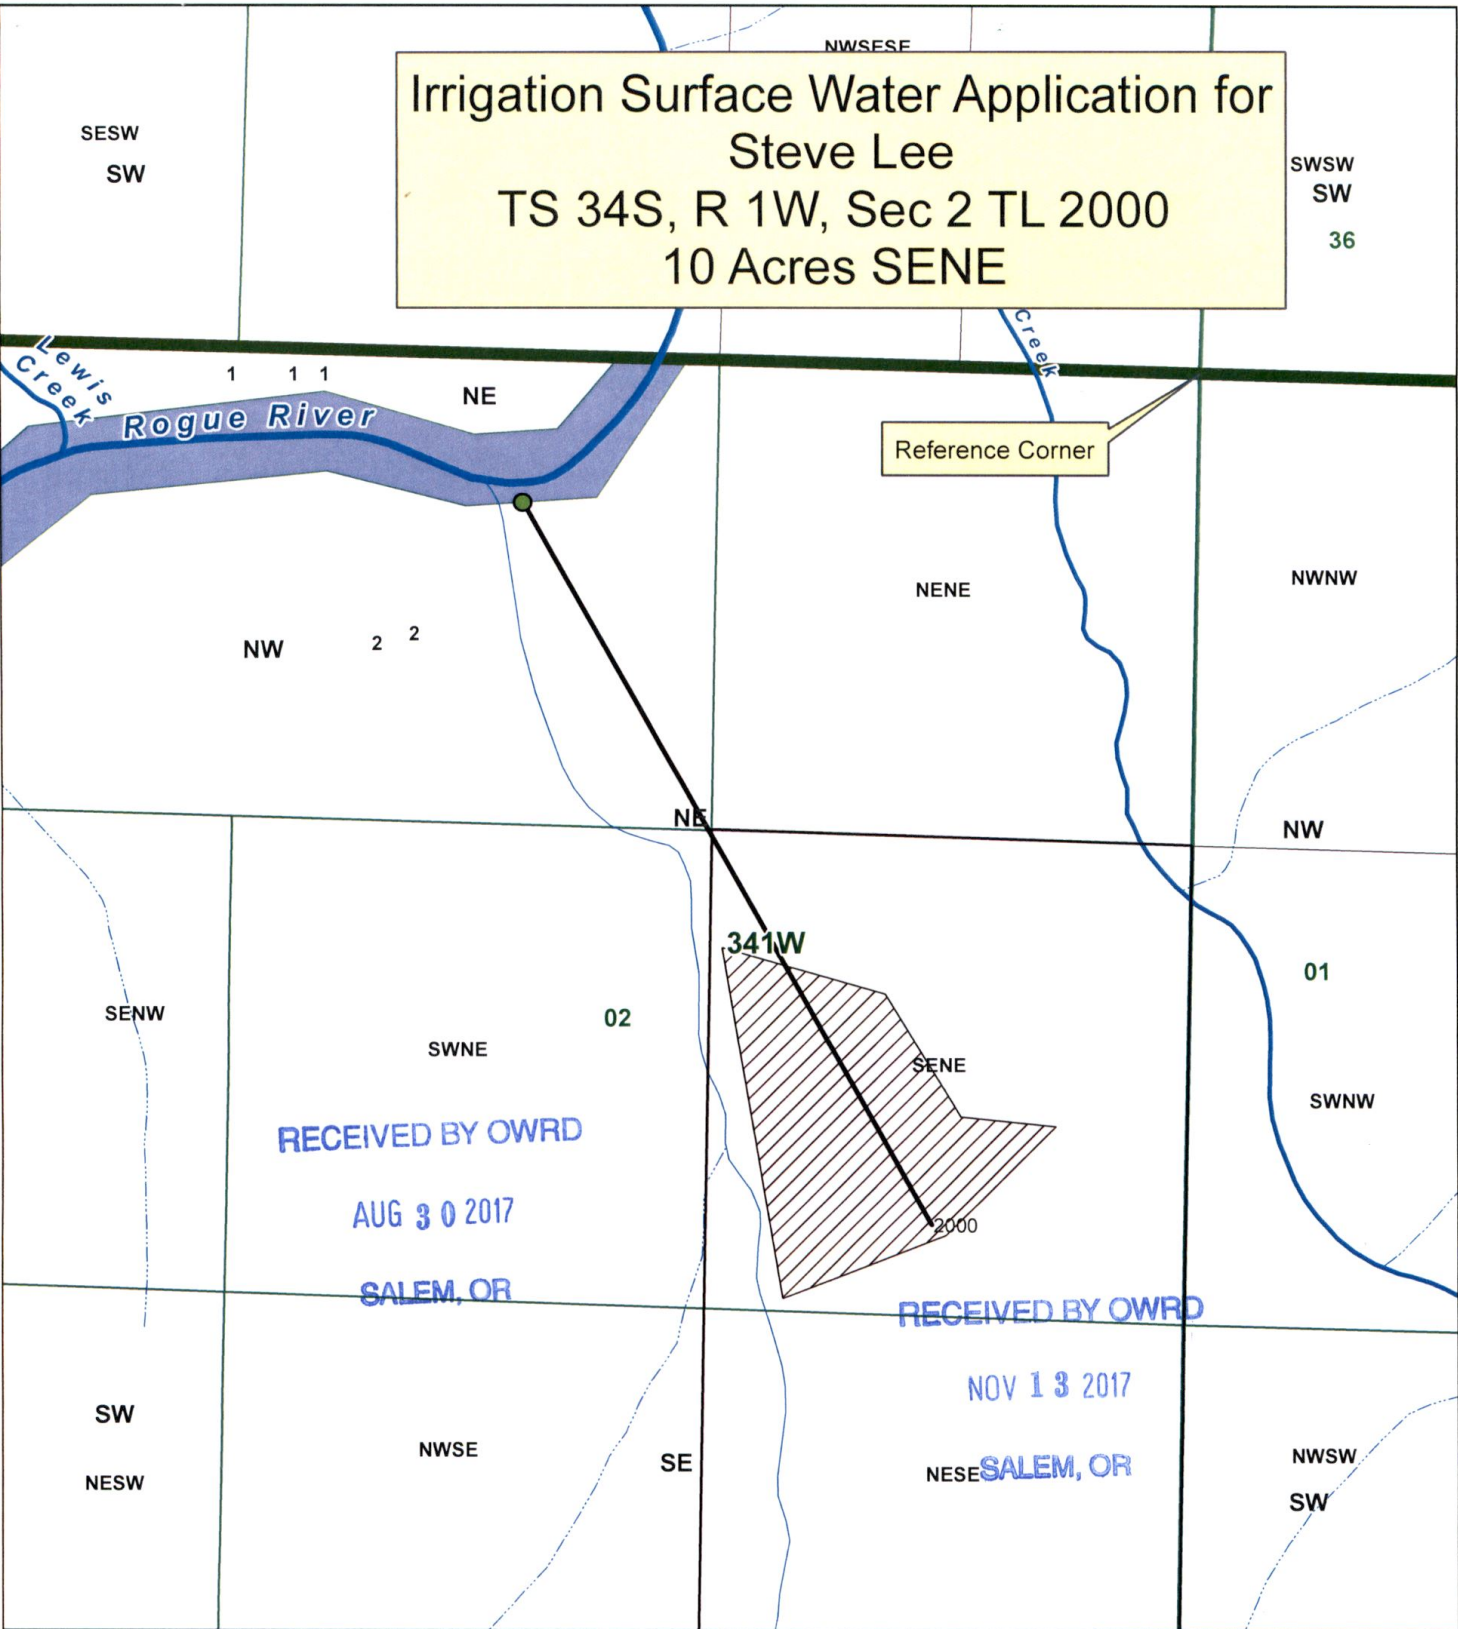


**Irrigation Surface Water Application for  
 Steve Lee  
 TS 34S, R 1W, Sec 2 TL 2000  
 10 Acres SENE**



**Legend**

-  Point of Diversion
-  Pipeline
-  Place of Use
-  TL 2000
-  Township Range Labels
-  Townships
-  Township
-  Quarter
-  Quarter Quarter
-  Sections

POD:  
 415 ft S and  
 1896 ft W from NE  
 Corner Section 2

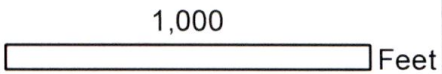

**JACKSON COUNTY  
 WATERMASTER**

This map is based on a digital database compiled by Jackson County from a variety of sources. Jackson County cannot accept responsibility for errors, omissions, or positional accuracy. There are no warranties, expressed or implied.

Date: 07/31/2017; 34-1-2-TL 2000.mxd\_hayness

*S-88476*