



CENTER SECTION 27 T35S R2W

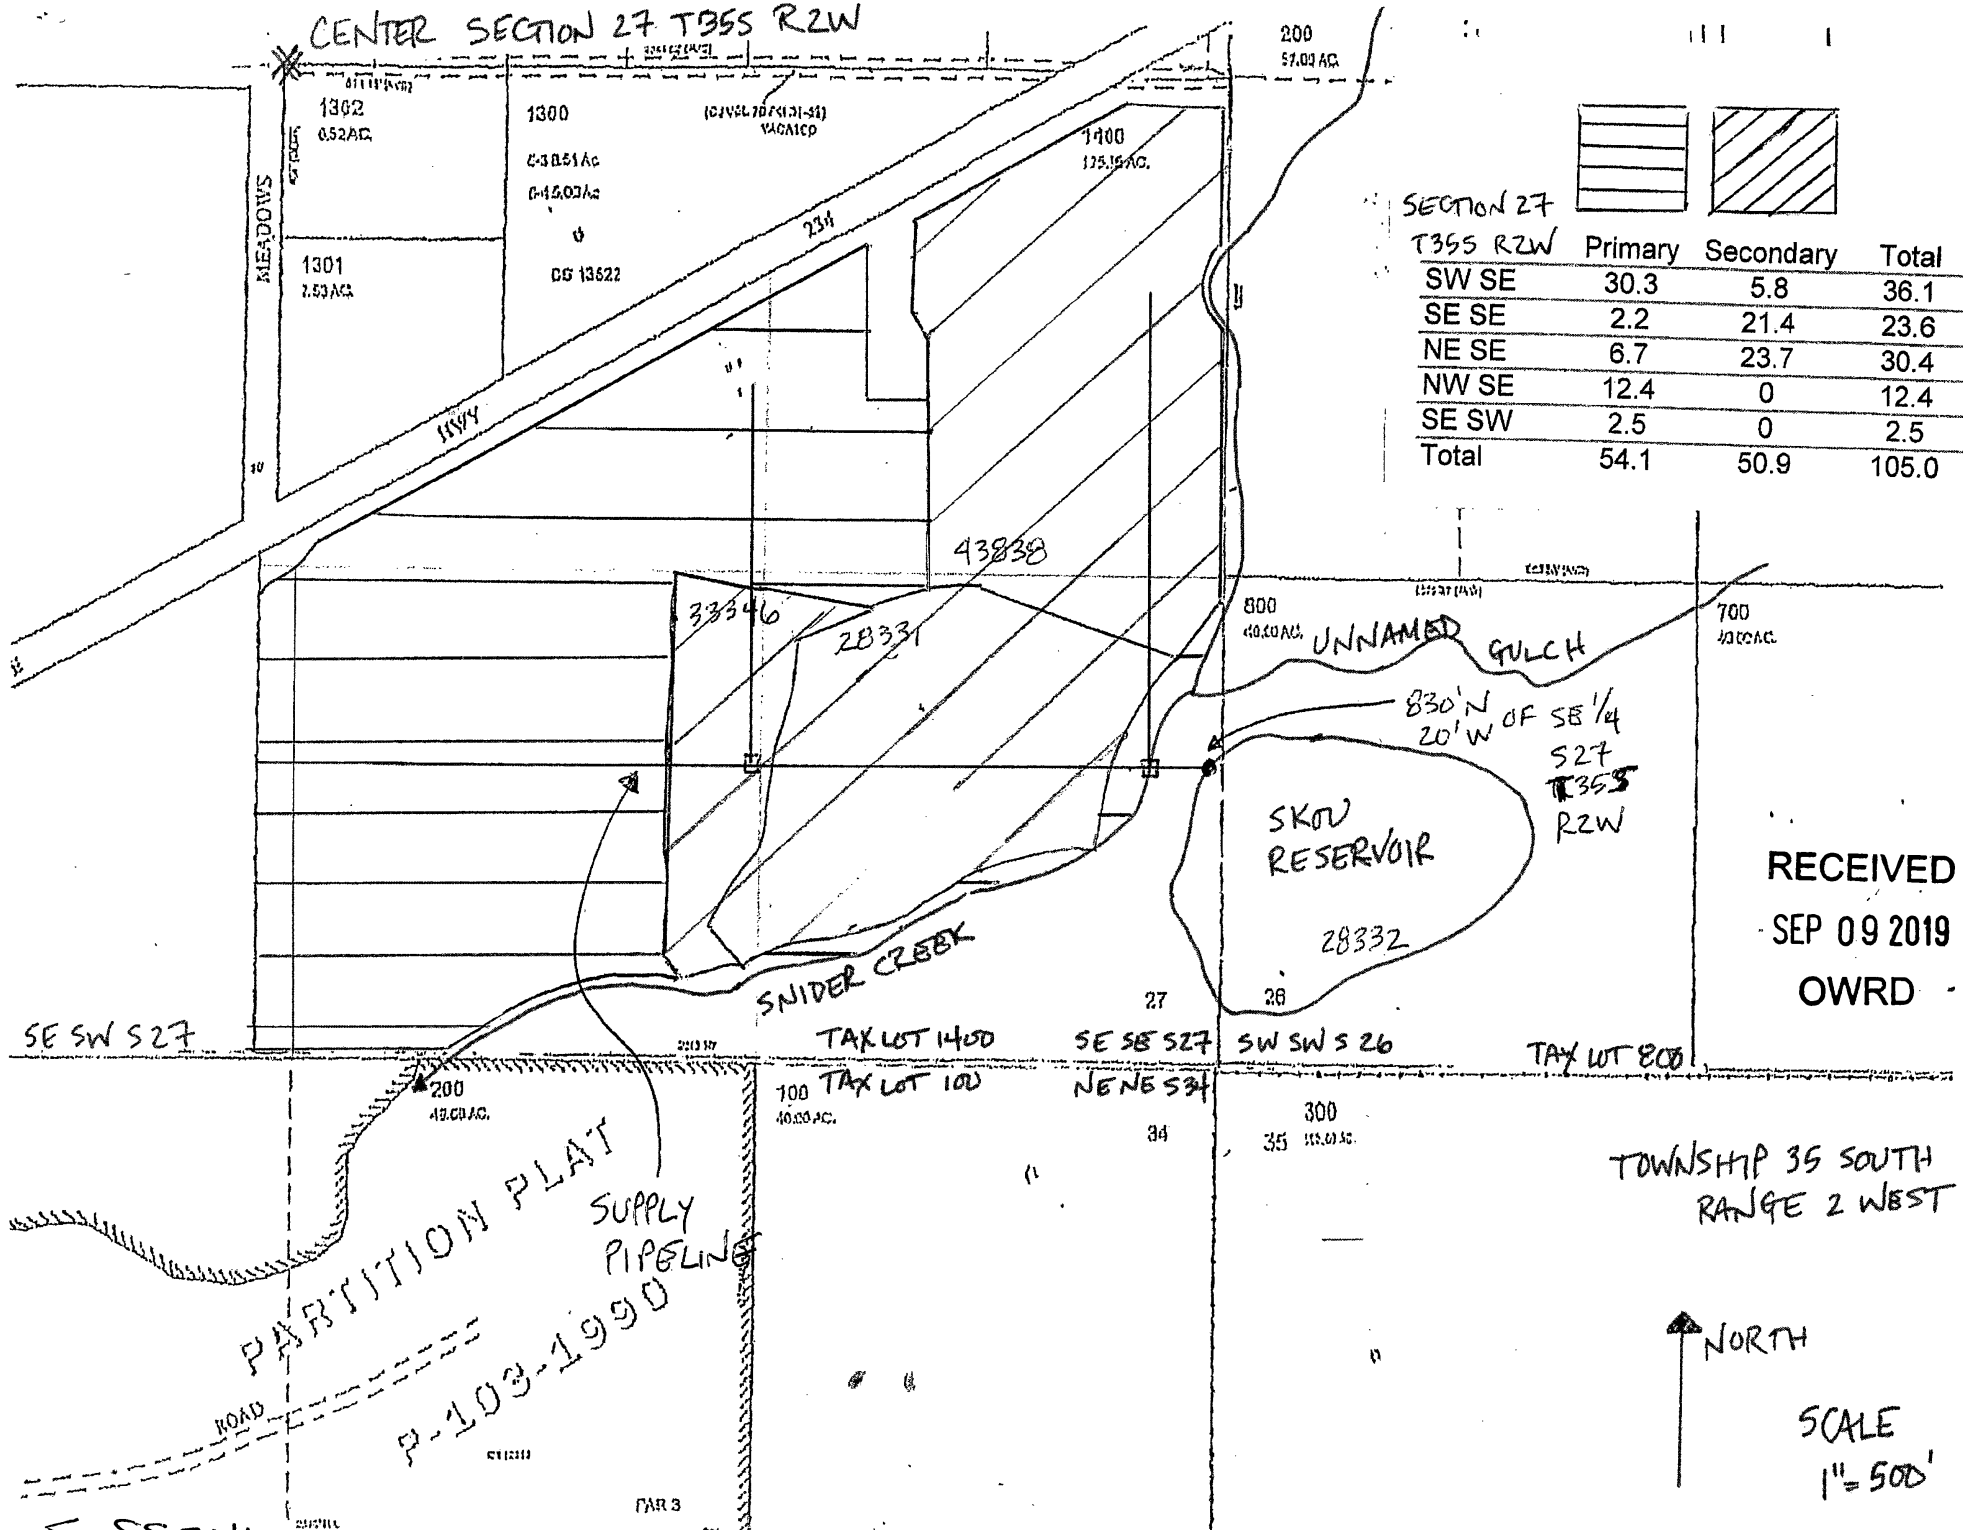

SECTION 27
T35S R2W

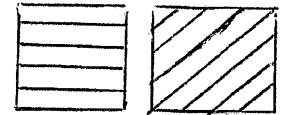

| | Primary | Secondary | Total |
|-------|---------|-----------|-------|
| SW SE | 30.3 | 5.8 | 36.1 |
| SE SE | 2.2 | 21.4 | 23.6 |
| NE SE | 6.7 | 23.7 | 30.4 |
| NW SE | 12.4 | 0 | 12.4 |
| SE SW | 2.5 | 0 | 2.5 |
| Total | 54.1 | 50.9 | 105.0 |

RECEIVED
SEP 09 2019
OWRD

TOWNSHIP 35 SOUTH
RANGE 2 WEST

NORTH

SCALE
1" = 500'

5-88741