

[illegible]

RECEIVED
JUN 11 2019
OWRD

1 inch = 1,320 Feet

0 325 650 975 1,300 Feet

 Redirection
 Redirection Pipeline
 Water Features
 Roads
 Primary
 DLC Boundaries
 Tax Lots

Sources: BLM CadNSDI PLSS (GeoCommunicator LSIS, 2015), Oregon Spatial Data Library water features, county lines & tax lots, roads (spatialdata.oregonexplorer.info), Pacific Hydro-Geology, Inc. main canal, point of diversion, DLC lines, et al (shapefiles provided by)


This map was prepared for the purpose of identifying the location of a water right only and is not intended to provide legal dimensions or locations of property ownership lines.

**Water Rights Application
Palmer Creek Water District
Improvement Company
Map 1 of 2**

EnviroLogic Resources, Inc.
ENVIRONMENTAL & WATER RESOURCES SCIENTISTS

5-88705

**T5S, R3W, WM, Section 32
T6S, R3W, WM, Section 04 & 05
Yamhill County & Polk County, Oregon**

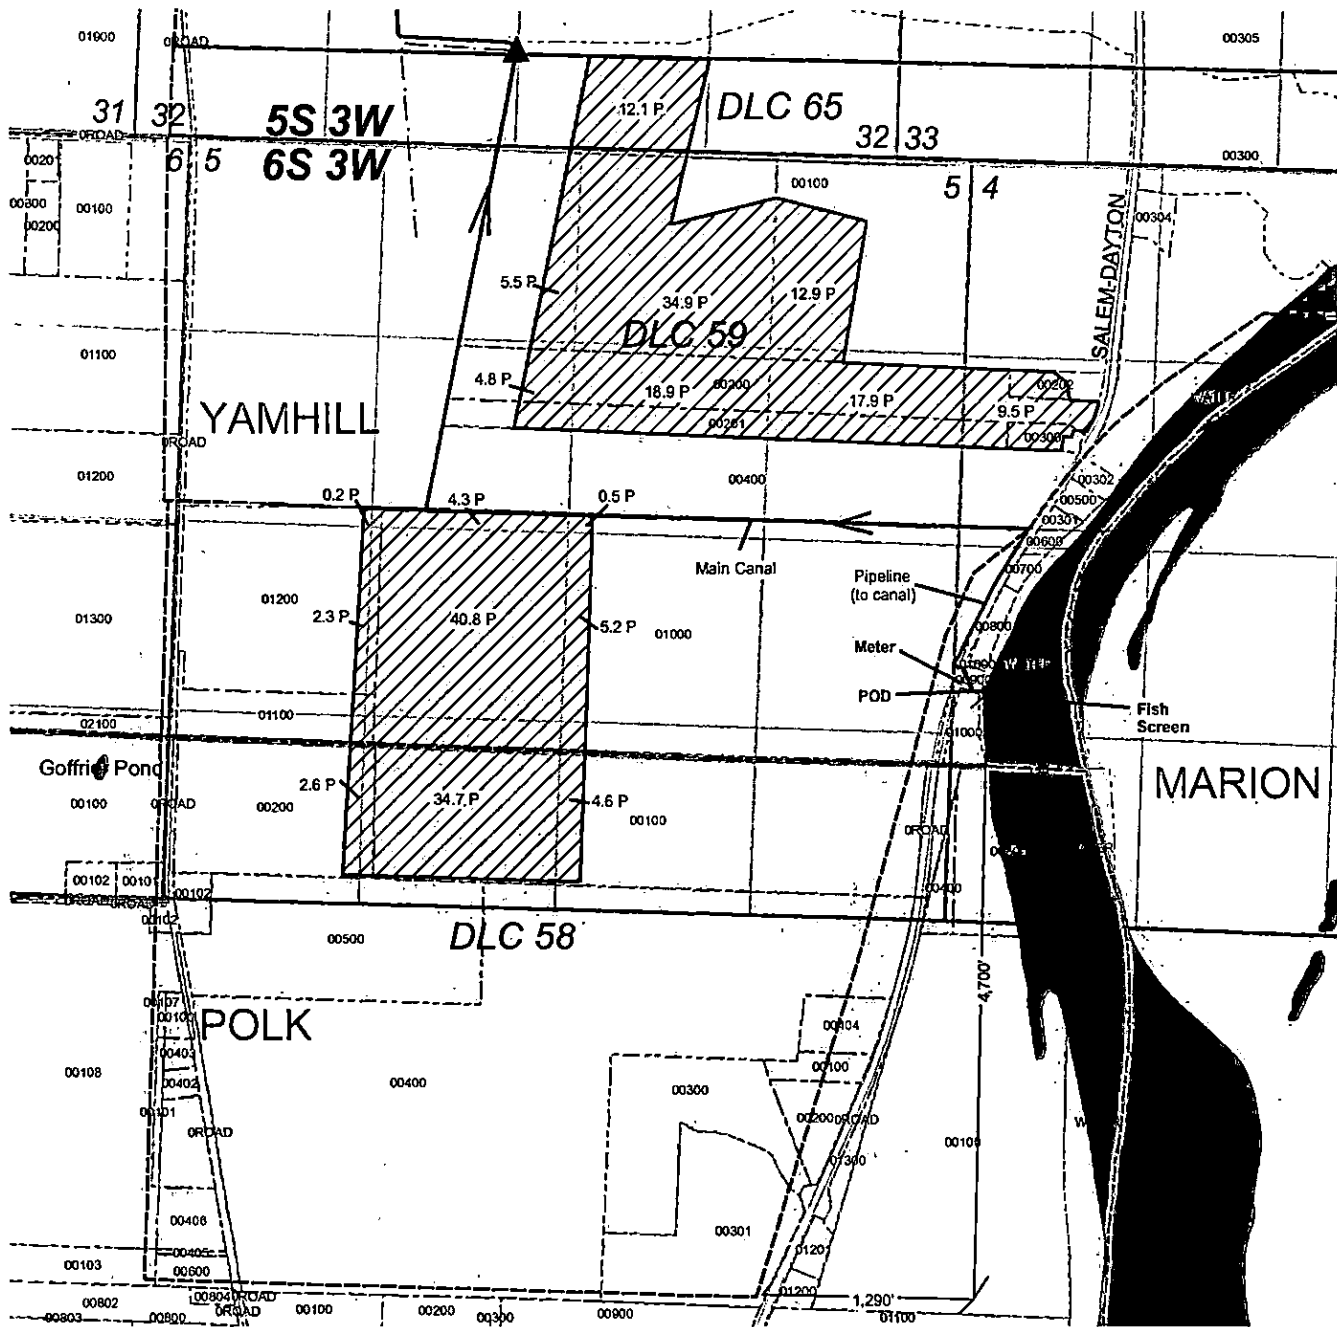

POD is located 4,700' N and 1,290' E from SE corner of DLC 58

1 inch = 1,320 Feet

0 330 660 990 1,320 Feet

Explanation

- ▲ Rediversion
- ⊙ Point of Diversion (tax lot 800)
- Water Features
- - - Rediversion Pipeline
- == Roads
- DLC Boundaries
- ▨ Primary
- Tax Lots

NAD 1983 HARN
Datum of 1983
Prepared April 30, 2019

Sources: BLM CadNSDI PLSS (GeoCommunicator LSIS, 2015), Oregon Spatial Data Library water features, county lines & tax lots, roads (spatialdata.oregonexplorer.info), Pacific Hydro-Geology, Inc. main canal, point of diversion, DLC lines, et al (shapefiles provided by)

This map was prepared for the purpose of identifying the location of a water right only and is not intended to provide legal dimensions or locations of property ownership lines.

RECEIVED

JUN 11 2019

OWRD

**Water Right Application
Palmer Creek Water District
Improvement Company
Map 2 of 2**