



North River Farms LLC - Surface Water Application (BOR Contract) - North Farm

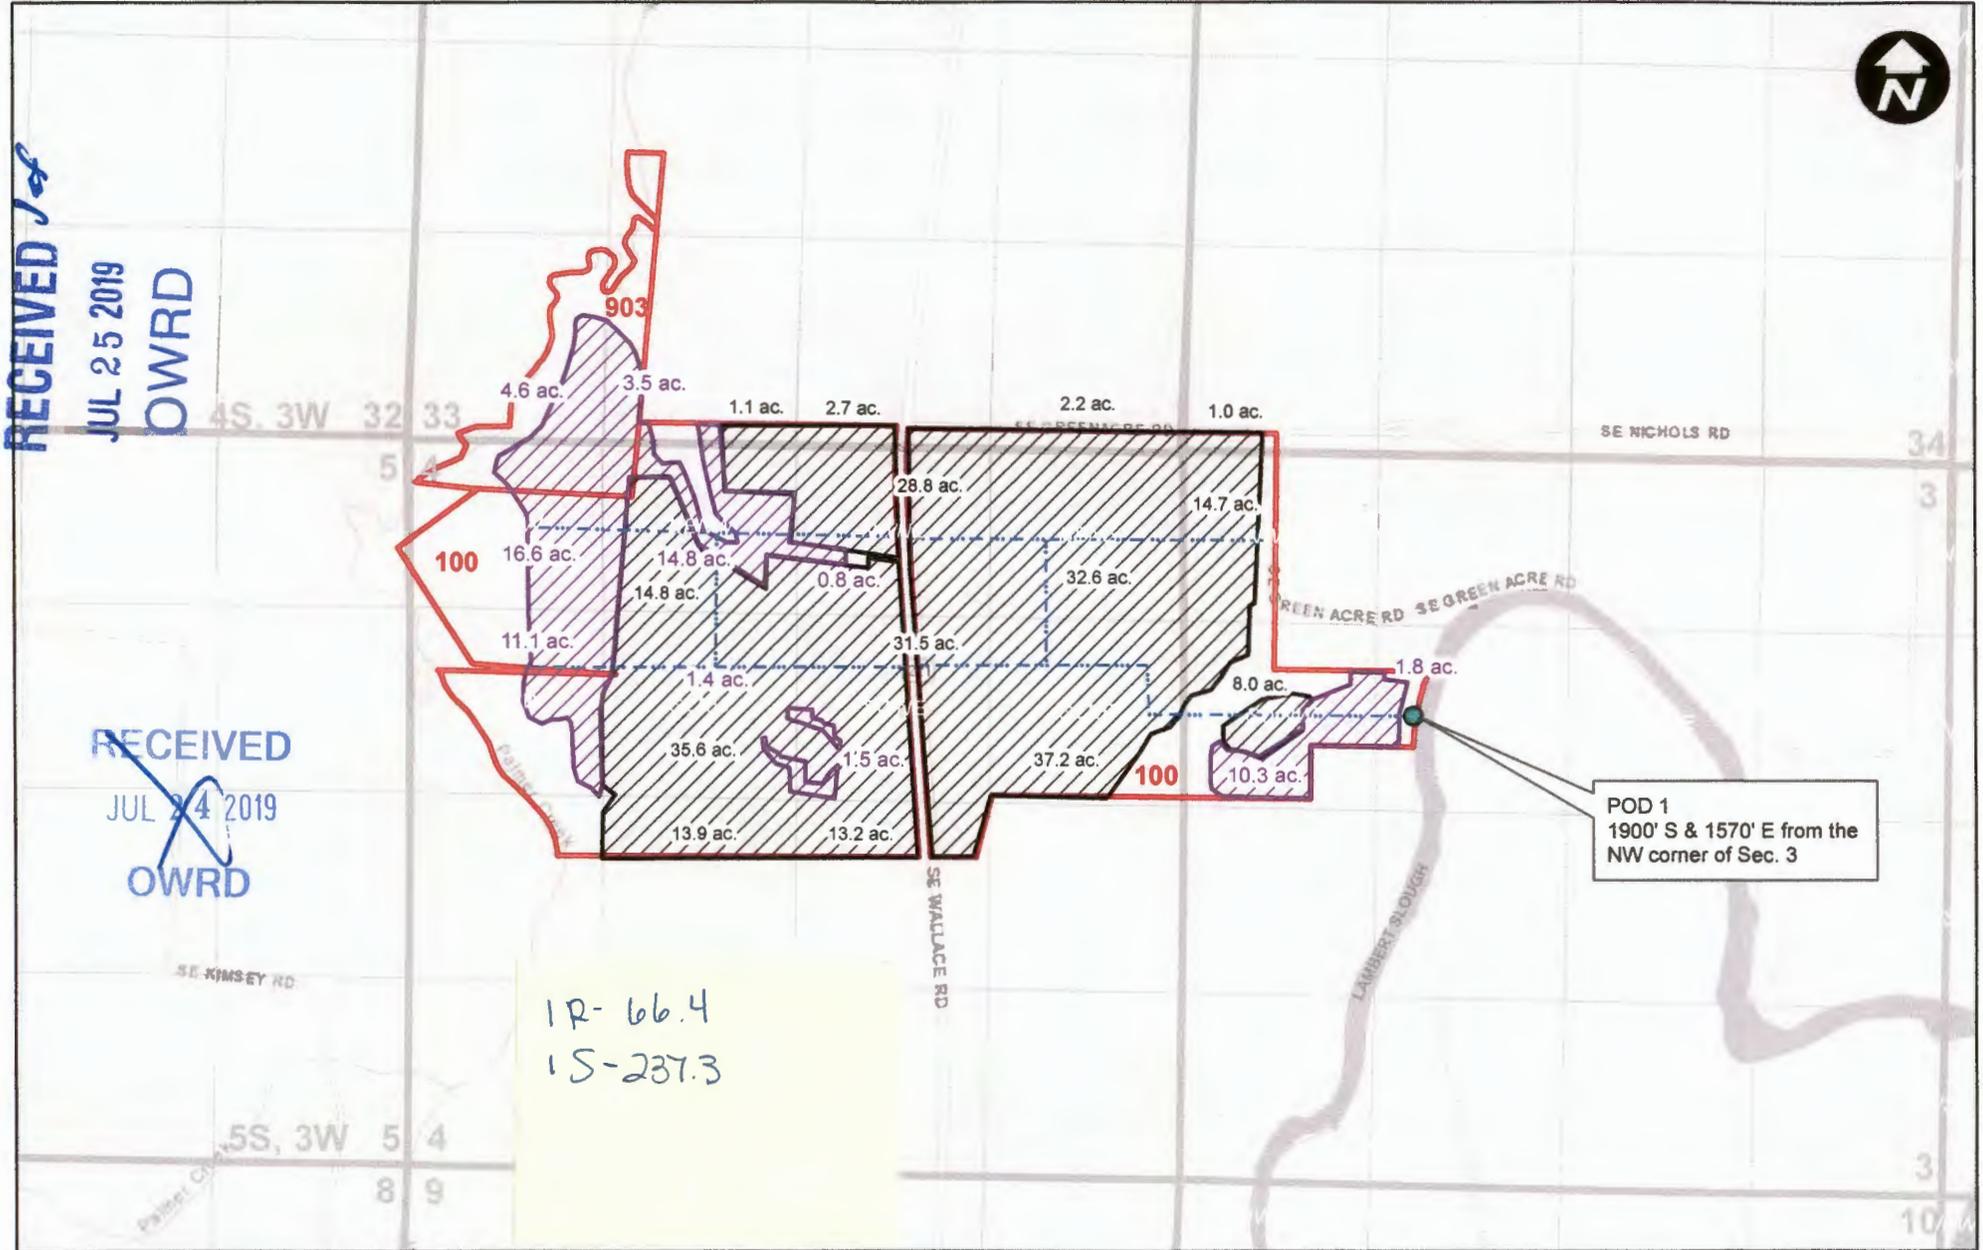

Legend


- Mainline
- Proposed Primary POU
- Proposed Supplemental POU

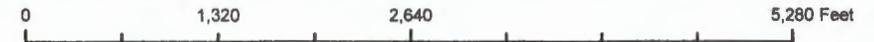

5-88724

North River Farms LLC - Surface Water Application (BOR Contract) - South Farm

REVISED 10/9/2019

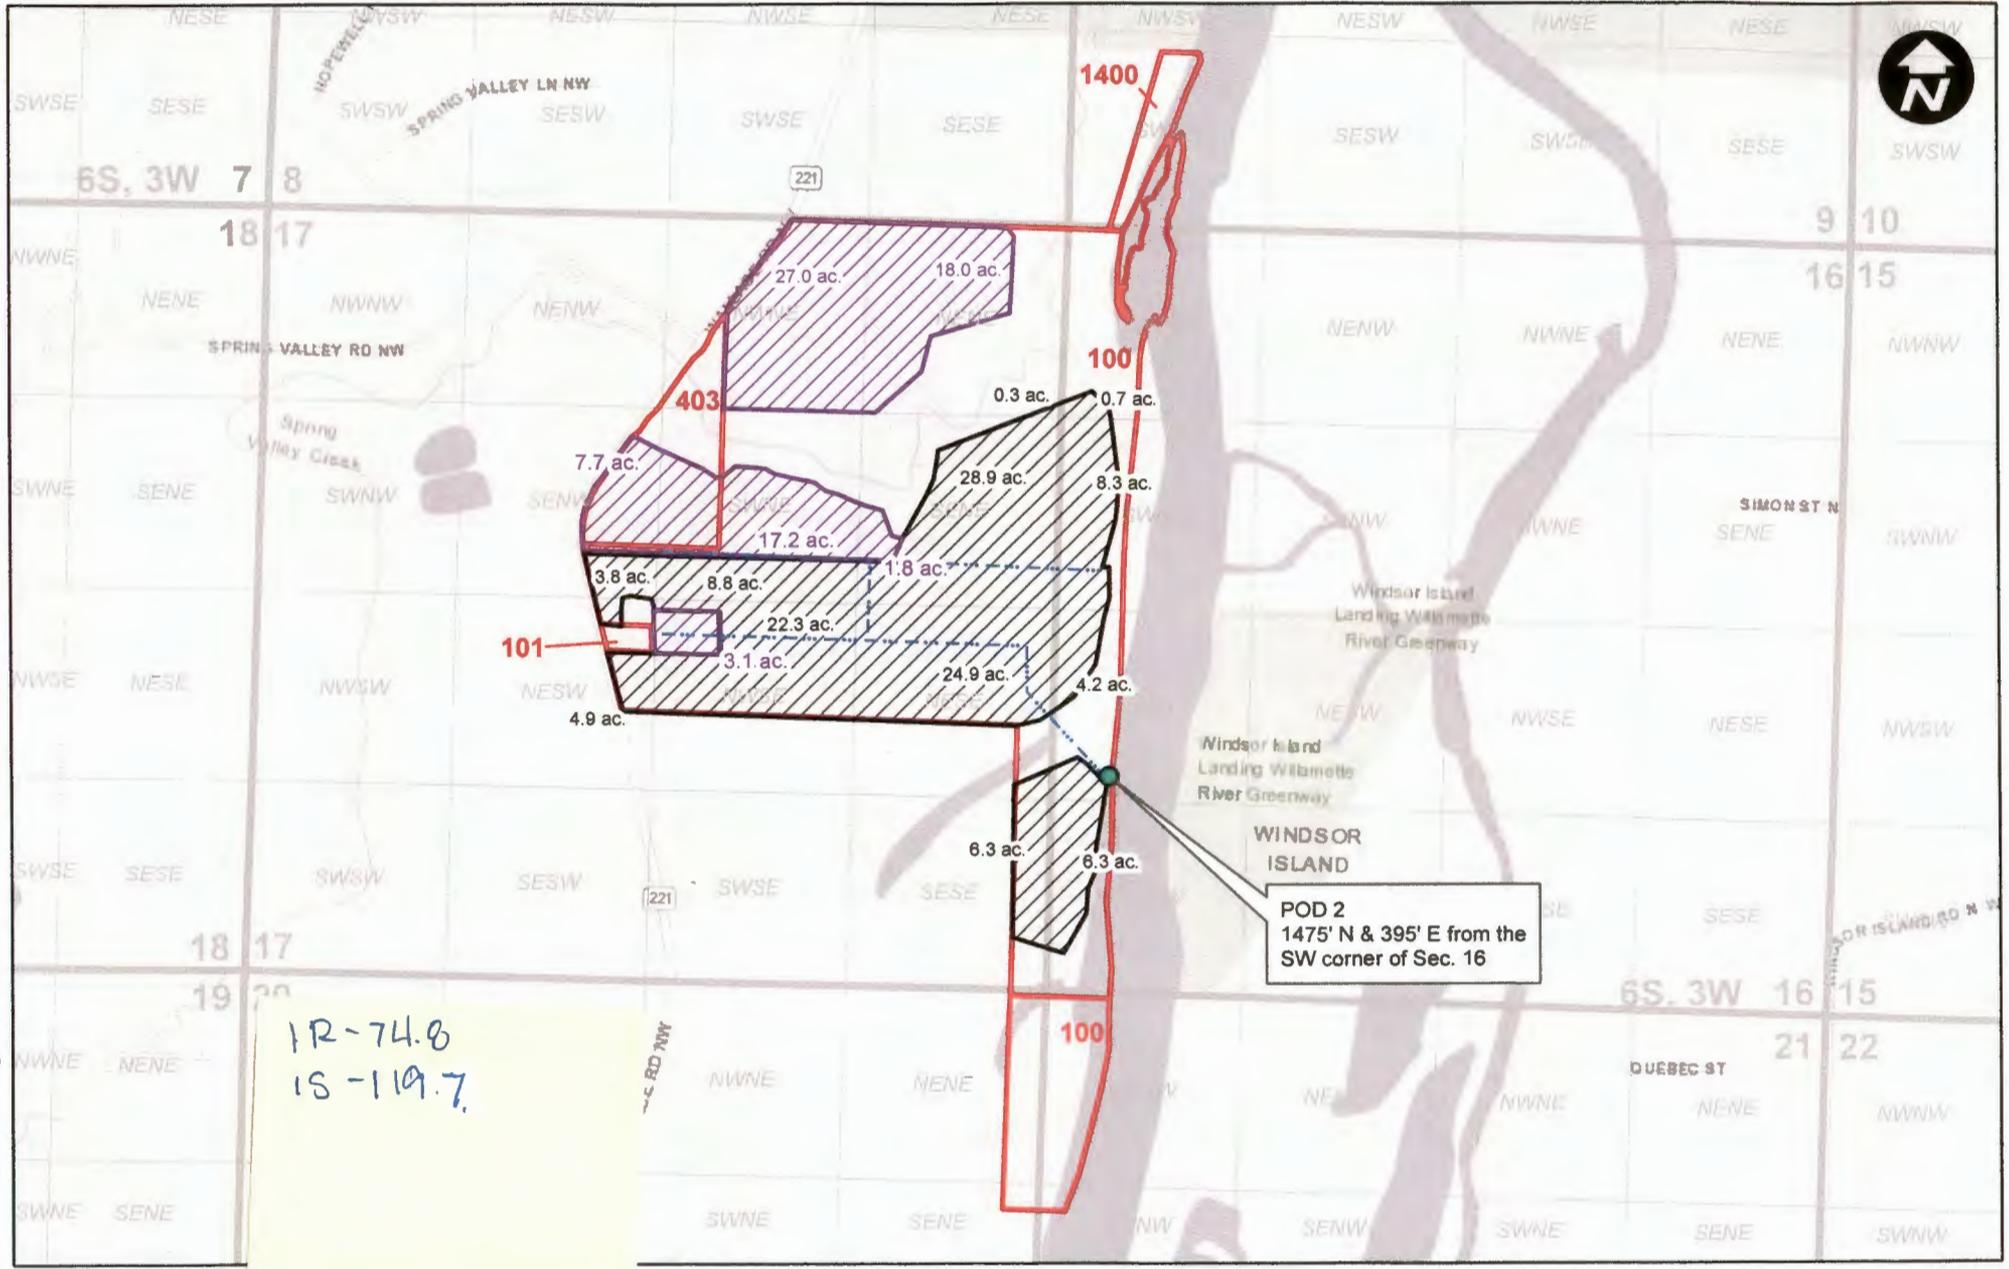

S-88724
DWRD Record 10/10/2019

Legend

- - - - Mainline
- Proposed Primary POU
- Proposed Supplemental POU

