

WATER RIGHT APPLICATION MAP


SURFACE WATER - HUMAN CONSUMPTION

FOR

GARY AND JUDITH SAFLEY
3959 OLD STAGE ROAD
CENTRAL POINT, OR 97502

SITUATED IN


SECTION 29, TOWNSHIP 35 SOUTH, RANGE 1 WEST, W.M.
JACKSON COUNTY, OREGON

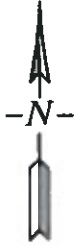

RECEIVED

SEP 08 2020

OWRD

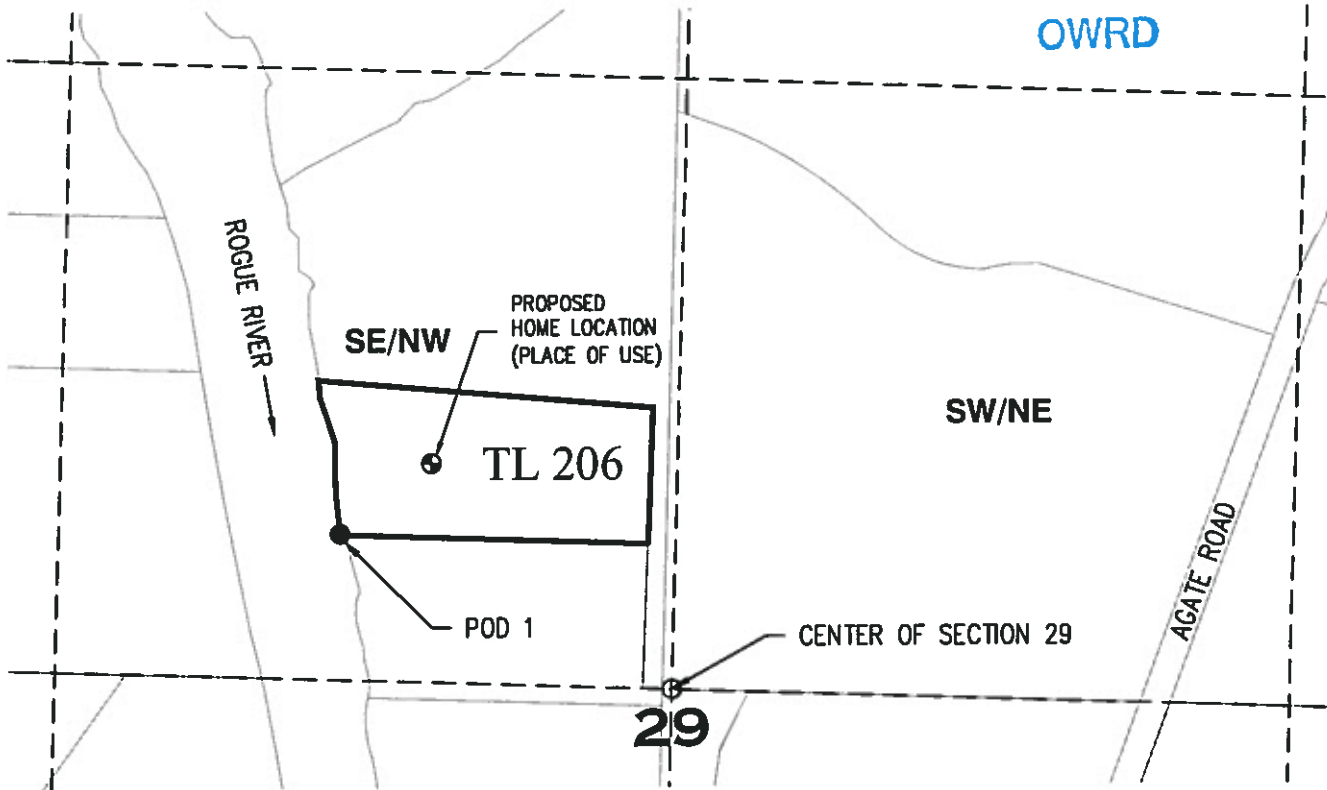

LEGEND

● POINT OF DIVERSION

⊙ PLACE OF USE
HUMAN CONSUMPTION

*POD 1: 341' NORTH AND 715' WEST
FROM THE CENTER OF SECTION 29*

This map is not intended to
provide legal dimensions or
locations of property
ownership lines.

EHM--September 1, 2020

ROGUE CIVIL LLC
emalepsy@roguecivil.com 541-621-2868

WATER RIGHT APPLICATION MAP

SURFACE WATER - HUMAN CONSUMPTION

FOR

GARY SAFLEY



3959 OLD STAGE ROAD

CENTRAL POINT, OR 97502

SITUATED IN

SECTION 29, TOWNSHIP 35 SOUTH, RANGE 1 WEST, W.M.


JACKSON COUNTY, OREGON

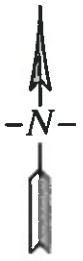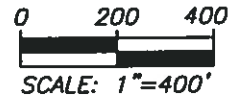

RECEIVED

SEP 08 2020

OWRD

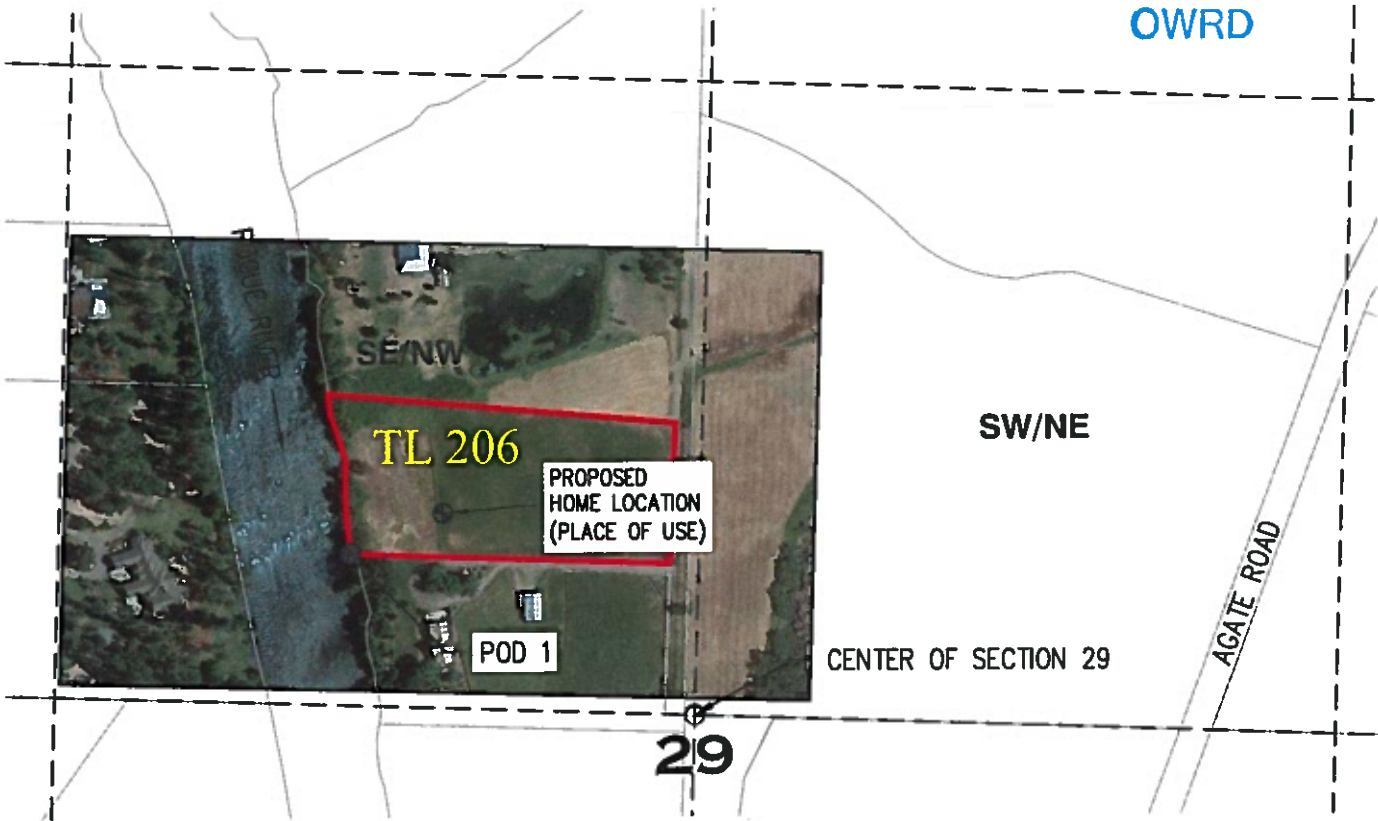

LEGEND



POINT OF DIVERSION



PLACE OF USE
HUMAN CONSUMPTION

POD 1: 341' NORTH AND 715' WEST
FROM THE CENTER OF SECTION 29

This map is not intended to
provide legal dimensions or
locations of property
ownership lines.

EHM—August 17, 2020

ROGUE CIVIL LLC
emalepsy@roguecivil.com 541-621-2868