


APPLICATION MAP FOR USE OF STORED WATER

Located in Township 39 South Range 8 West W.M.
NW1/4 of SE1/4 Section 17 Taxlot 400



1"=400'

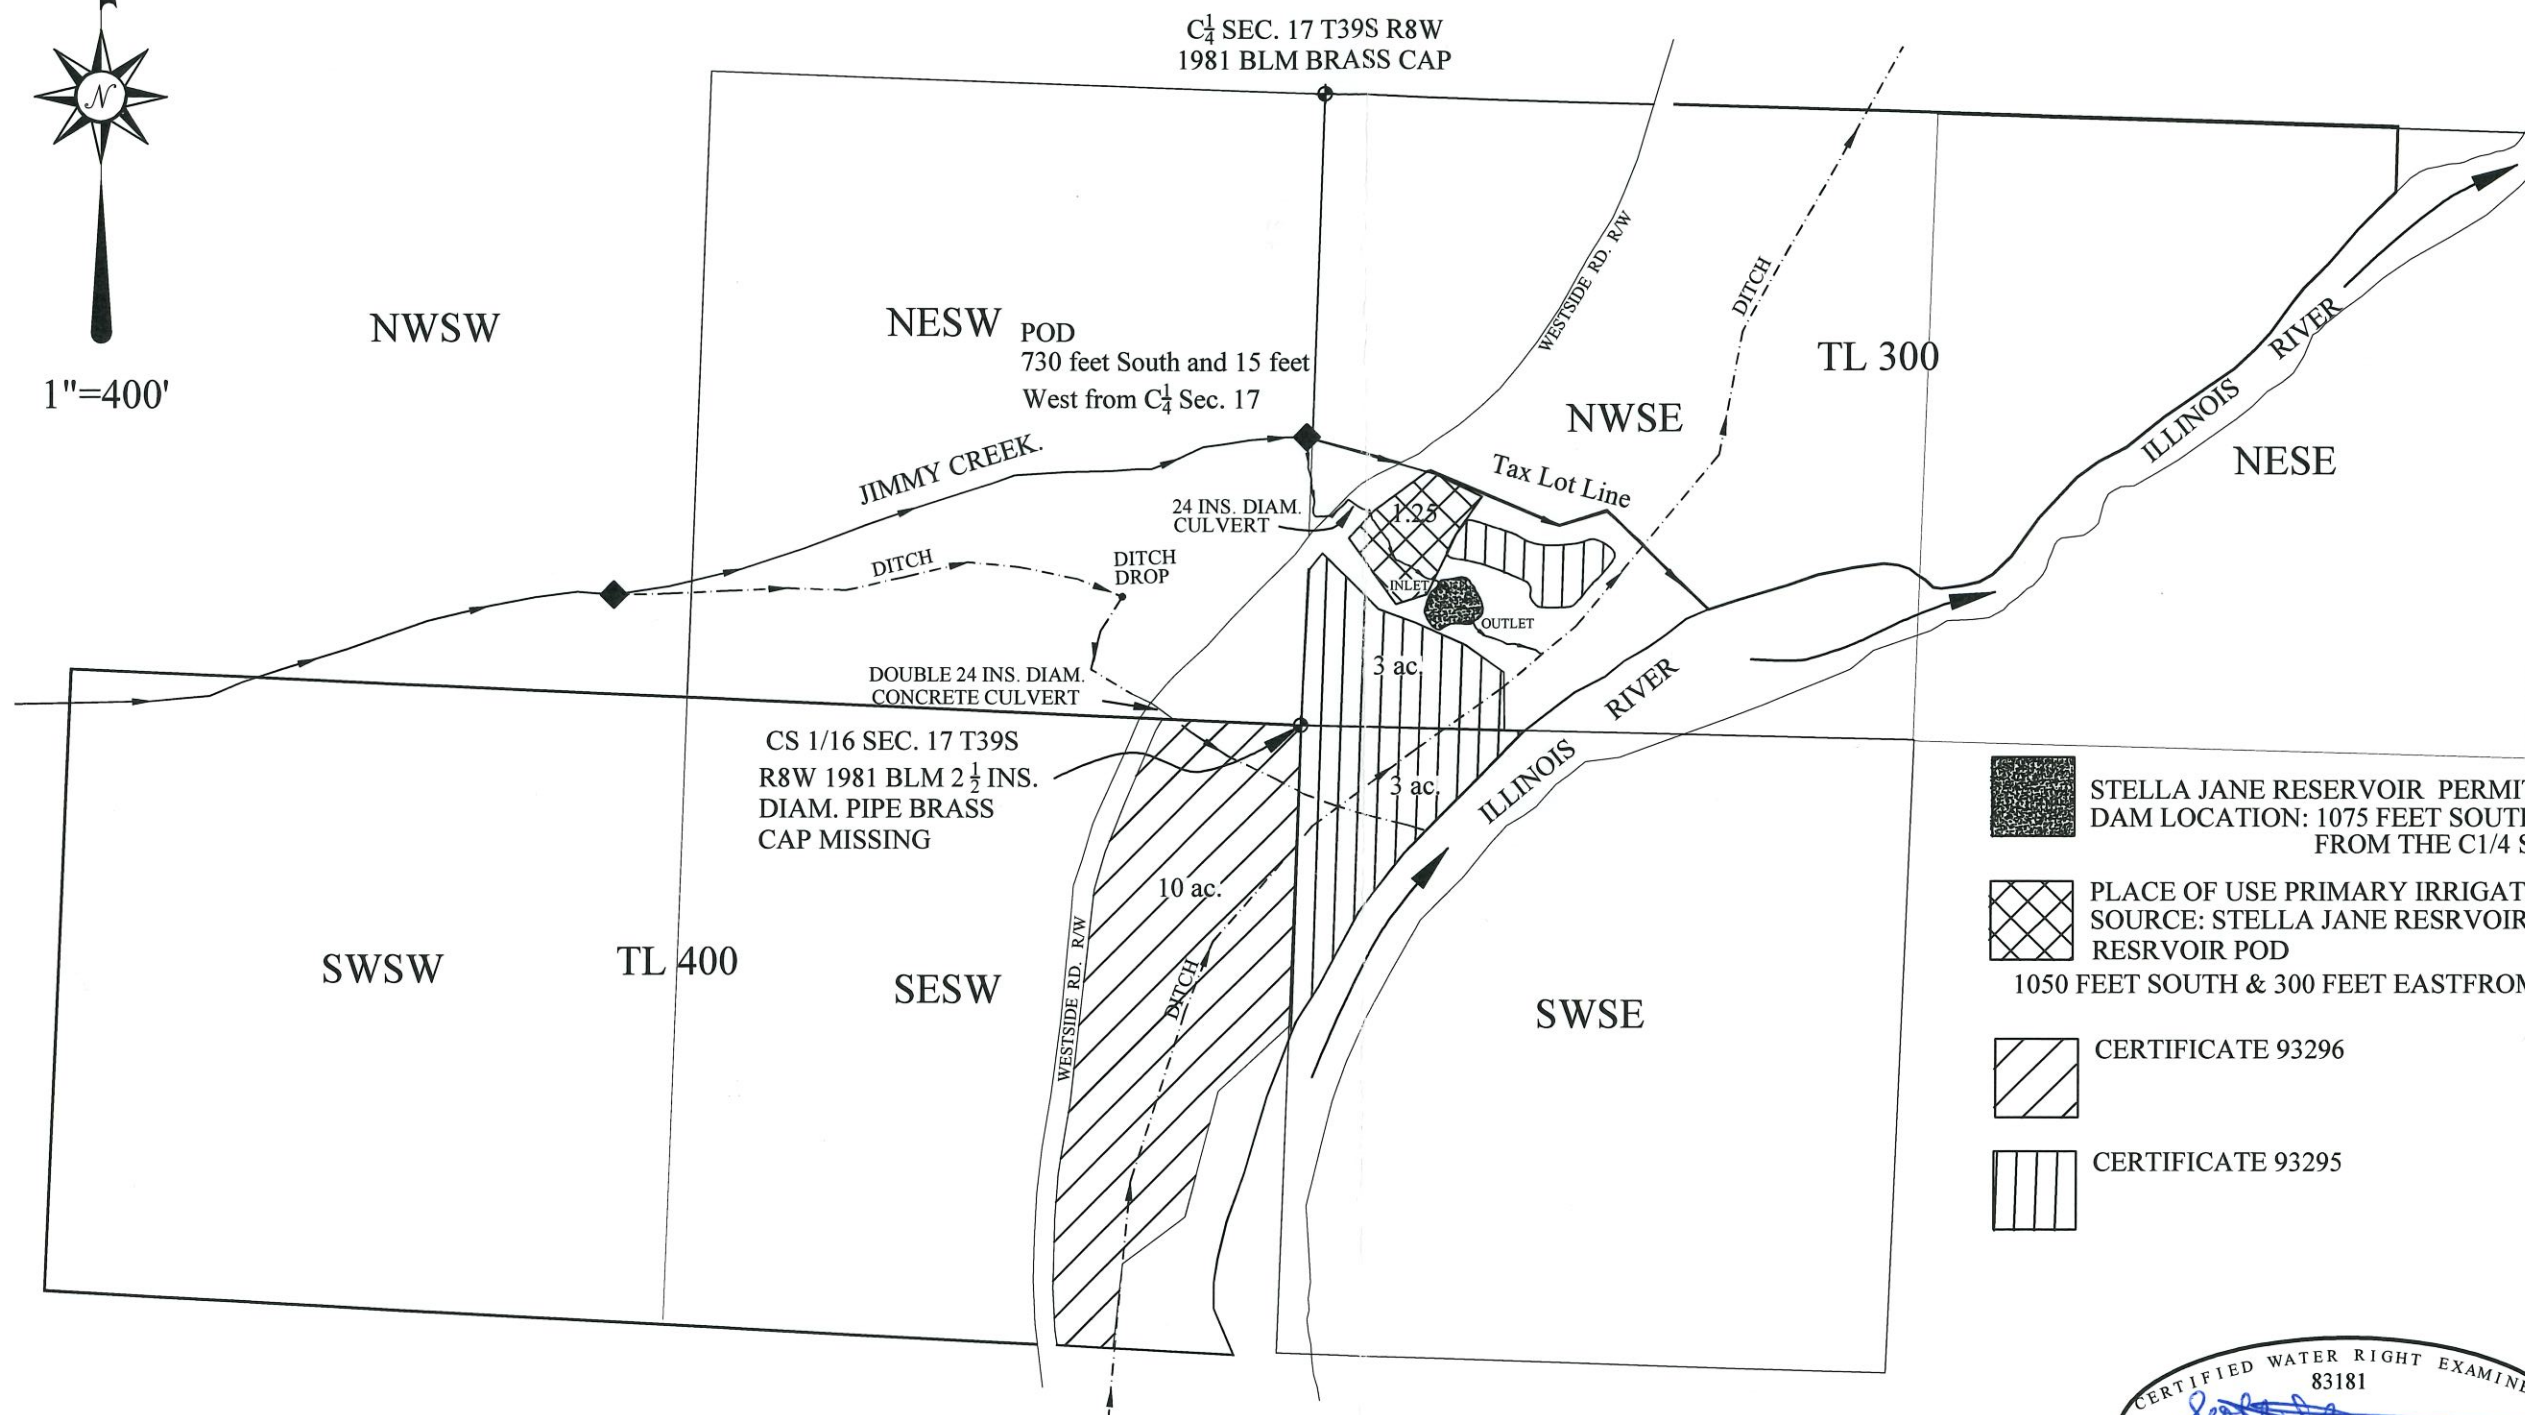

- STELLA JANE RESERVOIR PERMIT R-15216
DAM LOCATION: 1075 FEET SOUTH & 330 FEET EAST FROM THE C1/4 SECTION 17
- PLACE OF USE PRIMARY IRRIGATION- 1.25 ACRES
SOURCE: STELLA JANE RESERVOIR
RESERVOIR POD
1050 FEET SOUTH & 300 FEET EAST FROM THE C1/4 SECTION 17
- CERTIFICATE 93296
- CERTIFICATE 93295

RECEIVED

APR 14 2021

OWRD



10/3/2020

For Water Rights purposes only
Not for property boundary locations or dimensions.
No unauthorized use, reproduction or modification.

Prepared For: James B. Darby
10250 Jamestown Dr. Apt. 8
Anchorage, AK 99507

Prepared By: Scott Fein Water Rights
Scott Fein CWRE
Ashland, OR 97520
541-842-0795
sfeinsurveyor@gmail.com