


SURFACE WATER APPLICATION **RECEIVED**  
 SECTION 21, T 26 S, R 5 W, WM. **AUG 10 2020**  
 Assessor's Map No. 26-5W-21A, TL 2500  
 DOUGLAS COUNTY, OREGON **OWRD**

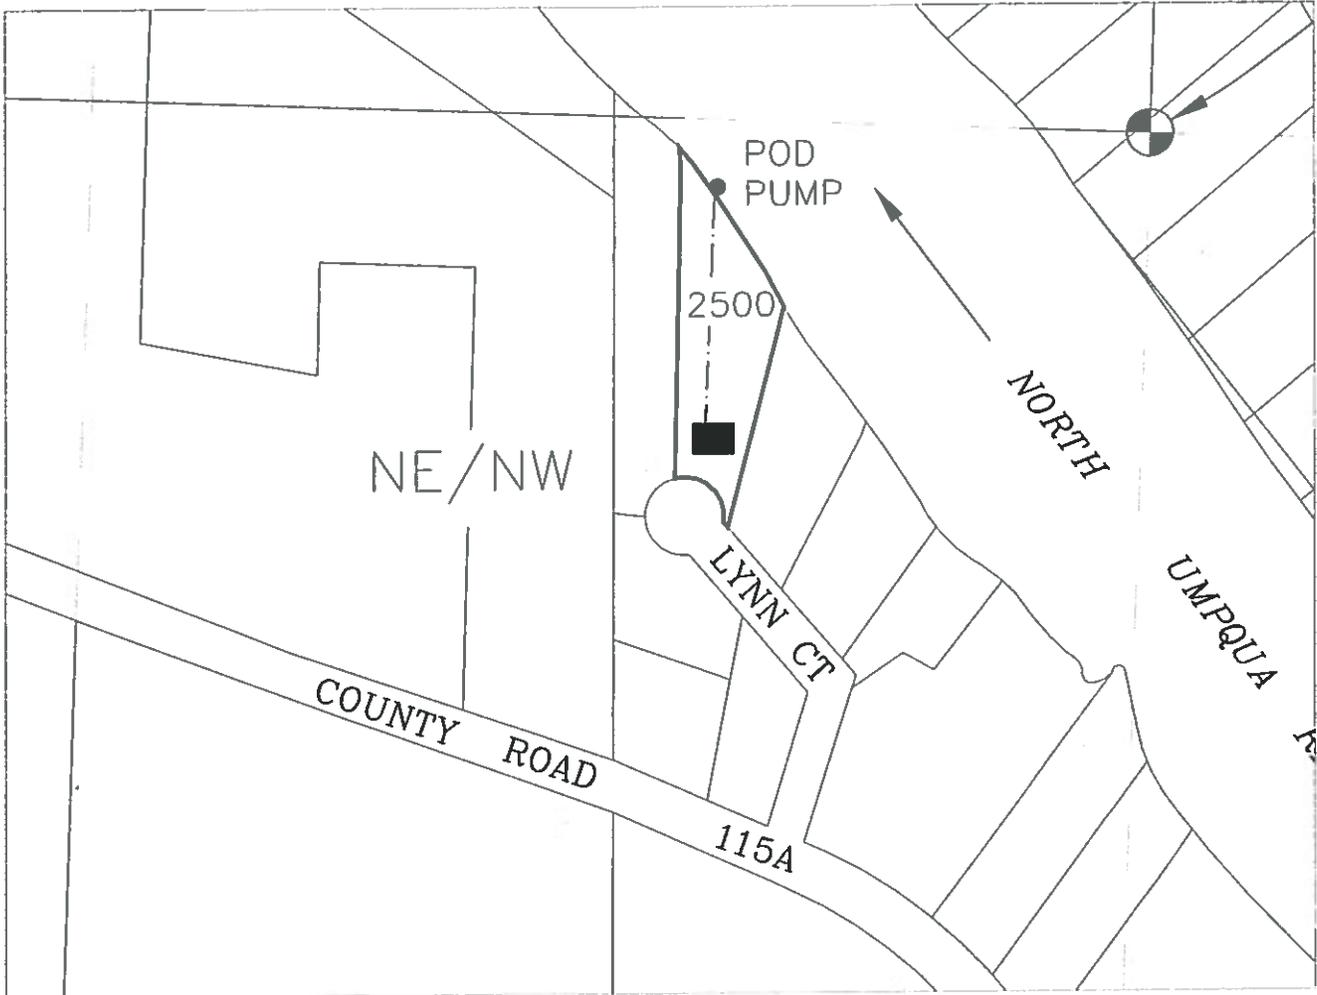


**LEGEND**

POD - NE-NW Section 21, T26S, R5W, W.M.; 85 feet south & 540 feet west from the N1/4 Cor Section 21

APPLICANT:  
 Bobby & Dawana Stanton  
 30616 Berry Creek Dr.  
 Georgetown, TX 78628

2500 Domestic Expanded  
 Tax Lot 2500

■ Buildings

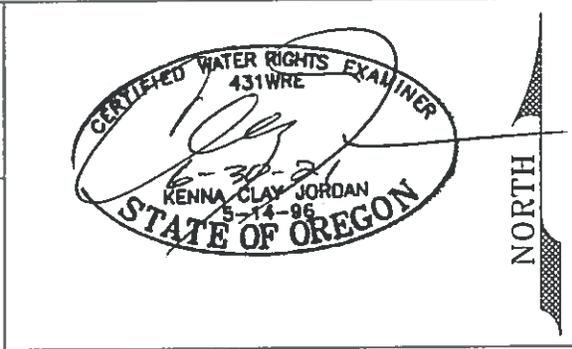

Scale  
 1" = 400'


**JORDAN ENGINEERING**  
 460 JORDAN LANE  
 ROSEBURG, OR 97471  
 (541) 673-1931

Base maps, Douglas County GIS Tax Lots over current Oregon Map aerial photo for assumed best fit

This map is not intended to provide legal dimensions or locations of property ownership lines

7/21/2020 N.E.D.  
 7/28/2020 K.C.

THIS MAP WAS PREPARED FOR  
ASSESSMENT PURPOSE ONLY.

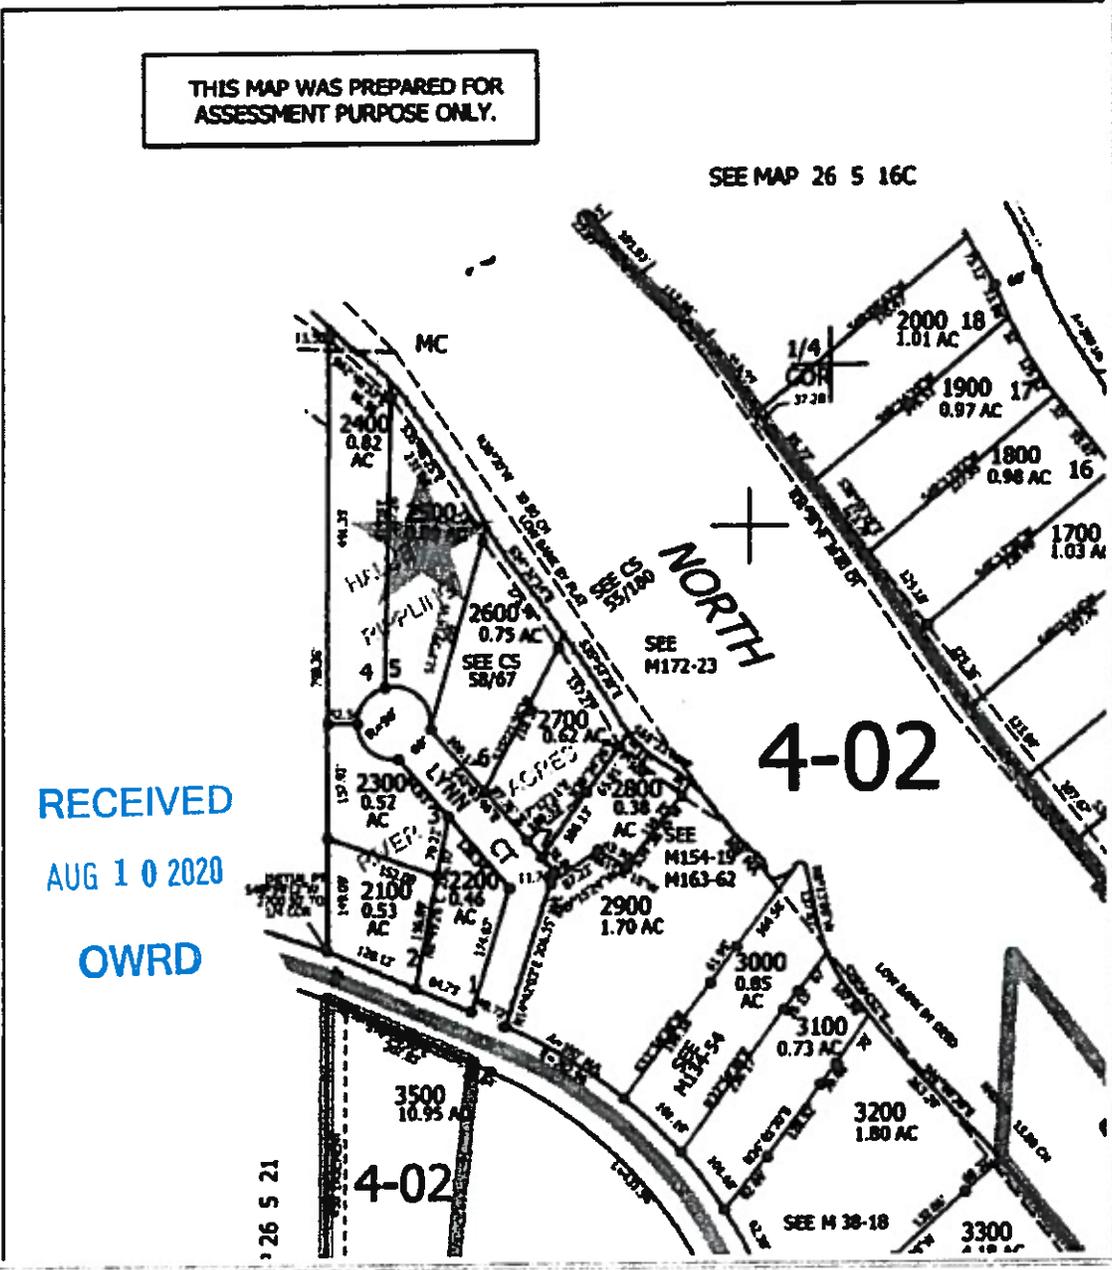

RECEIVED  
AUG 10 2020  
OWRD

4-02

4-02

Parcel ID: R30988

Site Address: 195 Lynn Ct

Sentry Dynamics, Inc. and its customers make no representations, warranties or conditions, express or implied, as to the accuracy or completeness of information contained in this report.


  
**Western** Title & Escrow

RECEIVED

SEP 14 2020

OWRD

SURFACE WATER APPLICATION  
 SECTION 21, T 26 S, R 5 W, WM.  
 Assessor's Map No. 26-5W-21A, TL 2500  
 DOUGLAS COUNTY, OREGON

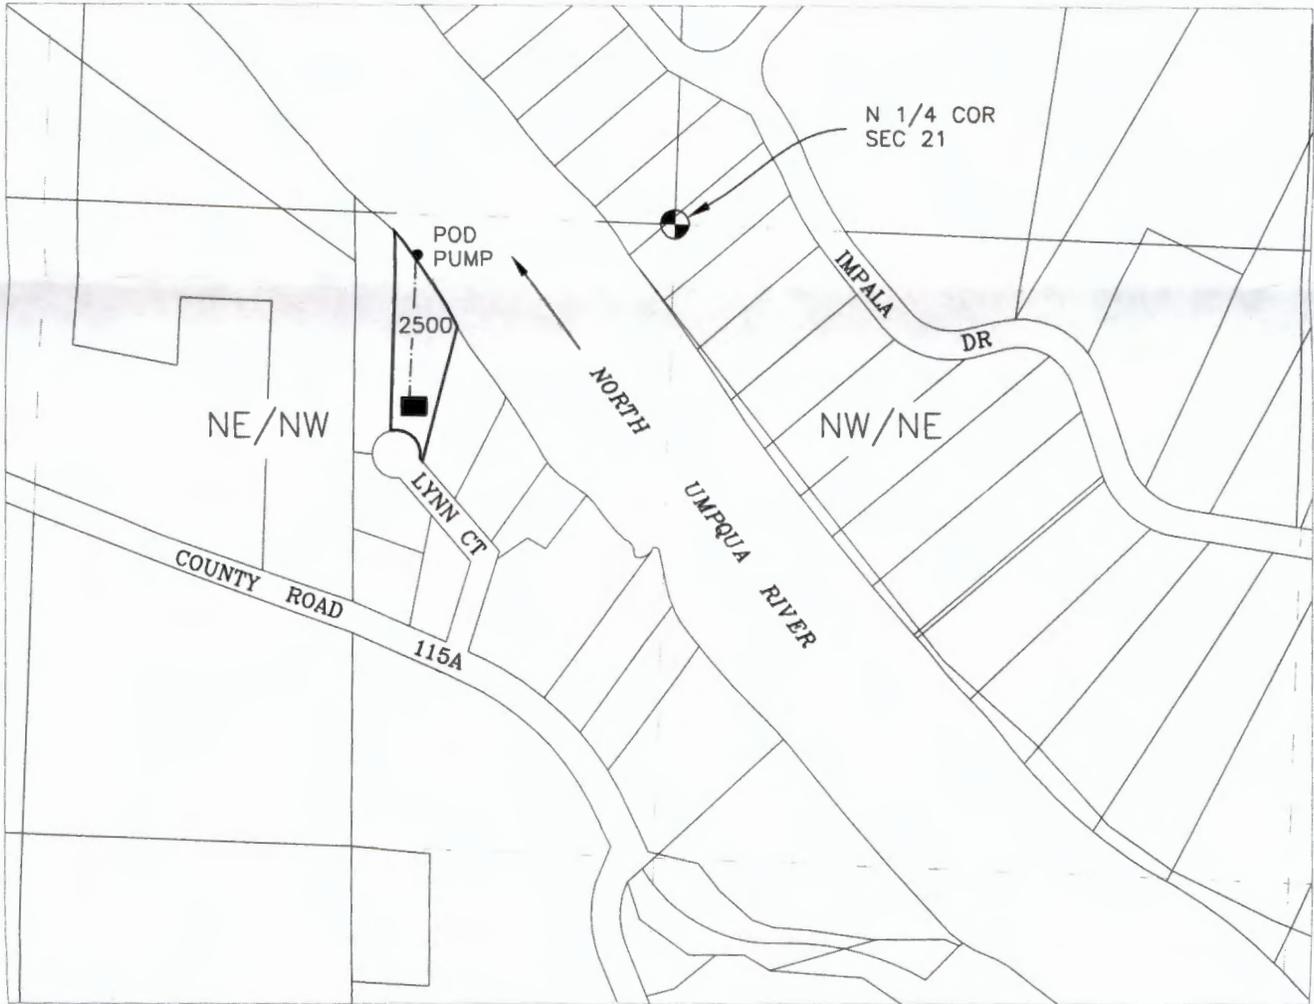

LEGEND


POD - NE-NW Section 21, T26S, R5W, W.M.; 85 feet south & 540 feet west from the N1/4 Cor Section 21

APPLICANT:

Bobby & Dawana Stanton  
 30616 Berry Creek Dr.  
 Georgetown, TX 78628

2500 Domestic Expanded  
 Tax Lot 2500

■ Buildings

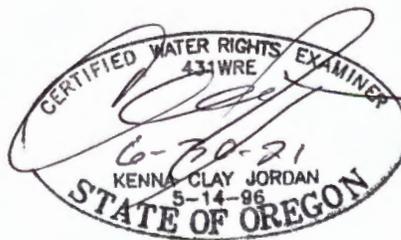

NORTH

Scale  
 1" = 400'

JORDAN ENGINEERING  
 460 JORDAN LANE  
 ROSEBURG, OR 97471  
 (541) 673-1931

Base maps, Douglas County GIS Tax Lots over  
 current Oregon Map aerial photo for assumed best fit

This map is not intended to provide  
 legal dimensions or locations of property  
 ownership lines

7/21/2020 N.E.D.  
 8/27/2020 K.C.