


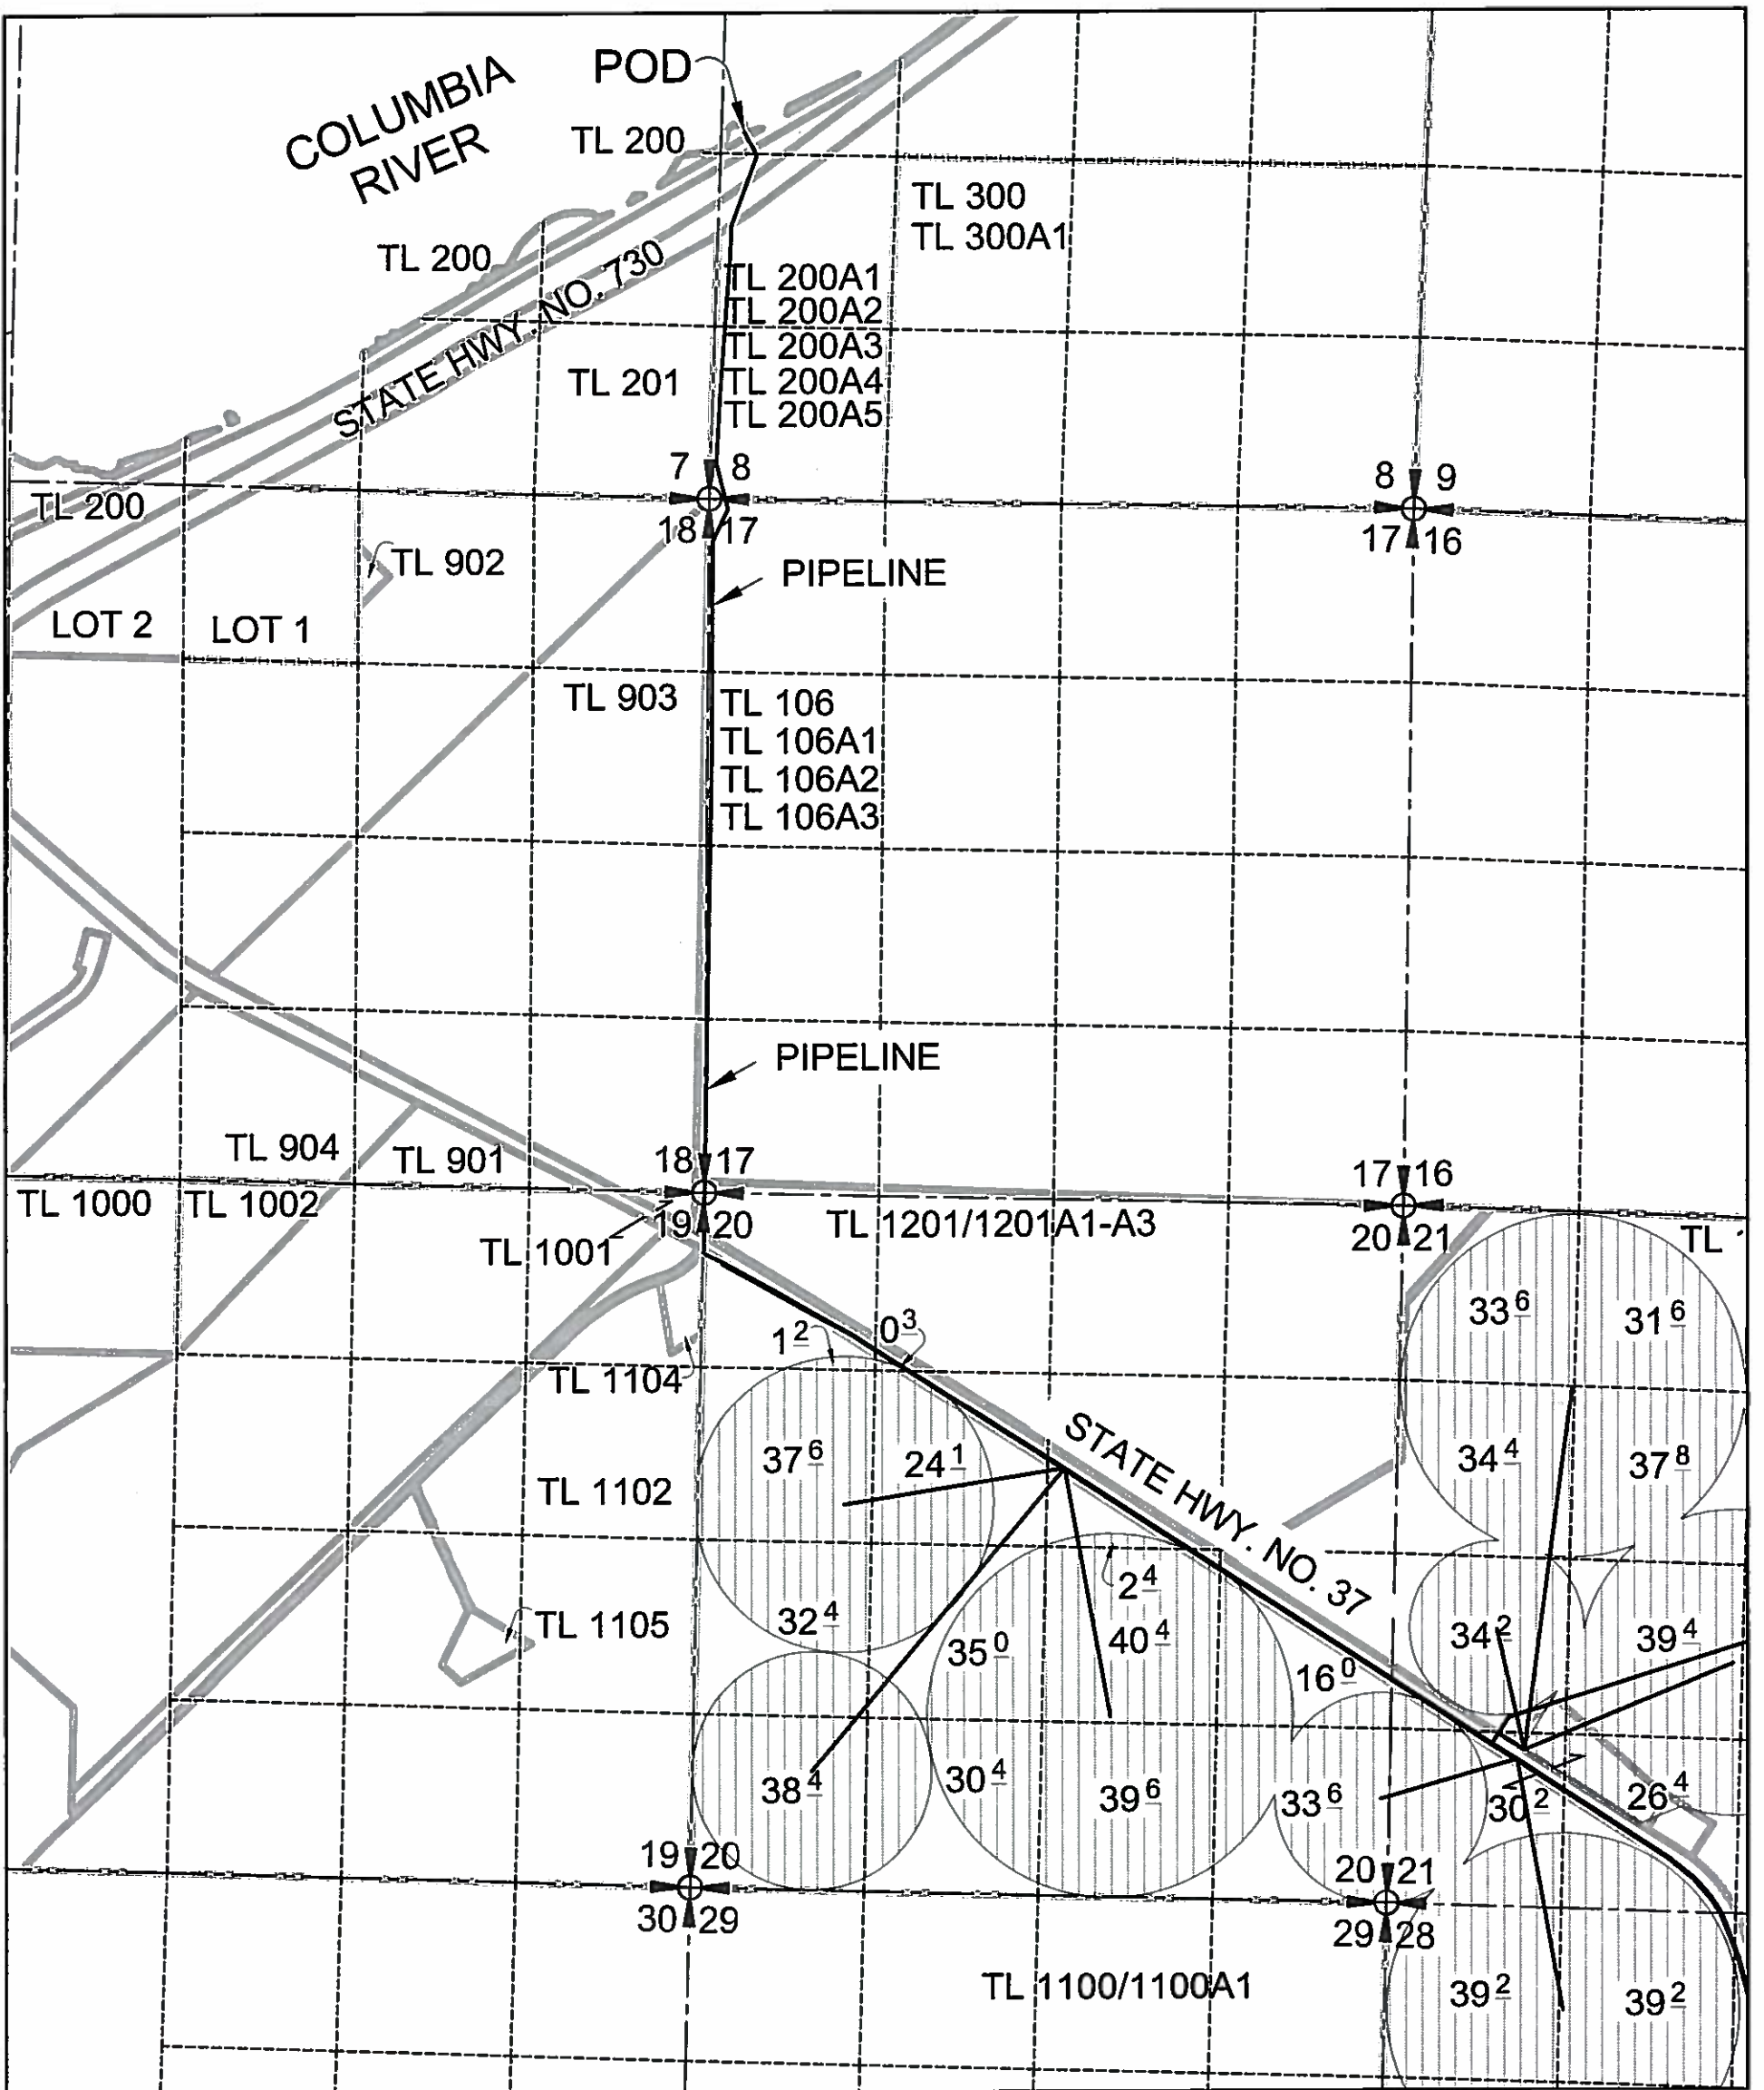

WATER RIGHT APPLICATION MAP (Sheet 2 of 4)

in the name of
**ST. HILAIRE BROTHERS
HERMISTON FARM, LLC.**
July 7, 2017

Township 5 N, Range 30 E, W.M.
Sections 15, 20, 21, 22, 23,
26, 27, 28, 32, 33, & 34
Township 4 N, Range 30 E, W.M.
Section 3
Umatilla County

LEGEND

- SECTIONS
- Q-Q SECTS
- PIPELINES
- TAX LOTS
- SUPPLEMENTAL IRRIGATION OF
1326.0 ACRES - CERTIFICATE 88066
- SUPPLEMENTAL IRRIGATION OF
1682.4 ACRES - CERTIFICATE 88069
- SUPPLEMENTAL IRRIGATION OF
595.00 ACRES - CERT. 87420 & CW-62
- PRIMARY IRRIGATION OF
737.50 ACRES - CW-62
- SUPPLEMENTAL IRRIGATION OF
32.45 ACRES - TRANSFER T-11404
- PRIMARY IRRIGATION OF
102.15 ACRES

POD LOCATED 2920' NORTH & 150' EAST FROM
THE SW CORNER OF SECTION 8 T5N R30E WM.


N RECEIVED BY OWRD

SEP 08 2017


SALEM, OR

SCALE
1" = 1320'


THIS MAP WAS PREPARED FOR
THE PURPOSE OF IDENTIFYING
THE LOCATION OF A WATER
RIGHT ONLY AND IS NOT
INTENDED TO PROVIDE LEGAL
DIMENSIONS OR LOCATION OF
PROPERTY OWNERSHIP LINES.

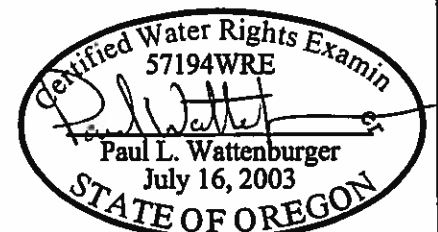

EXPIRES: 6/30/18

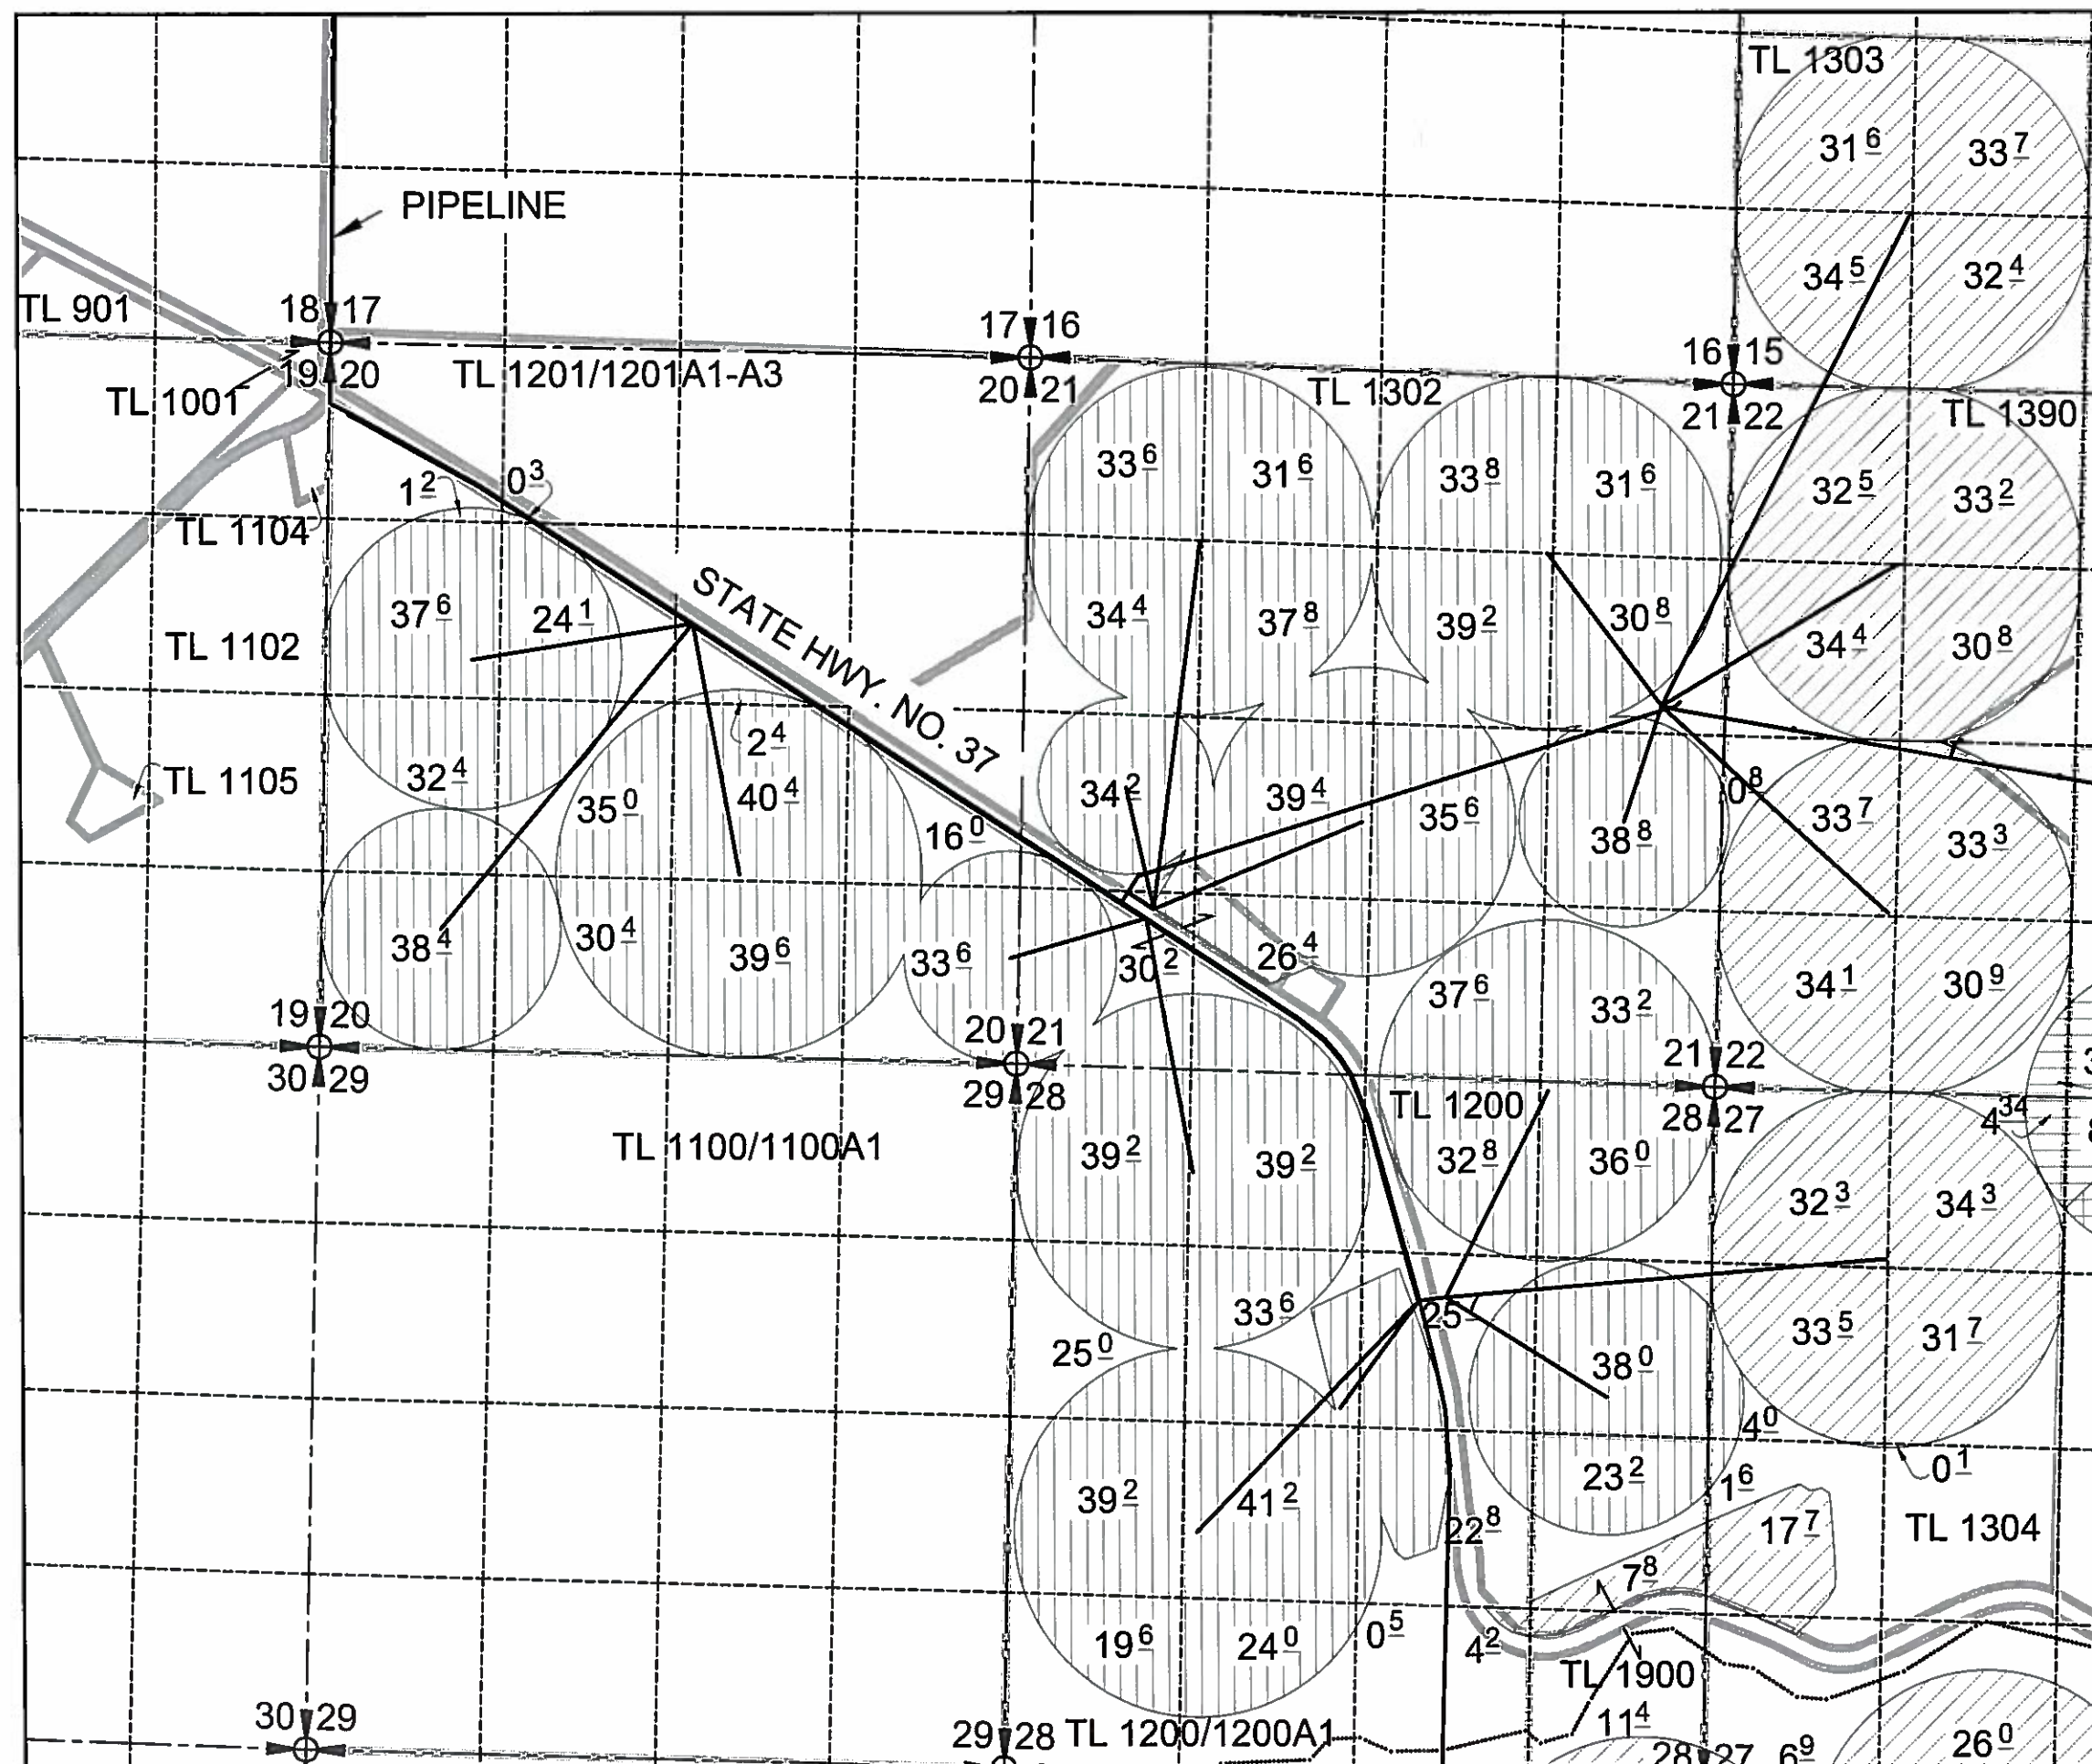

85488-5

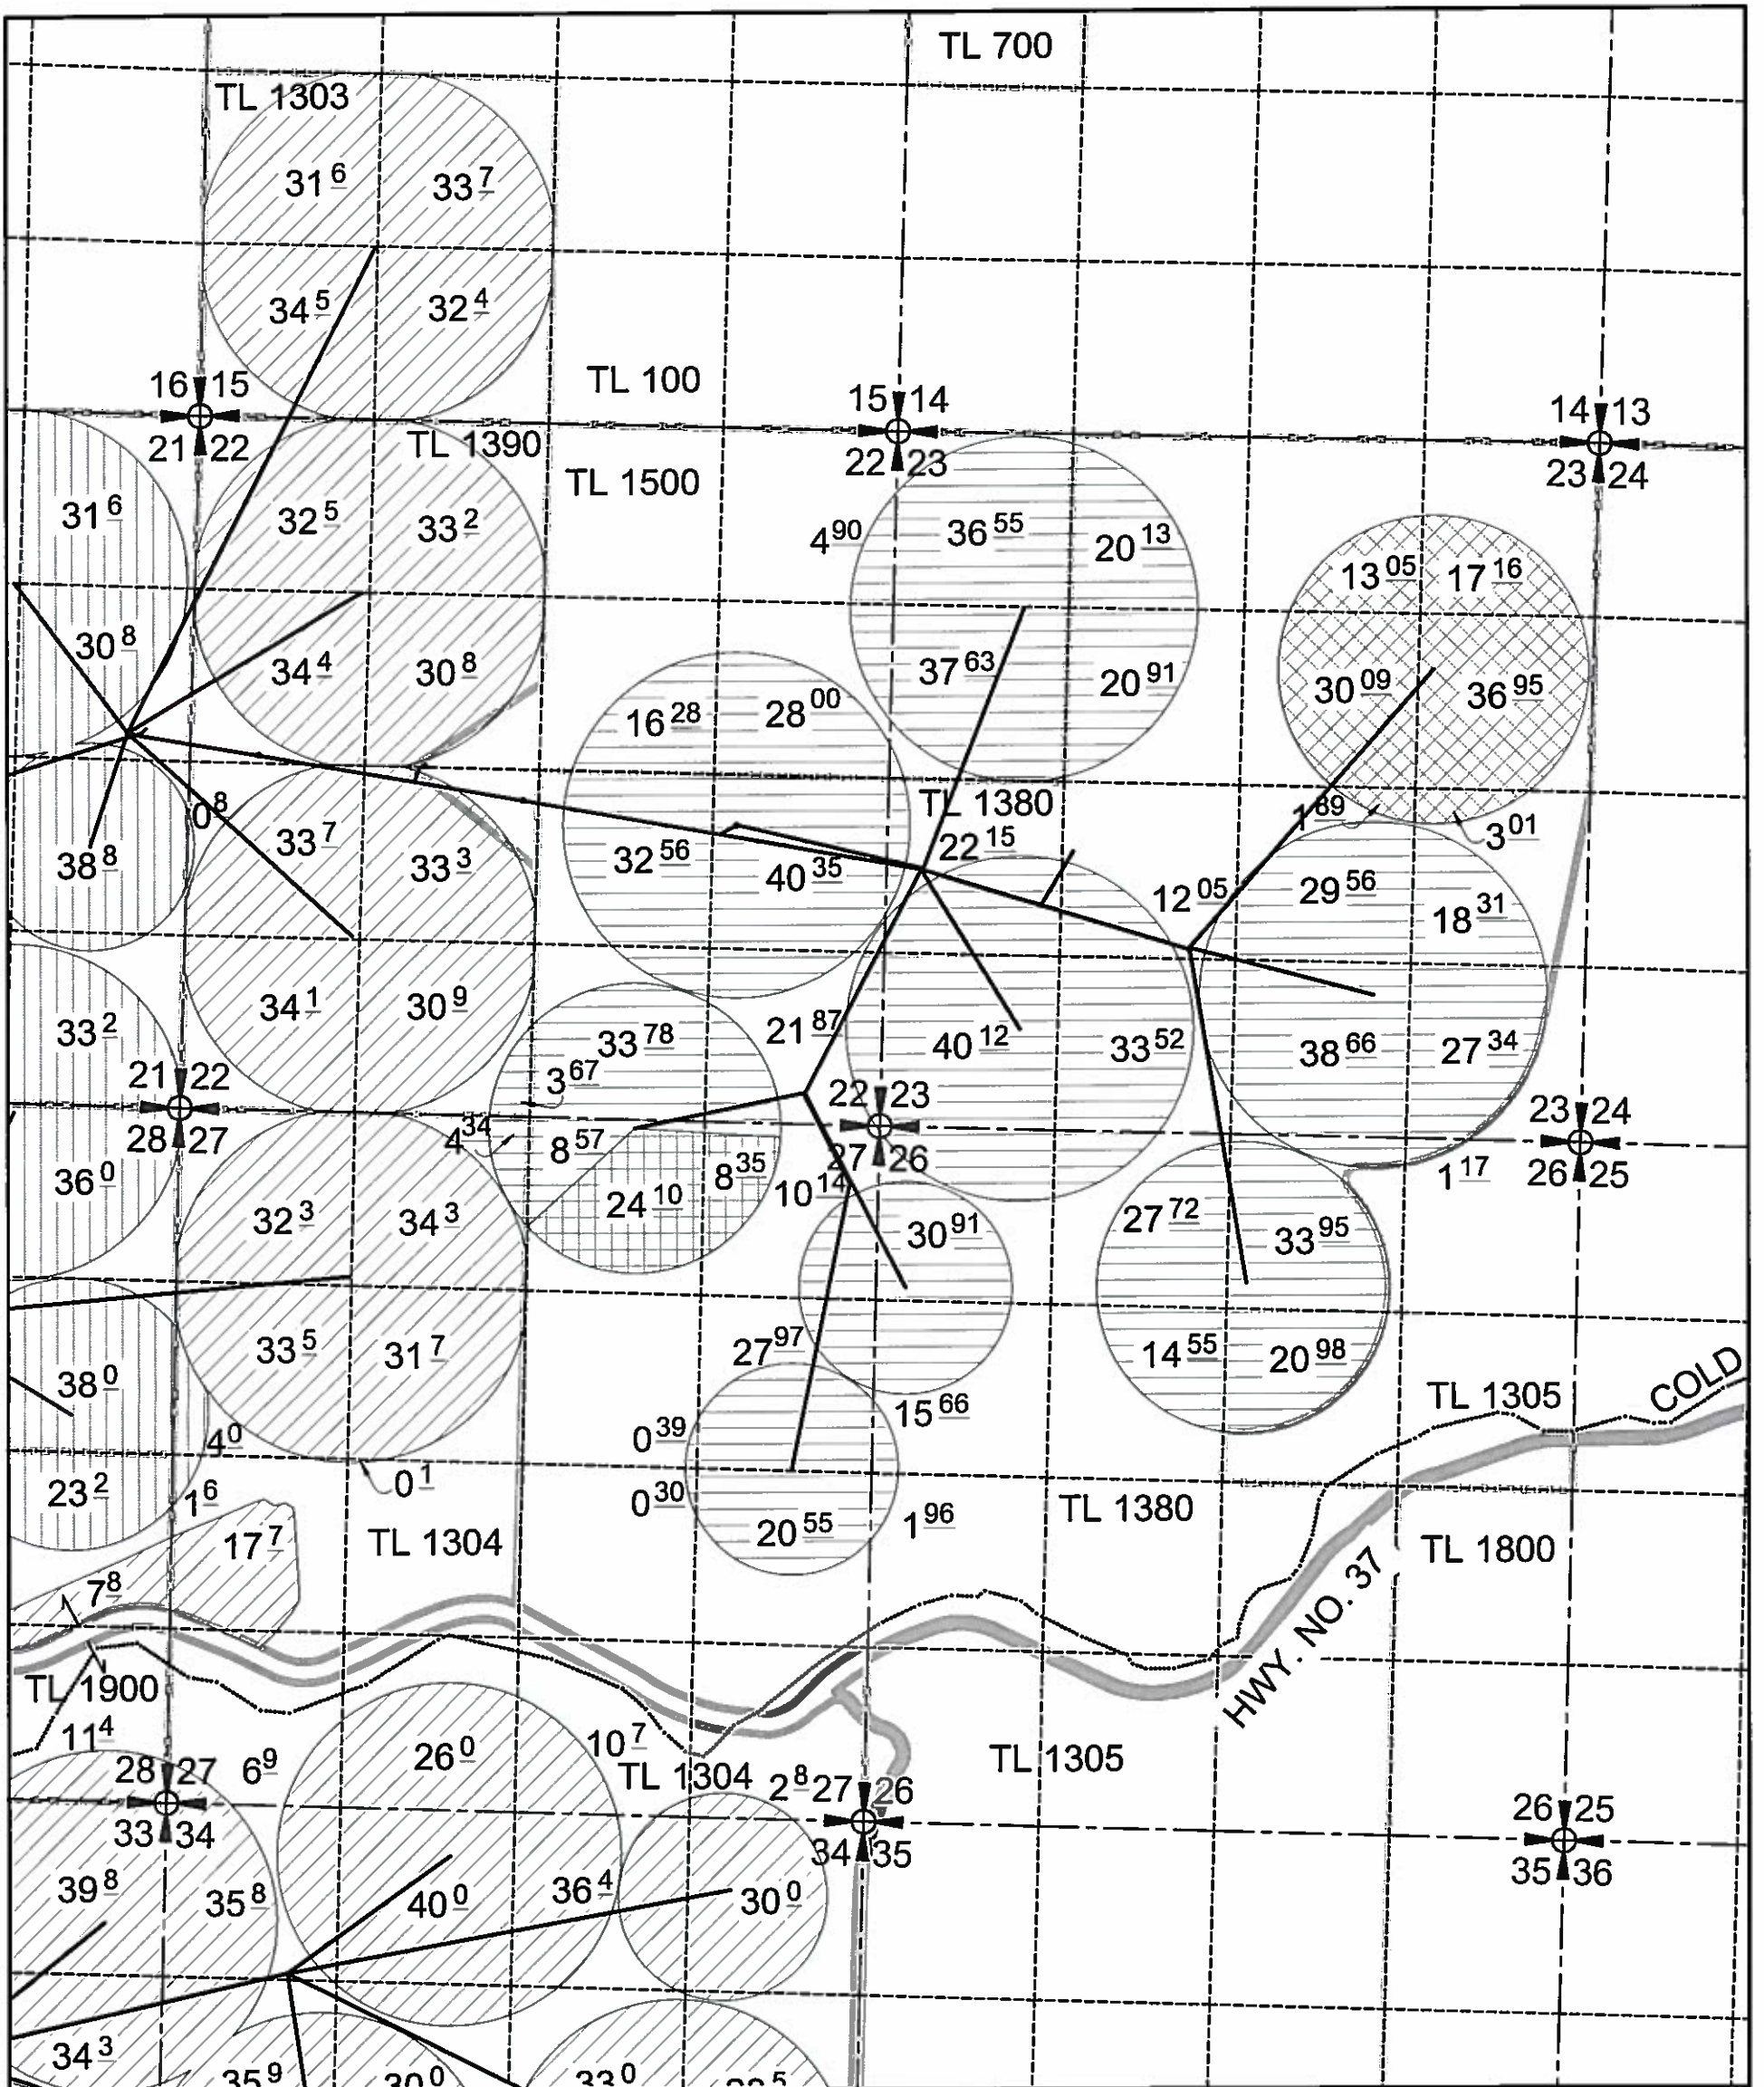

LEGEND

--- SECTIONS
 --- Q-Q SECTS
 --- PIPELINES



TAX LOTS



SUPPLEMENTAL IRRIGATION OF
1326.0 ACRES - CERTIFICATE 88066




SUPPLEMENTAL IRRIGATION OF
1682.4 ACRES - CERTIFICATE 88069




SUPPLEMENTAL IRRIGATION OF
595.00 ACRES - CERT. 87420 & CW-62



PRIMARY IRRIGATION OF
737.50 ACRES - CW-62

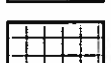

SUPPLEMENTAL IRRIGATION OF
32.45 ACRES - TRANSFER T-11404

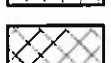

PRIMARY IRRIGATION OF
102.15 ACRES

POD LOCATED 2920' NORTH & 150' EAST FROM
THE SW CORNER OF SECTION 8 T5N R30E WM.

THIS MAP WAS PREPARED FOR THE PURPOSE OF
IDENTIFYING THE LOCATION OF A WATER RIGHT ONLY
AND IS NOT INTENDED TO PROVIDE LEGAL DIMENSIONS
OR LOCATION OF PROPERTY OWNERSHIP LINES.

WATER RIGHT APPLICATION MAP

(Sheet 3 of 4)

in the name of

ST. HILAIRE BROTHERS
HERMISTON FARM, LLC.

July 7, 2017

Township 5 N, Range 30 E, W.M.

Sections 15, 20, 21, 22, 23,
26, 27, 28, 32, 33, & 34

Township 4 N, Range 30 E, W.M.

Section 3

Umatilla County


RECEIVED BY OWRD

SEP 08 2017

SALEM, OR

N

SCALE
1" = 1320'

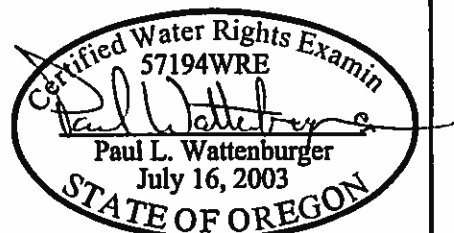

EXPIRES: 6/30/18

S-88458

WATER RIGHT APPLICATION MAP (Sheet 4 of 4)

in the name of
**ST. HILAIRE BROTHERS
HERMISTON FARM, LLC.**
July 7, 2017

Township 5 N, Range 30 E, W.M.
Sections 15, 20, 21, 22, 23,
26, 27, 28, 32, 33, & 34
Township 4 N, Range 30 E, W.M.
Section 3
Umatilla County

LEGEND

- SECTIONS
- Q-Q SECTS
- PIPELINES
- TAX LOTS
- SUPPLEMENTAL IRRIGATION OF 1326.0 ACRES - CERTIFICATE 88066
- SUPPLEMENTAL IRRIGATION OF 1682.4 ACRES - CERTIFICATE 88069
- SUPPLEMENTAL IRRIGATION OF 595.00 ACRES - CERT. 87420 & CW-62
- PRIMARY IRRIGATION OF 737.50 ACRES - CW-62
- SUPPLEMENTAL IRRIGATION OF 32.45 ACRES - TRANSFER T-11404
- PRIMARY IRRIGATION OF 102.15 ACRES

POD LOCATED 2920' NORTH & 150' EAST FROM
THE SW CORNER OF SECTION 8 T5N R30E WM.




RECEIVED BY OWRD

SEP 08 2017


SALEM, OR

SCALE
1" = 1320'

THIS MAP WAS PREPARED FOR
THE PURPOSE OF IDENTIFYING
THE LOCATION OF A WATER
RIGHT ONLY AND IS NOT
INTENDED TO PROVIDE LEGAL
DIMENSIONS OR LOCATION OF
PROPERTY OWNERSHIP LINES.



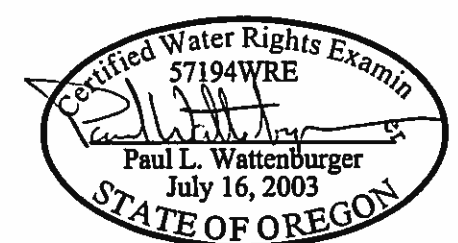


EXPIRES: 6/30/18

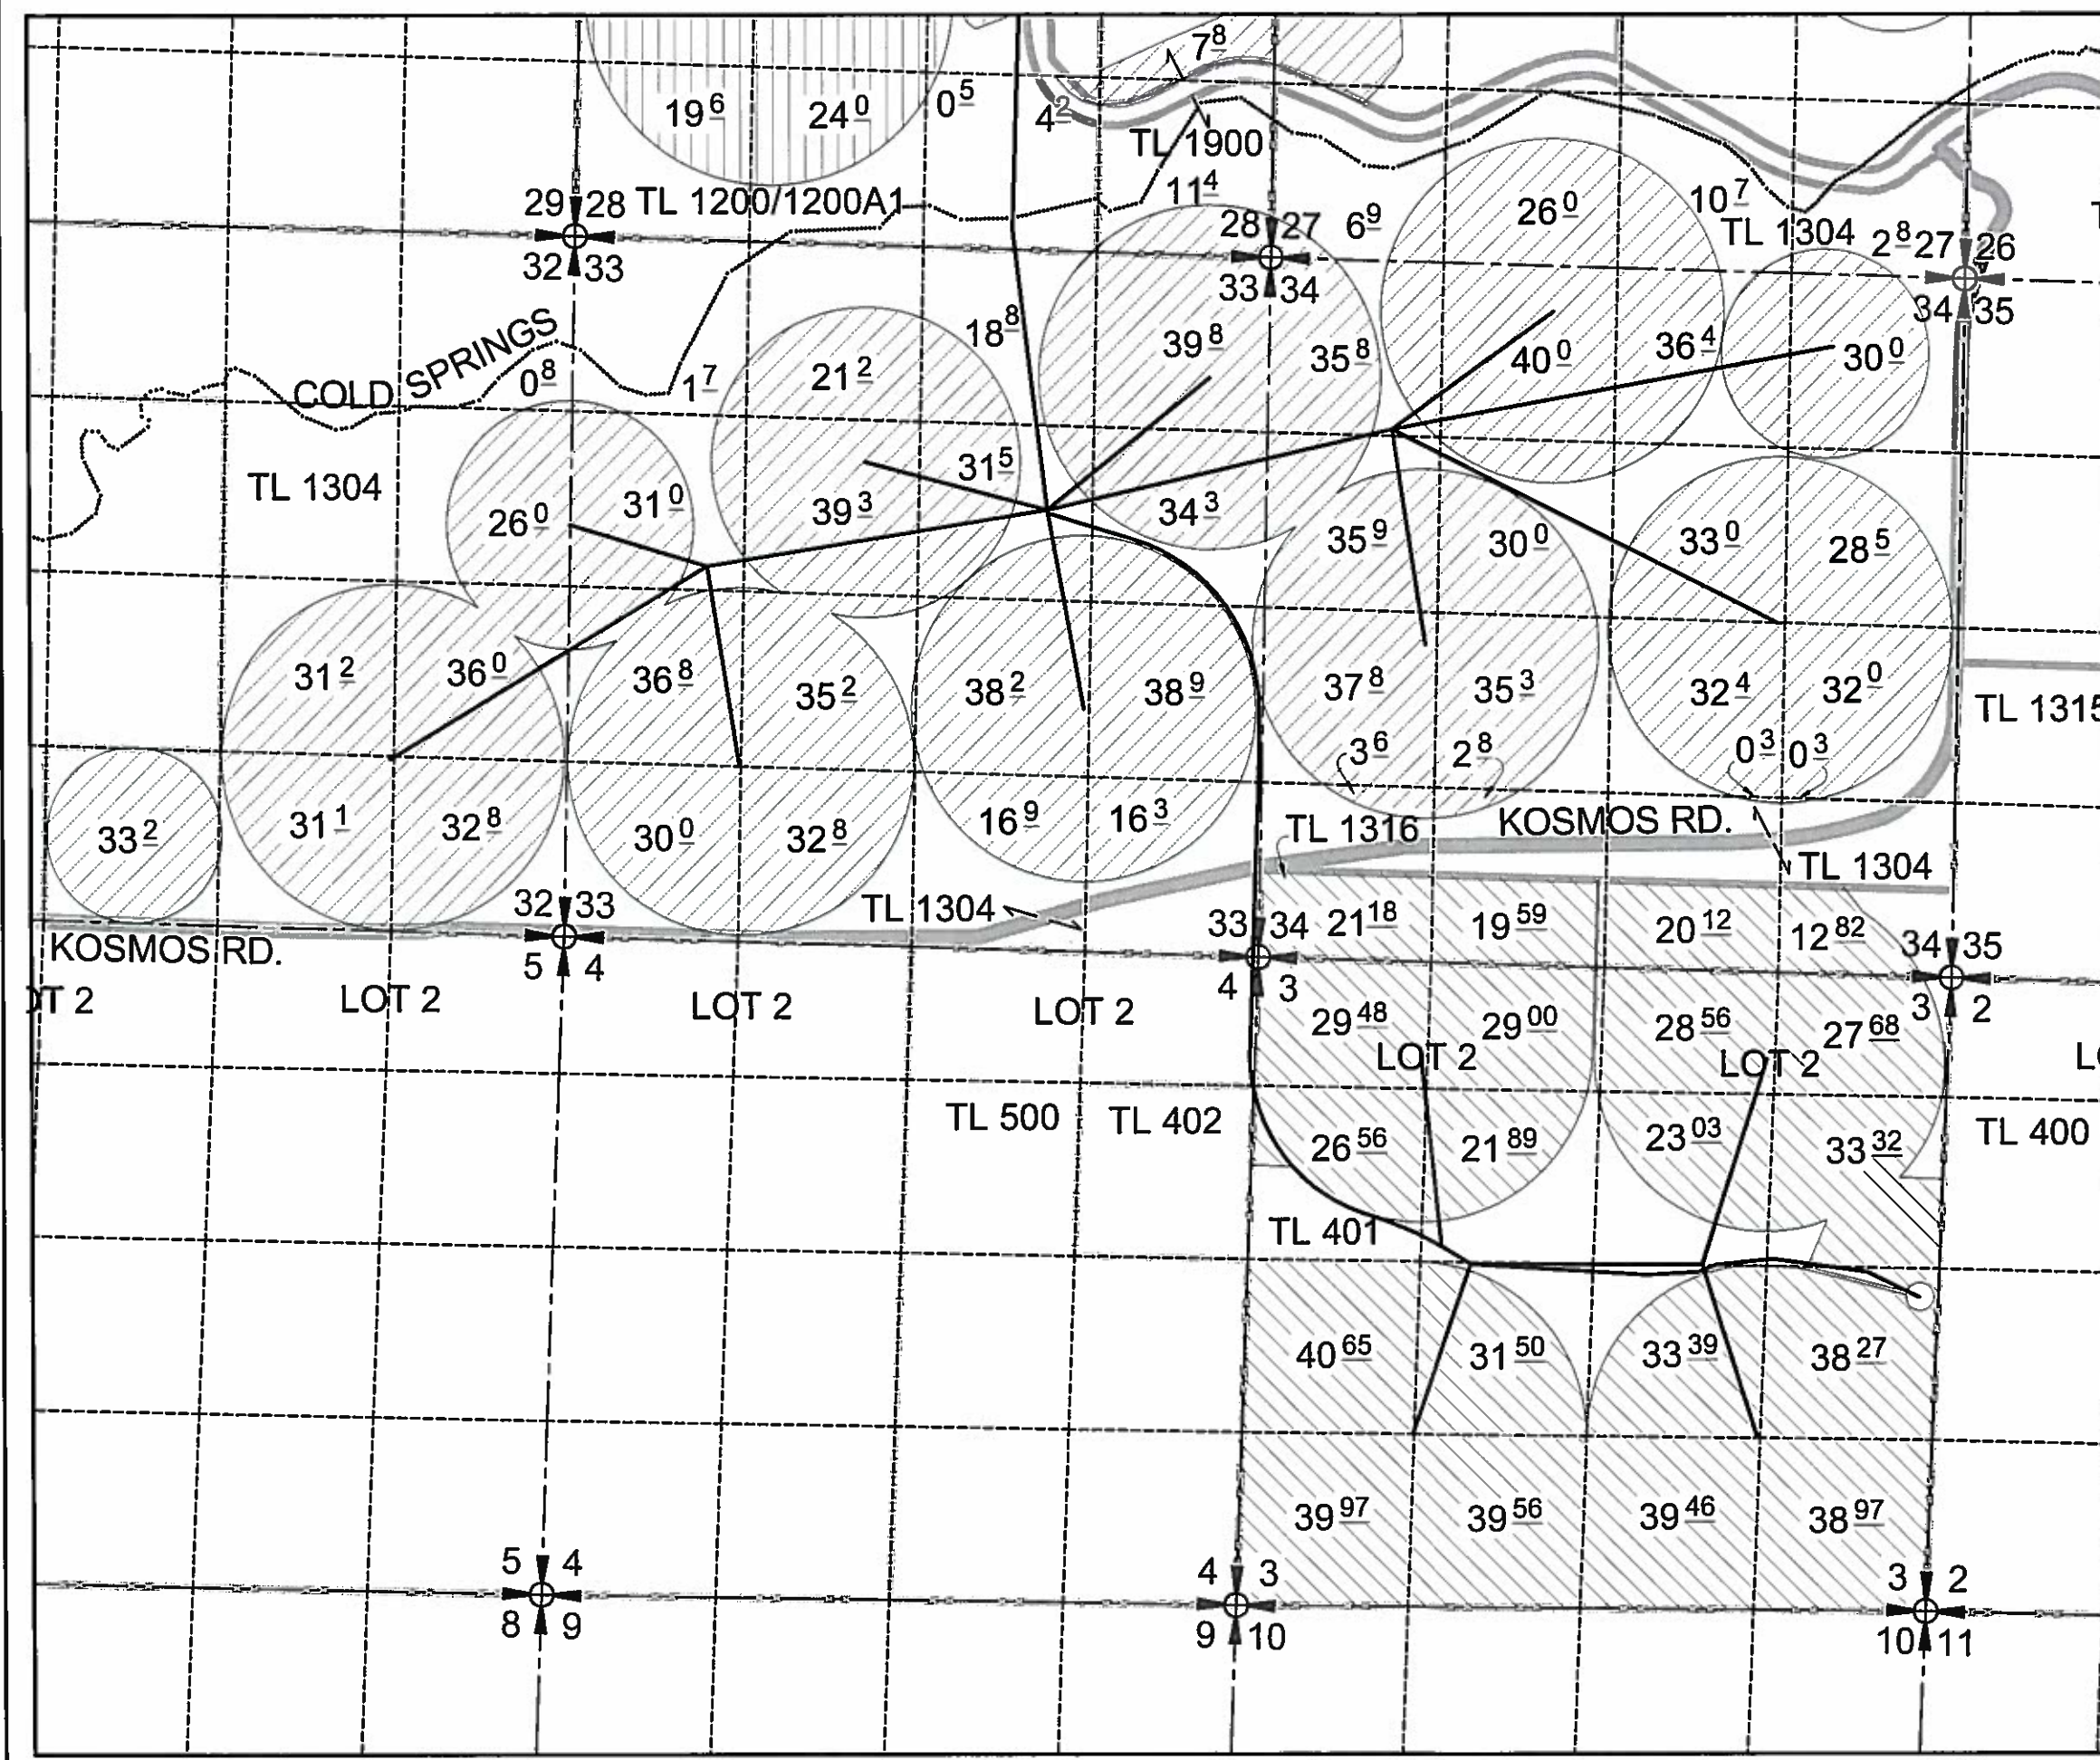

85488-5

Township 5 N, Range 30 E, W.M.
Sections 15, 20, 21, 22, 23,
26, 27, 28, 32, 33, & 34
Township 4 N, Range 30 E, W.M.
Section 3
Umatilla County

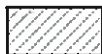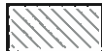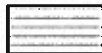----	SECTIONS
- - - -	Q-Q SECTS
=====	PIPELINES
	TAX LOTS
	SUPPLEMENTAL IRRIGATION OF 1326.0 ACRES - CERTIFICATE 88066
	SUPPLEMENTAL IRRIGATION OF 1682.4 ACRES - CERTIFICATE 88069
	SUPPLEMENTAL IRRIGATION OF 595.00 ACRES - CERT. 87420 & CW-62
	PRIMARY IRRIGATION OF 737.50 ACRES - CW-62
	SUPPLEMENTAL IRRIGATION OF 32.45 ACRES - TRANSFER T-11404
	PRIMARY IRRIGATION OF 102.15 ACRES

POD LOCATED 2920' NORTH & 150' EAST FROM
THE SW CORNER OF SECTION 8 T5N R30E WM.

SEP 08 2017

SALEM, OR

SCALE
1" = 2640'

THIS MAP WAS PREPARED FOR THE PURPOSE OF IDENTIFYING THE LOCATION OF A WATER RIGHT ONLY AND IS NOT INTENDED TO PROVIDE LEGAL DIMENSIONS OR LOCATION OF PROPERTY OWNERSHIP LINES.

Certified Water Rights Examiner
57194WRE
Paul L. Wattenburger
July 16, 2003
STATE OF OREGON

EXPIRES: 6/30/18

85488-5