




Surface Water Application Map

Morgan

T.26s R.7w Section 24


Douglas County

Scale: 1"=400'

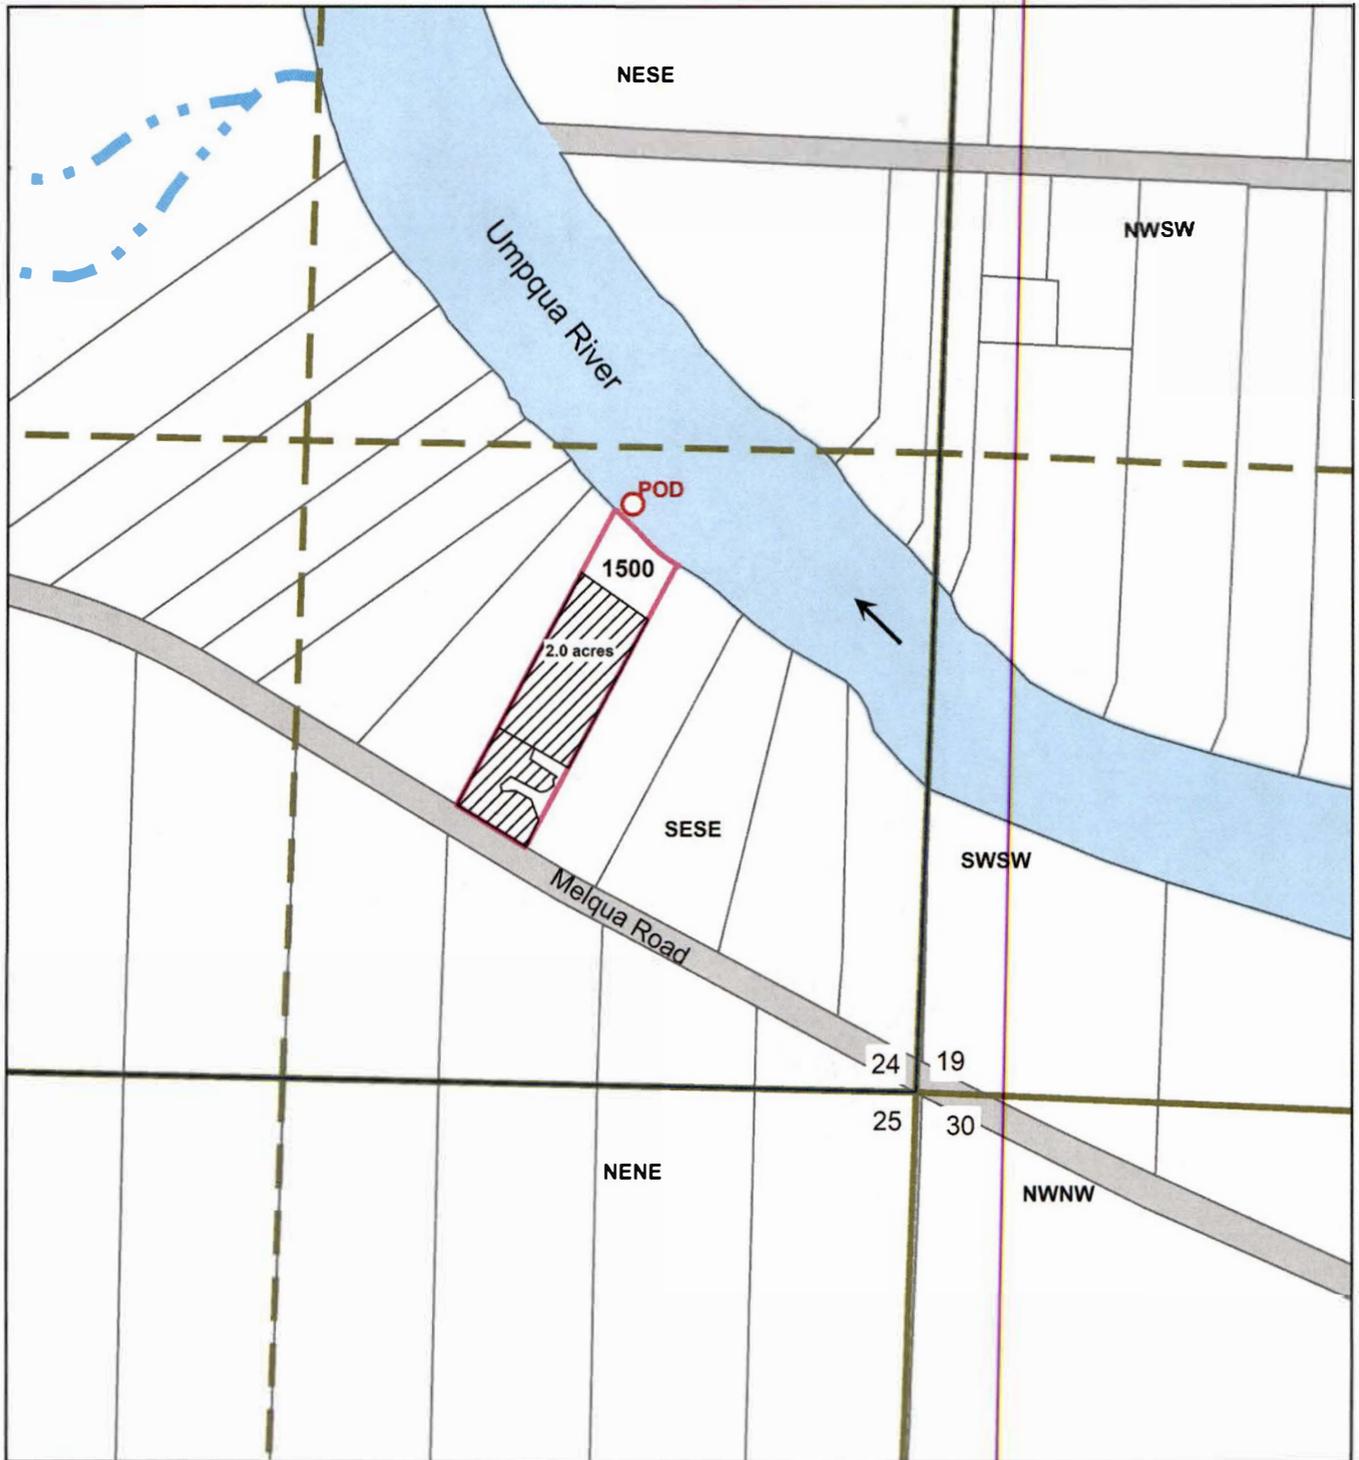

Point of Diversion is 1,201 ft North and 608 ft West from
the North West Section Corner of 30

The purpose of this map is to identify
the location of a water right.
Not intended to show property ownership.

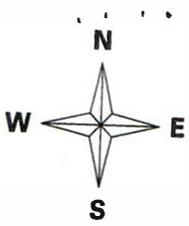


Surface Water Application Map
Morgan
T.26s R.7w Section 24
Douglas County

Scale: 1"=400'

RECEIVED

MAR 22 2022

OWRD

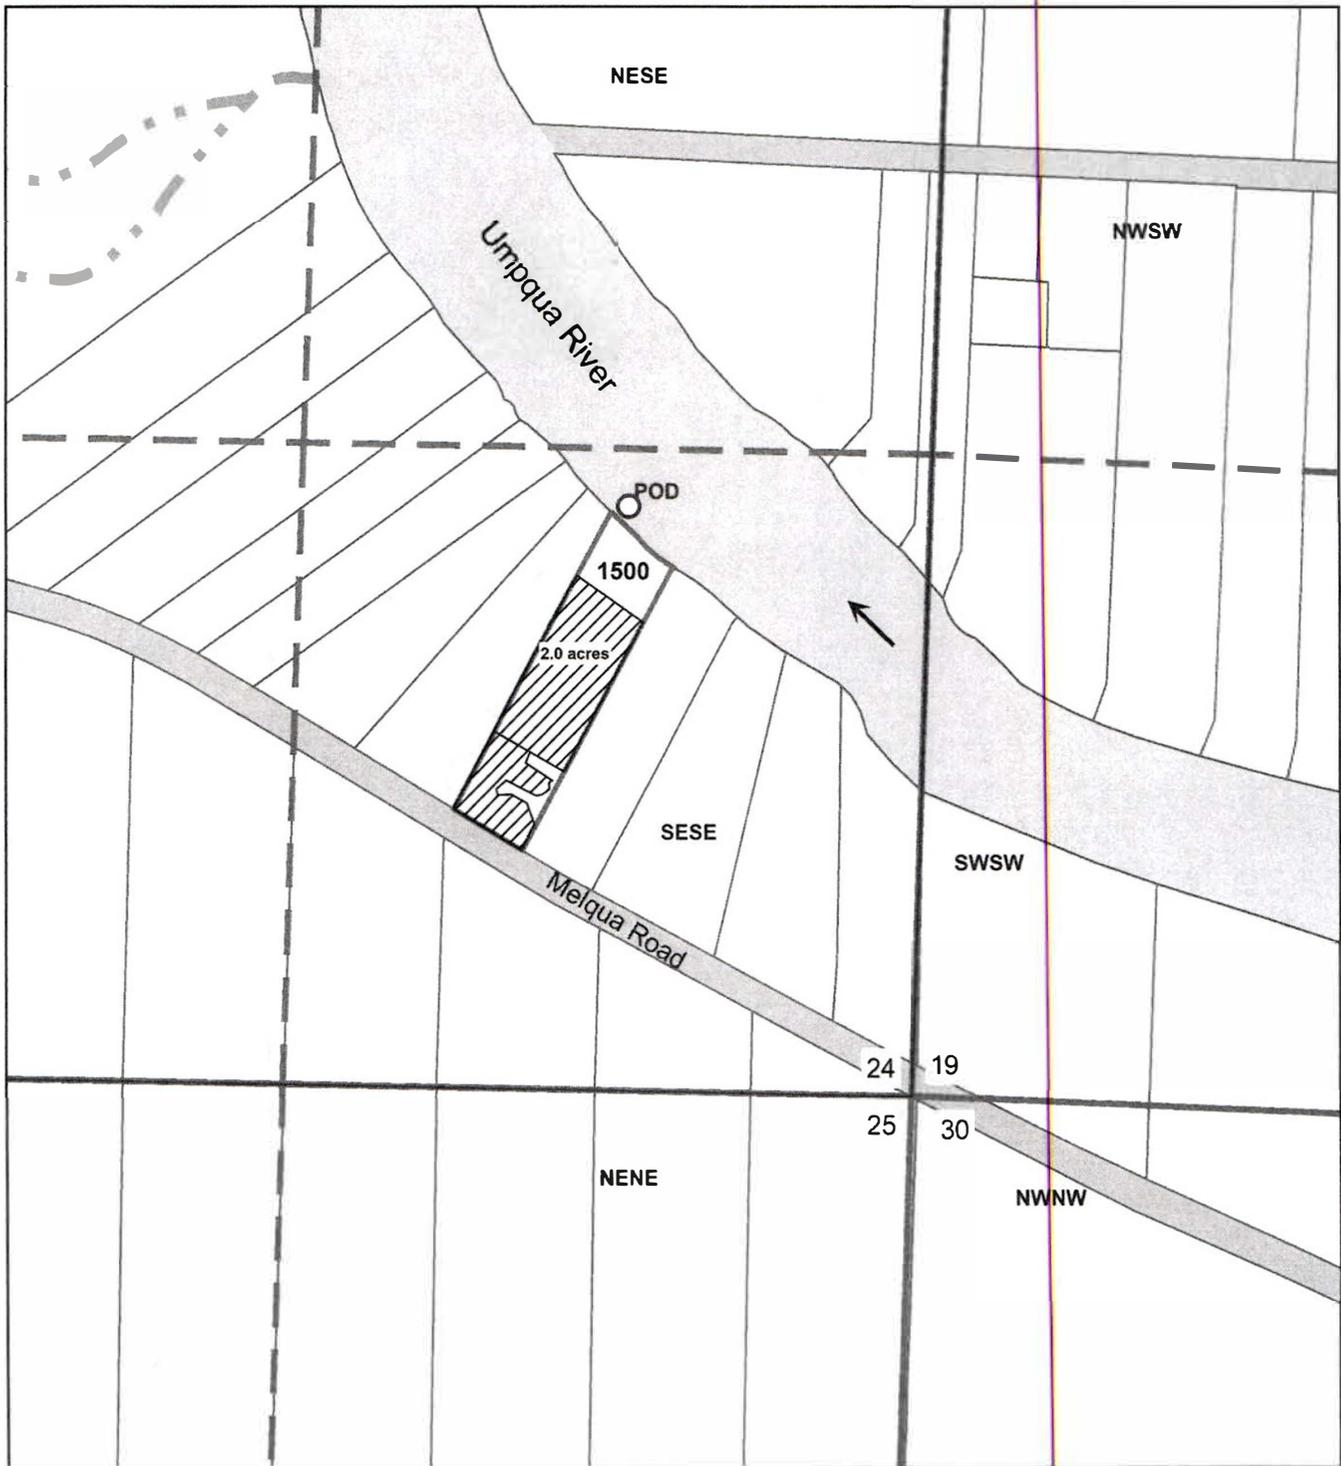

Point of Diversion is 1,201 ft North and 608 ft West from
the North West Section Corner of 30

The purpose of this map is to identify
the location of a water right.
Not intended to show property ownership.