




Surface Water Application Map
Black
T.29s R.5w Section 33
Douglas County

RECEIVED

NOV 29 2021

OWRD

Scale: 1"=400'

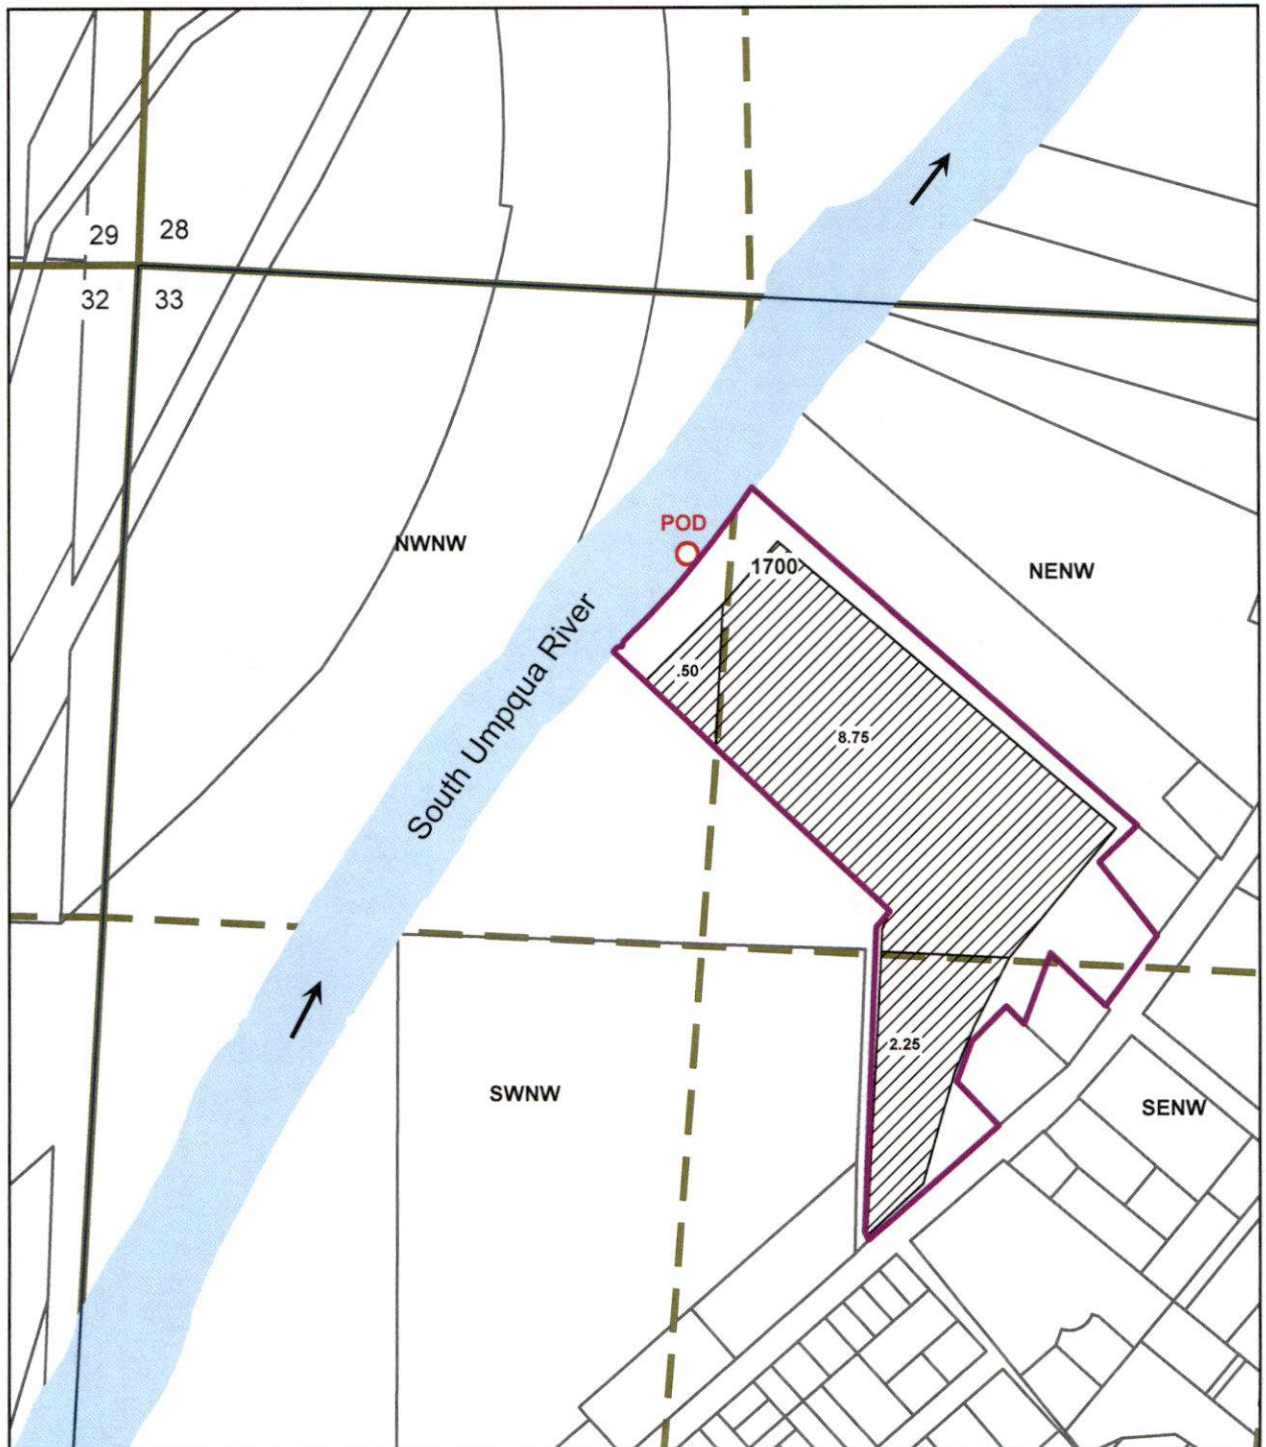

Point of Diversion is 535 ft South and 1,171 ft East from the
NW 1/4 Section Corner of 33

The purpose of this map is to identify
the location of a water right.
Not intended to show property ownership.


THIS MAP WAS PREPARED FOR ASSESSMENT PURPOSE ONLY.

SEC.33 T.29S. R.5W. W.M.
DOUGLAS COUNTY

REVISED ON
8-9-16

29 5 33
& INDEX

1" = 400'

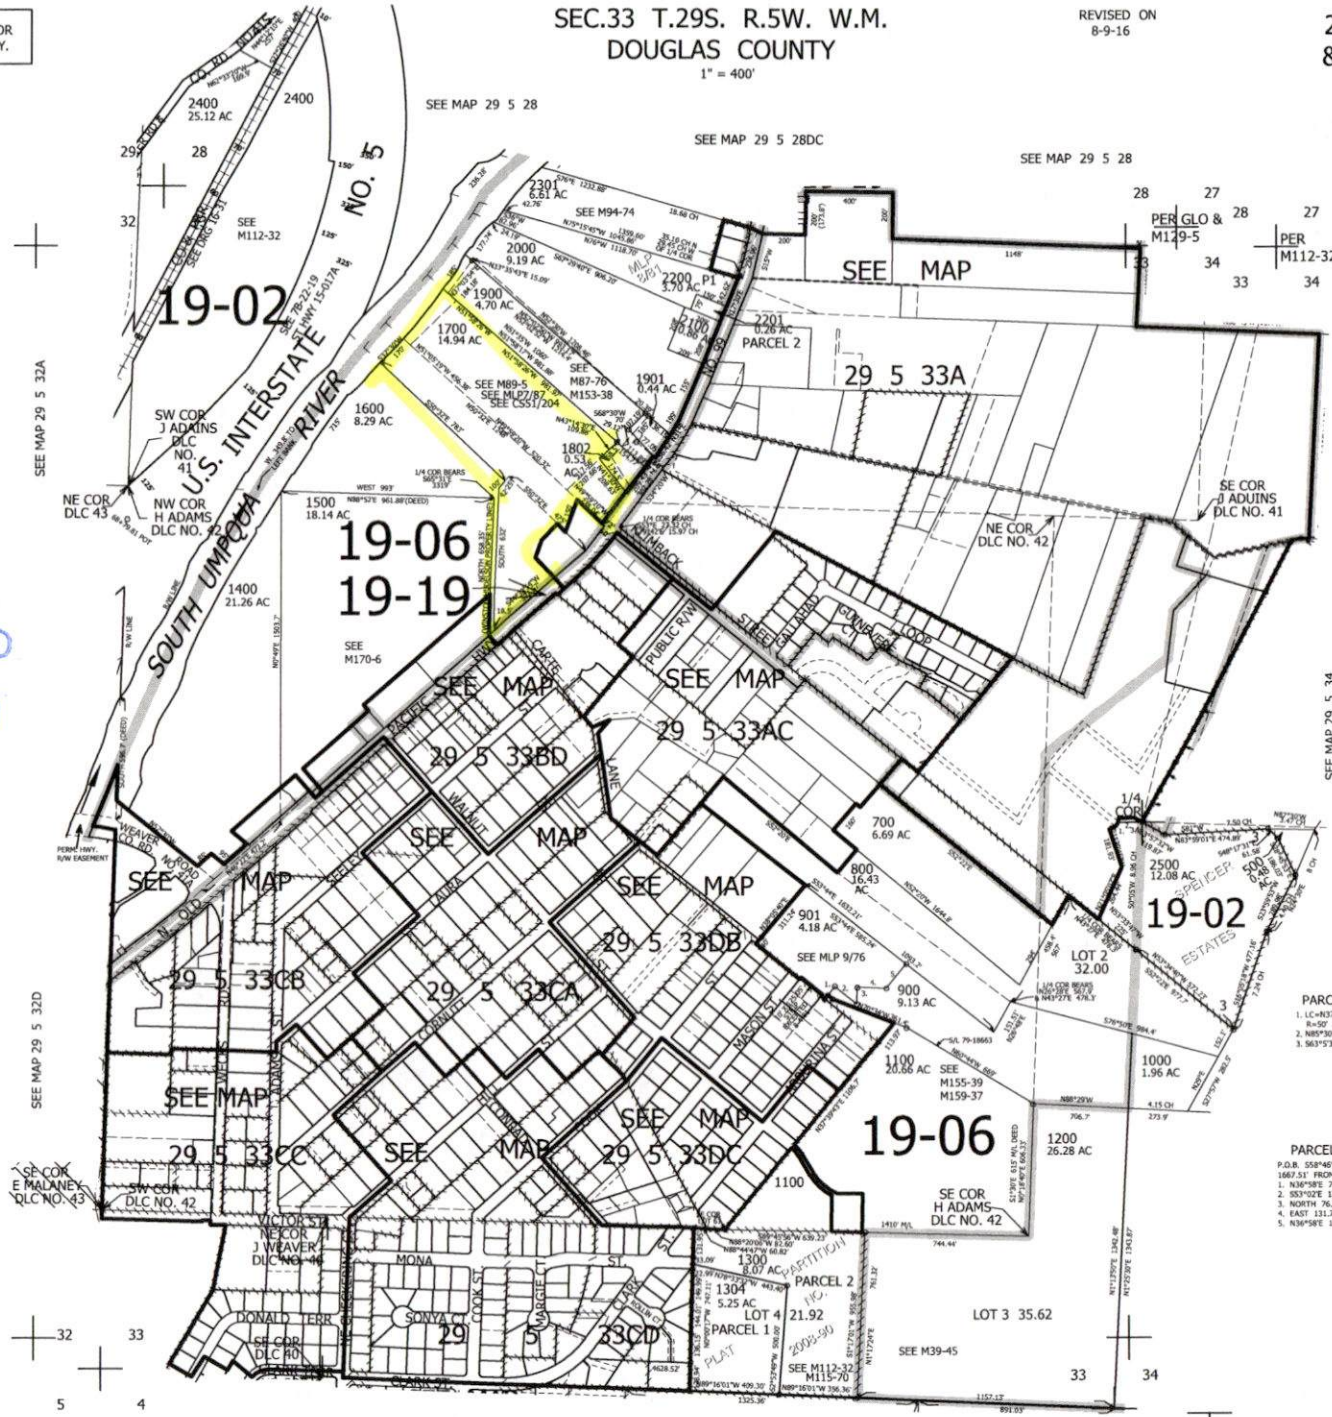

CANCELLED NO'S
1301 1800 1801
301 300 1302
100 101 200
201 202 400
1803 1902 1903
600 1101 2302
2300

RECEIVED
NOV 29 2021
OWRD

PARCEL 2500
1. E-C=83°17'18" W 48.62'
R=50' A=72.91'
2. N89°30'42" E 72.11'
3. S81°5'32" E 40'

PARCEL 901
P.O.B. S38°46'49" W
1867.53' FROM 1/4 COR
1. N36°58' E 74.58'
2. S53°02' E 128.42'
3. NORTH 76.31'
4. EAST 131.75'
5. N36°58' E 143.57'

29 5 33
& INDEX

SEE MAP 30 5 4BB

SEE MAP 30 5 4BA

SEE MAP 30 5 4

4,176,000




Surface Water Application Map
Black
T.29s R.5w Section 33
Douglas County

Scale: 1"=400'

RECEIVED

NOV 29 2021

OWRD

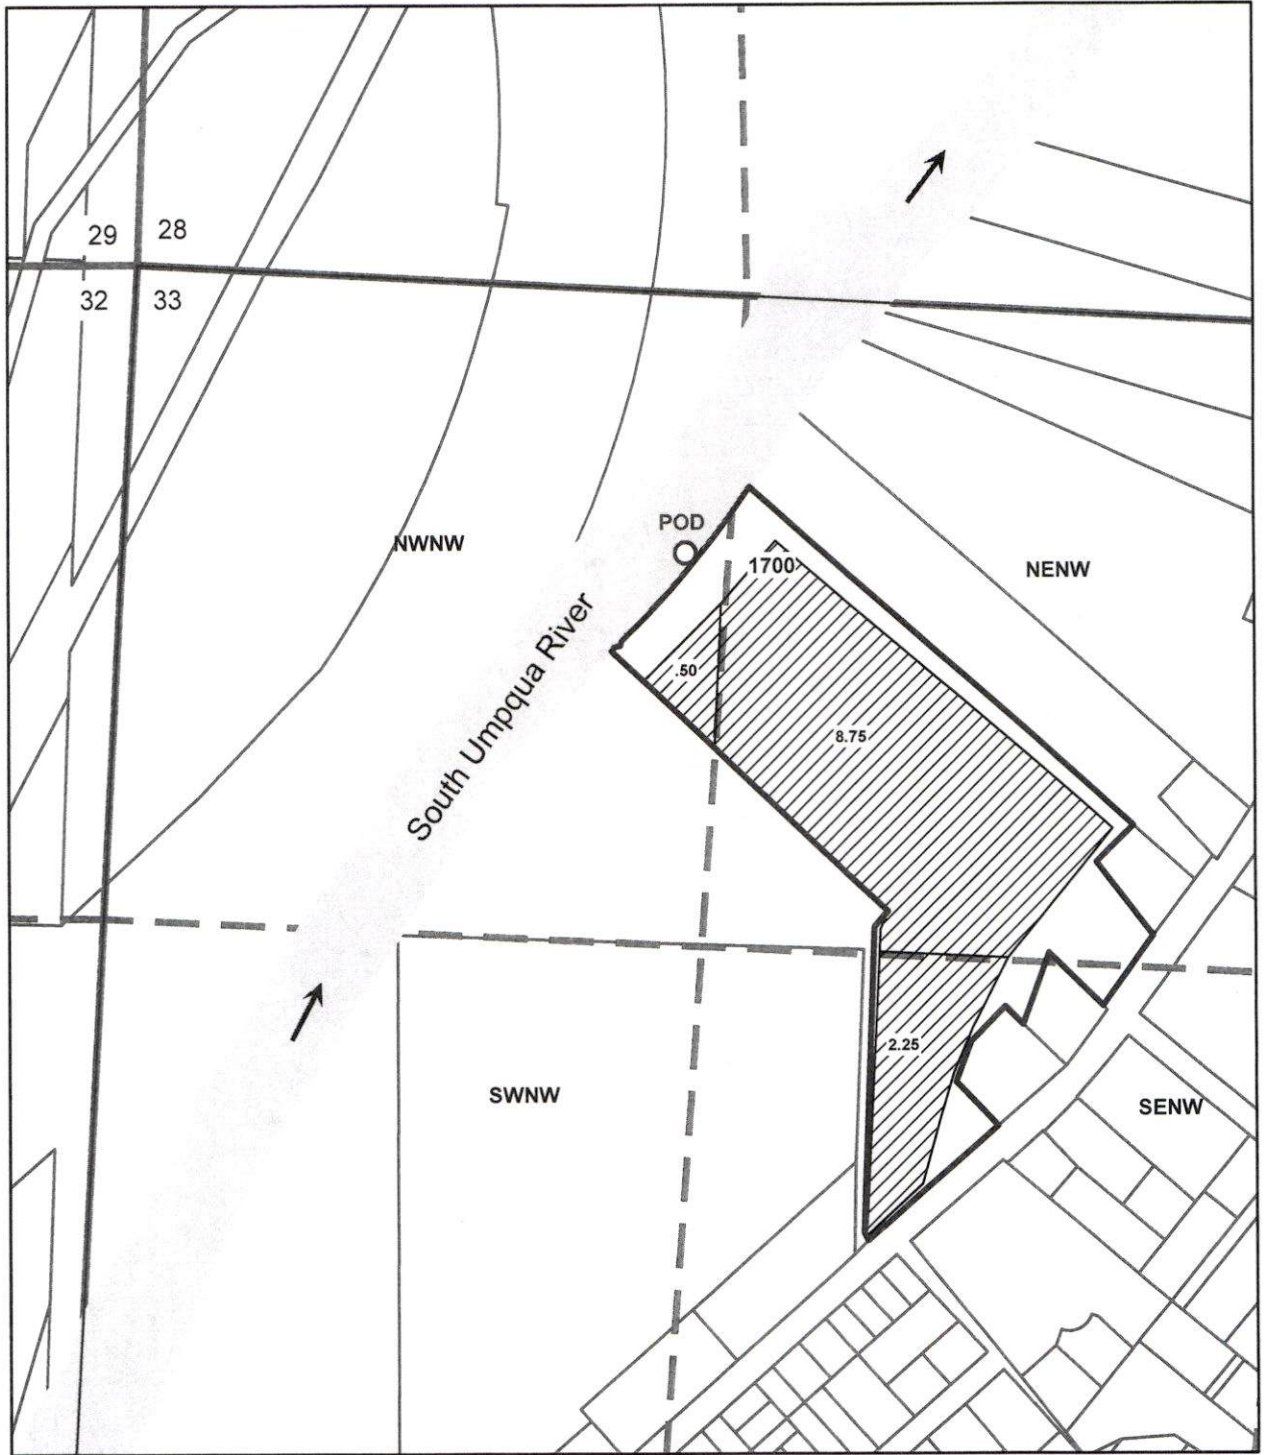

Point of Diversion is 535 ft South and 1,171 ft East from the
NW 1/4 Section Corner of 33

The purpose of this map is to identify
the location of a water right.
Not intended to show property ownership.