



Surface Water Application Map
Fairbairn
T.25S R6W Section 30
Douglas County

Scale 1"= 400'

RECEIVED

JAN 17 2023

OWRD

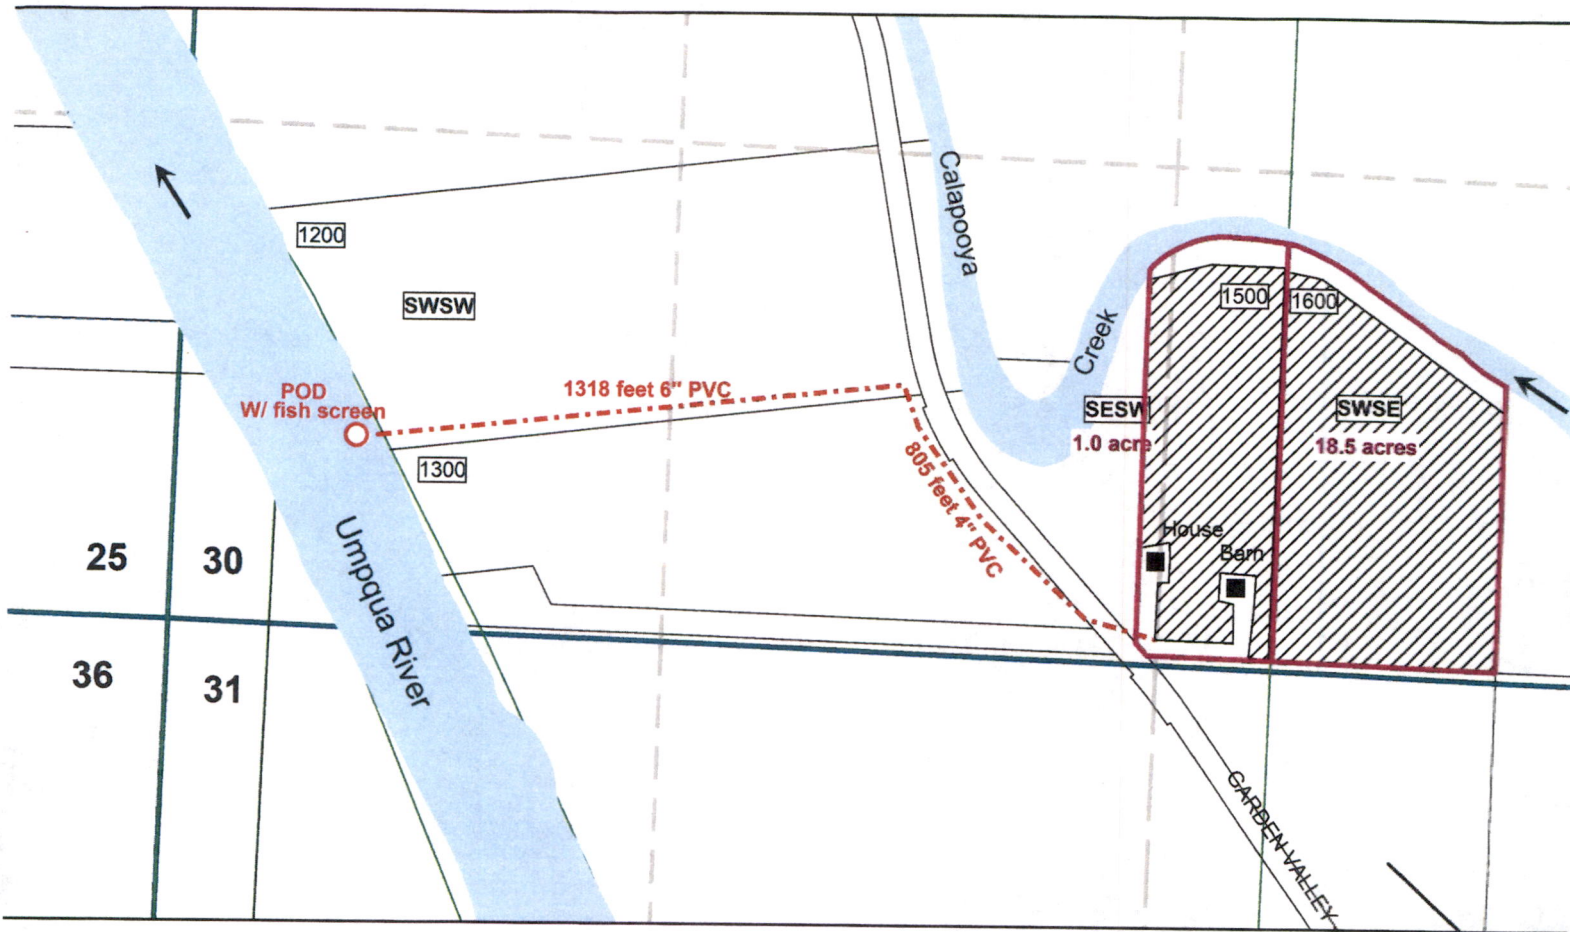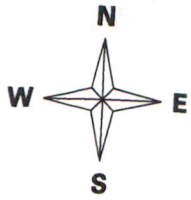

Point of Diversion is 462 ft North and 560 ft East
From the SW Corner of Section 30

The purpose of this map is to identify
the location of a water right.
Not intended to show property ownership.