


Application Map
To Appropriate Water of Applegate Lake
Permit R-7810
COLLINS FAMILY TRUST ET AL

T40S, R4W
Section 25
Map 1 of 2

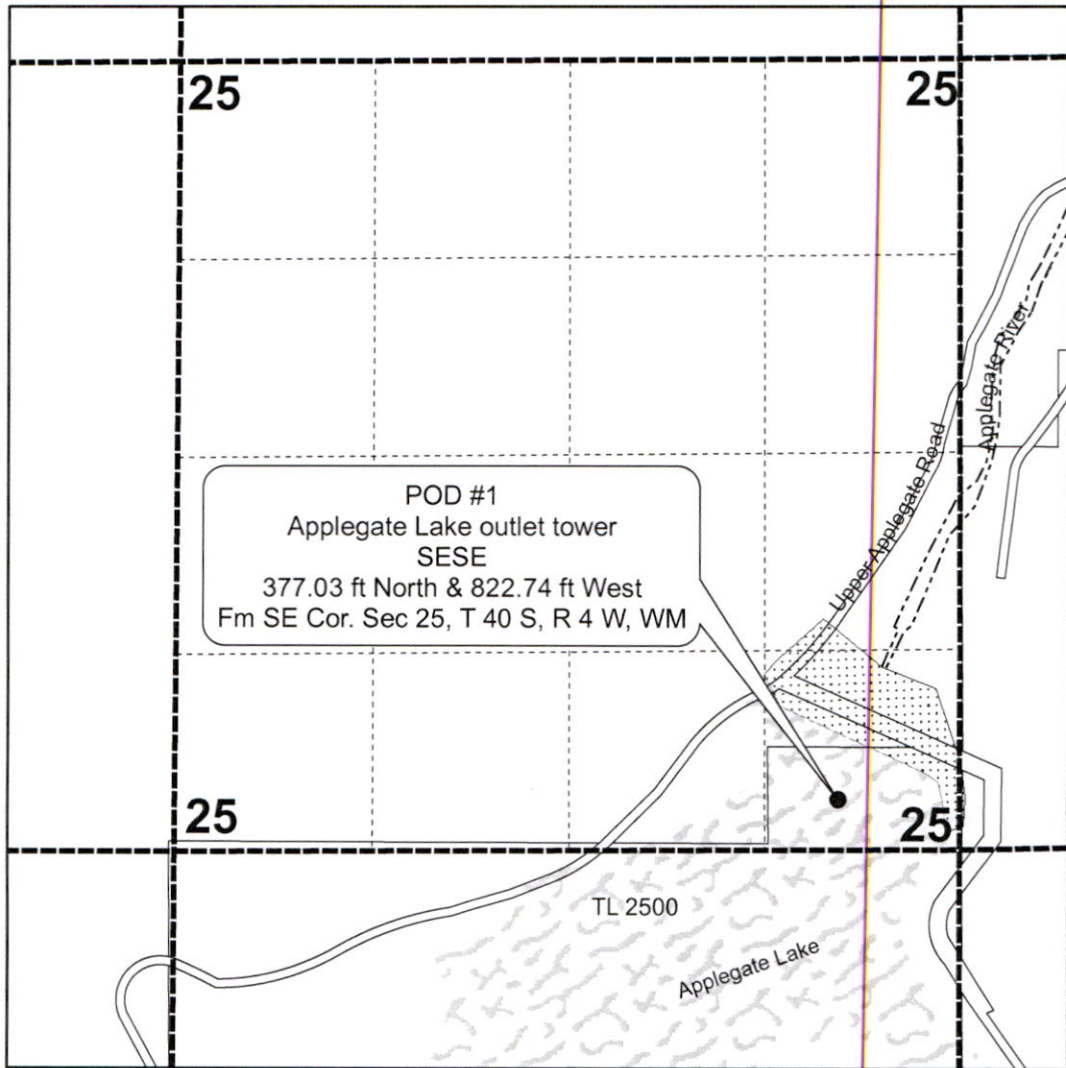

Legend

- Existing POD
- Applegate River
- Applegate Lake
- Dam

N



1 inch = 1,320 feet


RECEIVED

MAY 03 2022

OWRD




 
Application Map
To Appropriate Water of Applegate Lake
COLLINS FAMILY TRUST ET AL

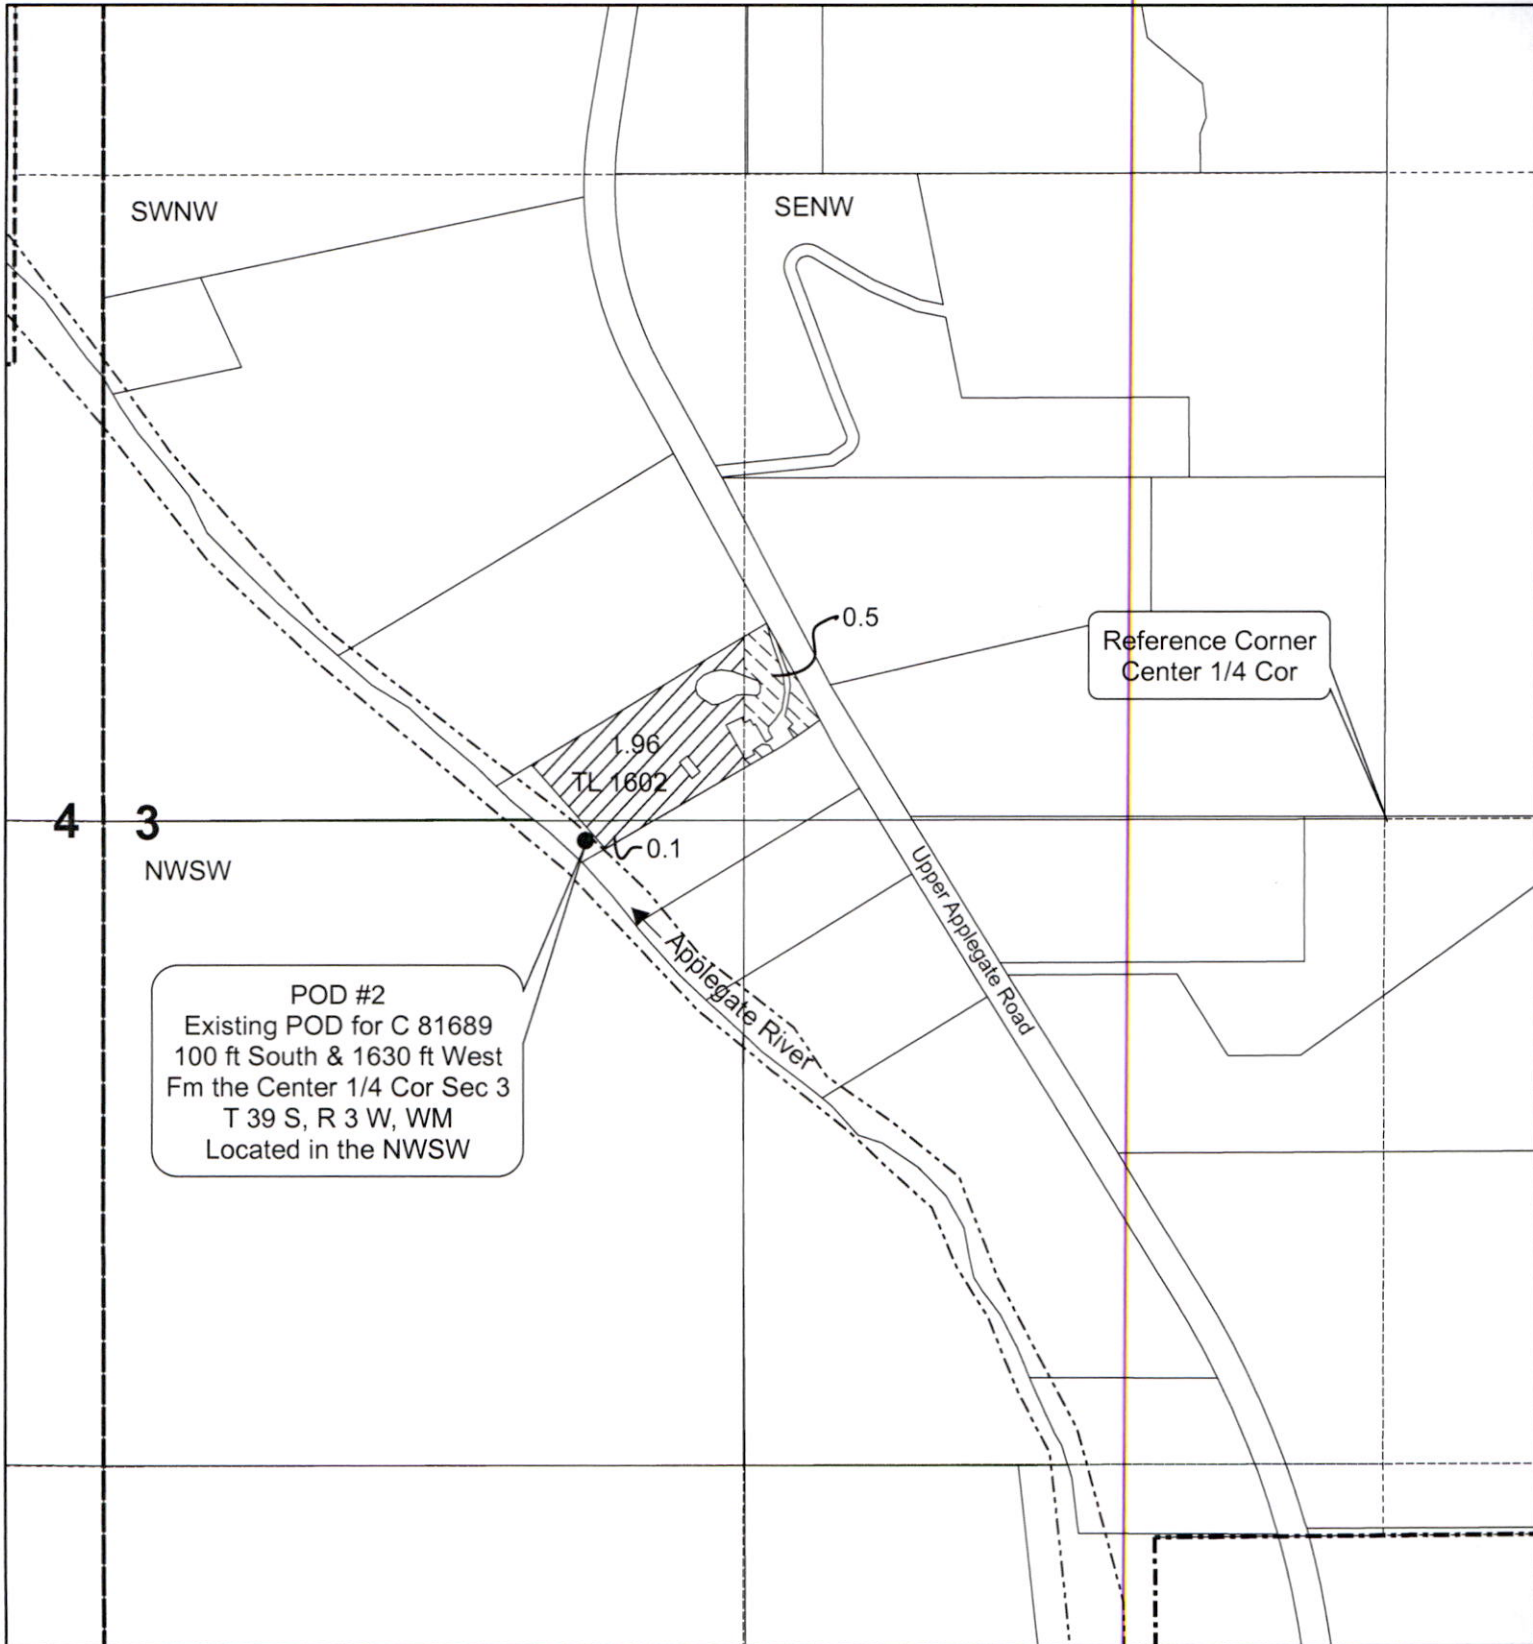T39S, R3W
Section 3
Map 2 of 2



POD #2
Existing POD for C 81689
100 ft South & 1630 ft West
Fm the Center 1/4 Cor Sec 3
T 39 S, R 3 W, WM
Located in the NWSW

Legend

-  Primary 2.06 ac
-  Supplemental 0.5 ac
-  Existing POD
-  Applegate River

RECEIVED

MAY 03 2022

OWRD

N



1 inch = 400 feet