



SURFACE WATER APPLICATION MAP

FOR: ANDRUS LIVING TRUST
T26S, R6W, W.M. SECTION 27, DLC 47

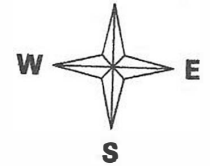

SCALE: 1" = 400'

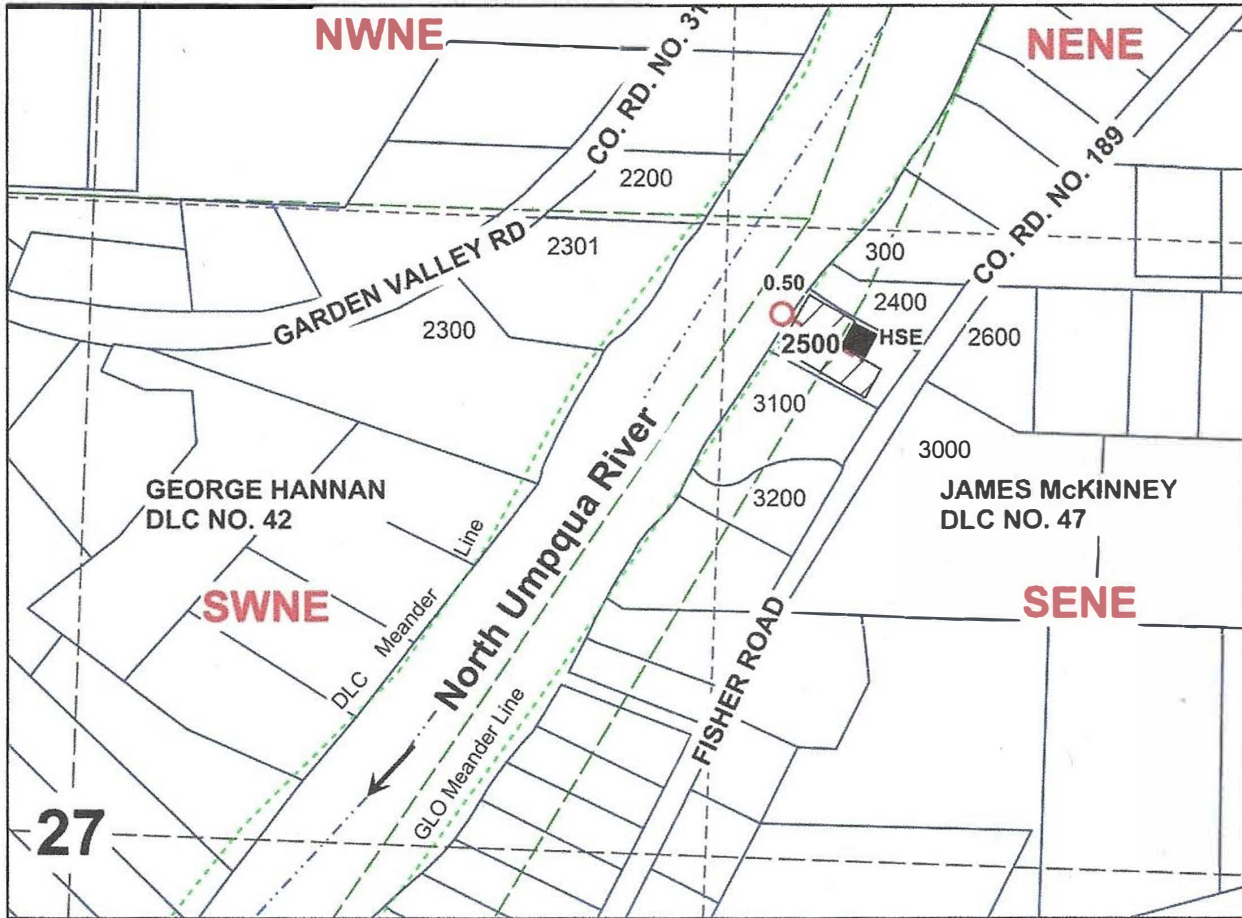

PROPOSED POD TO BE LOCATED 1109 FEET NORTH AND 1440 FEET EAST FROM THE CENTER CORNER, SECTION 27 AS PROJECTED IN DLC NO. 47.

Legend

- | | | | |
|--|------------|--|-----------|
| | Stream | | Meander |
| | Flow arrow | | DLC |
| | POD | | Quarter |
| | Pipeline | | Sixteenth |
| | House | | Parcels |

E-RECEIVED
 July 12, 2021
 OWRD

THE PURPOSE OF THIS MAP IS TO IDENTIFY THE LOCATION OF THE WATER RIGHT. IT IS NOT INTENDED TO PROVIDE INFORMATION RELATIVE TO THE LOCATION OF PROPERTY OWNERSHIP BOUNDARY LINES.

THIS MAP WAS PREPARED FOR ASSESSMENT PURPOSE ONLY.


NE1/4 SEC.27 T.26S. R.6W. W.M.
DOUGLAS COUNTY

REVISED ON
12-18-14

26 6 27A

1" = 200'

SEE MAP 26 6 22D

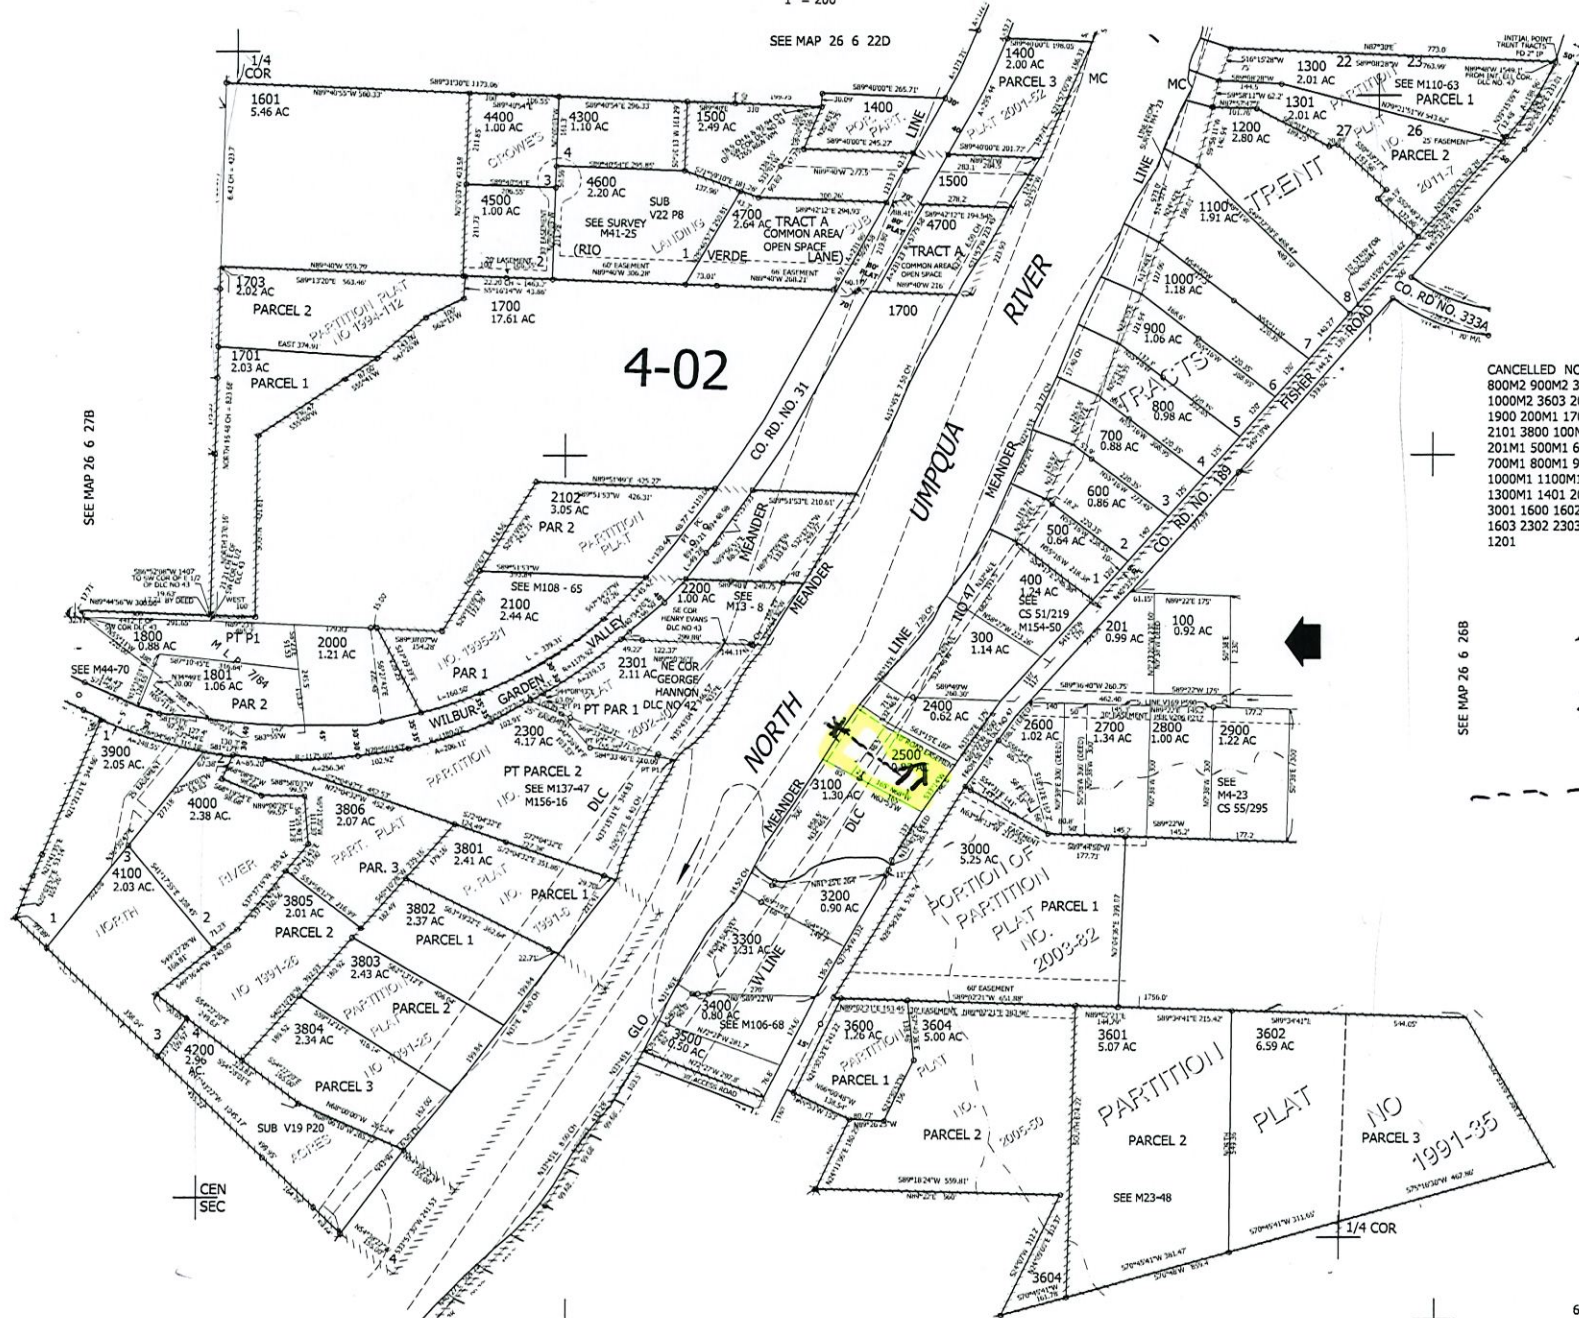

- CANCELLED NO'S
- 800M2 900M2 3700
 - 1000M2 3603 200
 - 1900 200M1 1702
 - 2101 3800 100M1
 - 201M1 500M1 600M1
 - 700M1 800M1 900M1
 - 1000M1 1100M1 1200M1
 - 1300M1 1401 202
 - 3001 1600 1602
 - 1603 2302 2303
 - 1201

↑ = house
 * = pump
 --- = pipe

RECEIVED

JUL 01 2021

OWRD

SEE MAP 26 6 27B

SEE MAP 26 6 26B

SEE MAP 26 6 27D

601,000


26 6 27A

4,153,000

RECEIVED

JUL 01 2021

OWRD

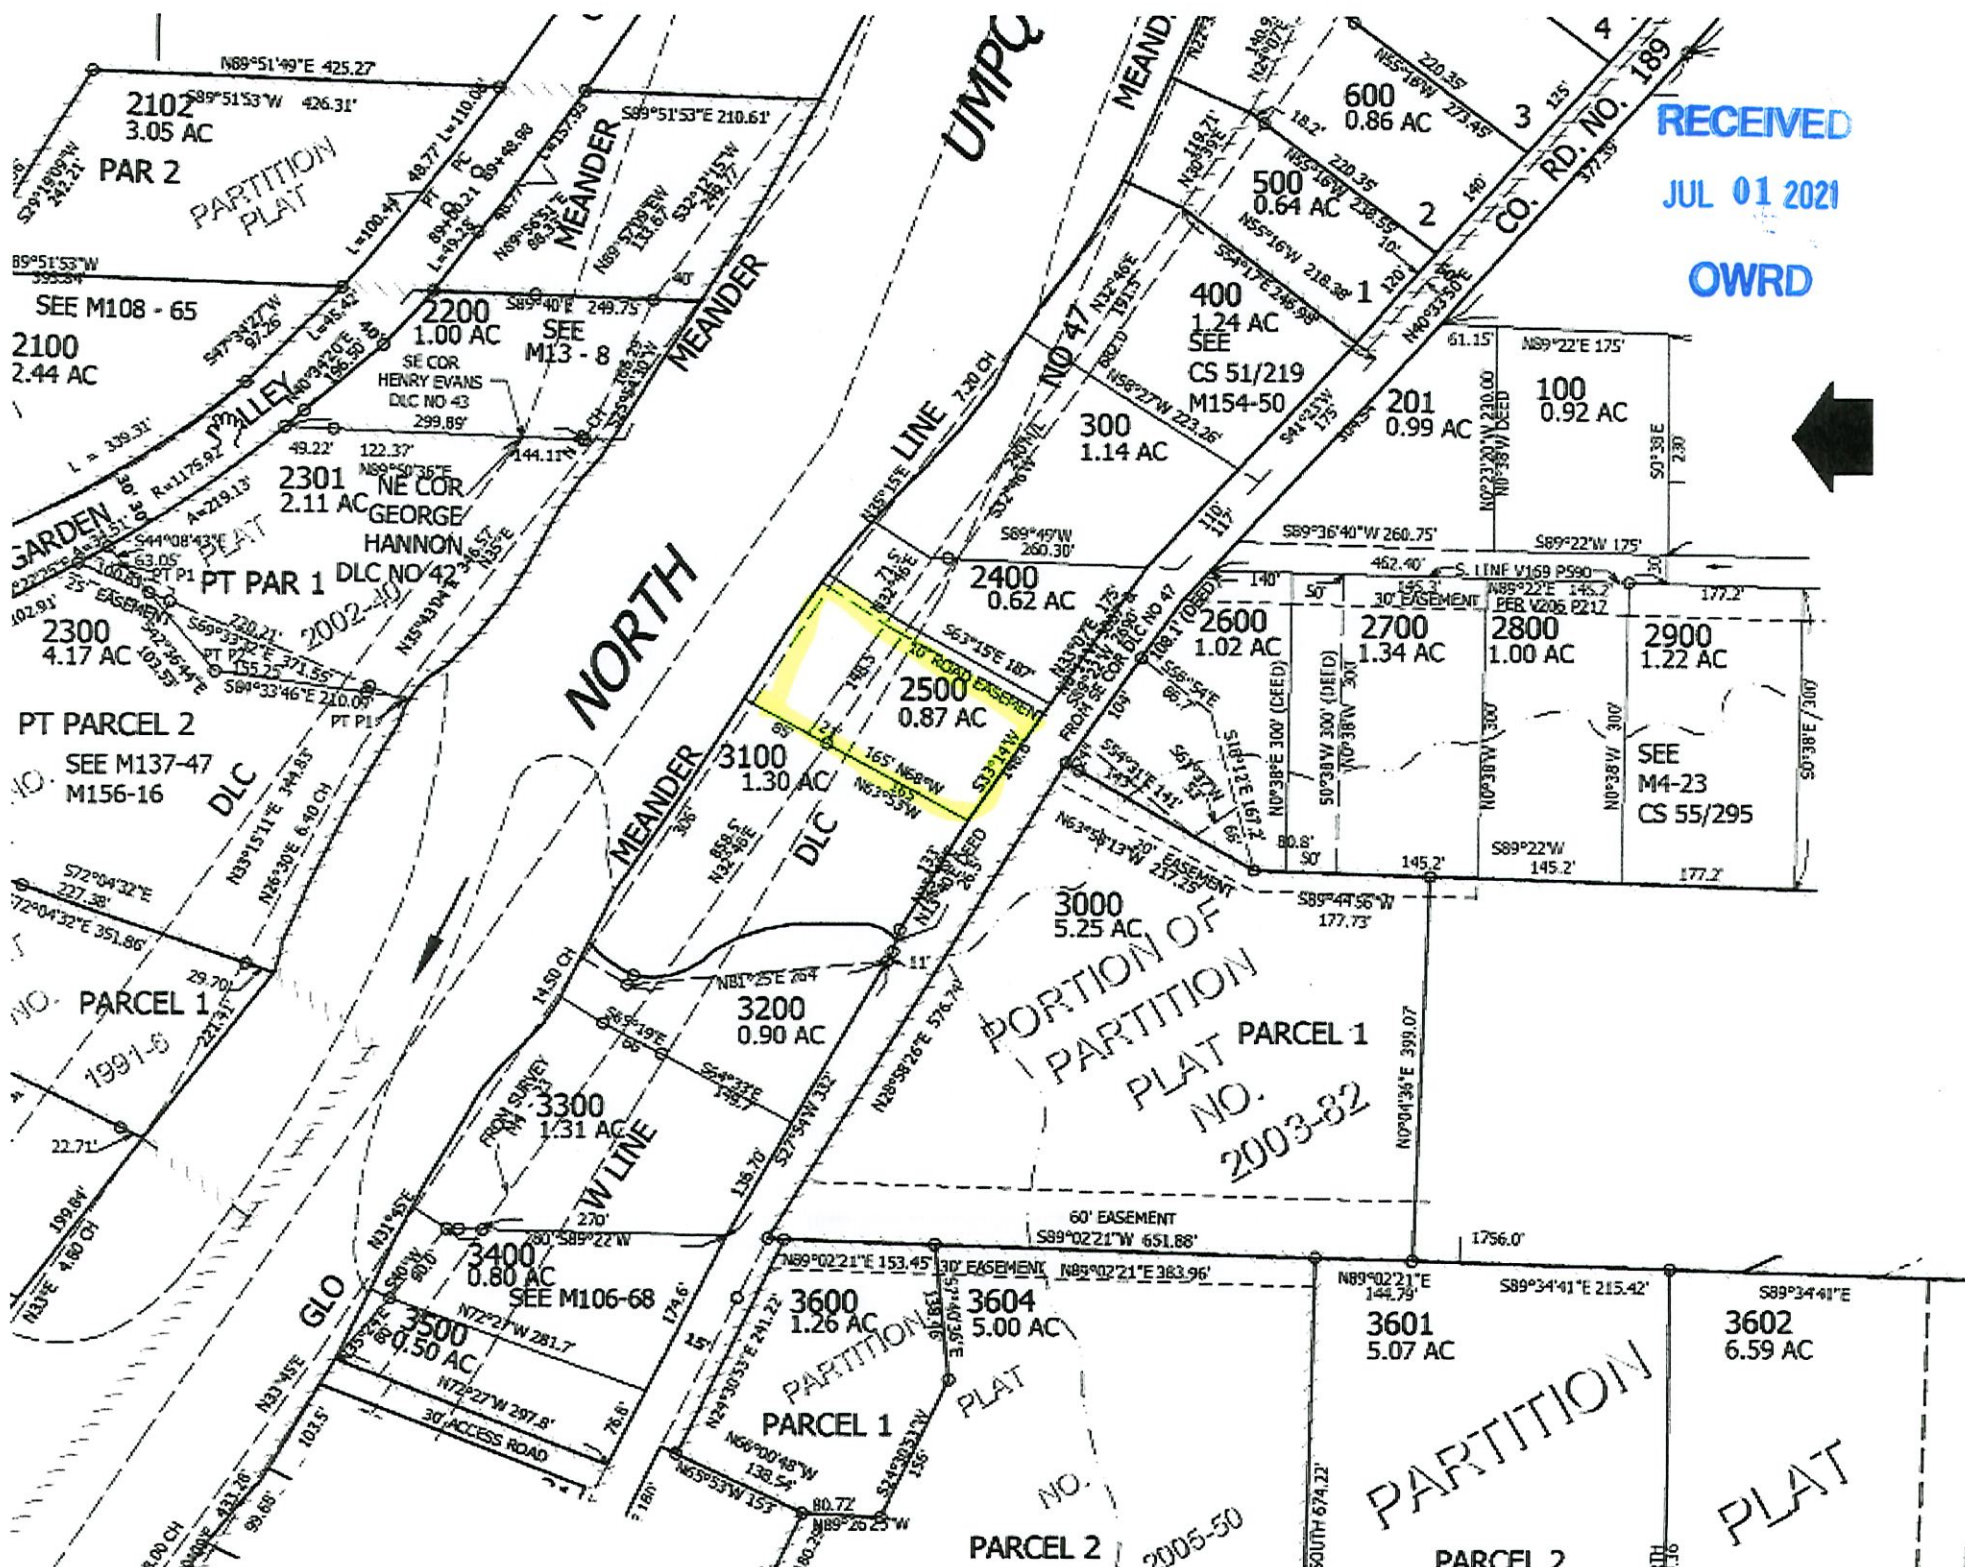

PARCEL 2 2005-50

PARTITION PLAT NO. 2003-82

PARCEL 1

PARTITION PLAT