

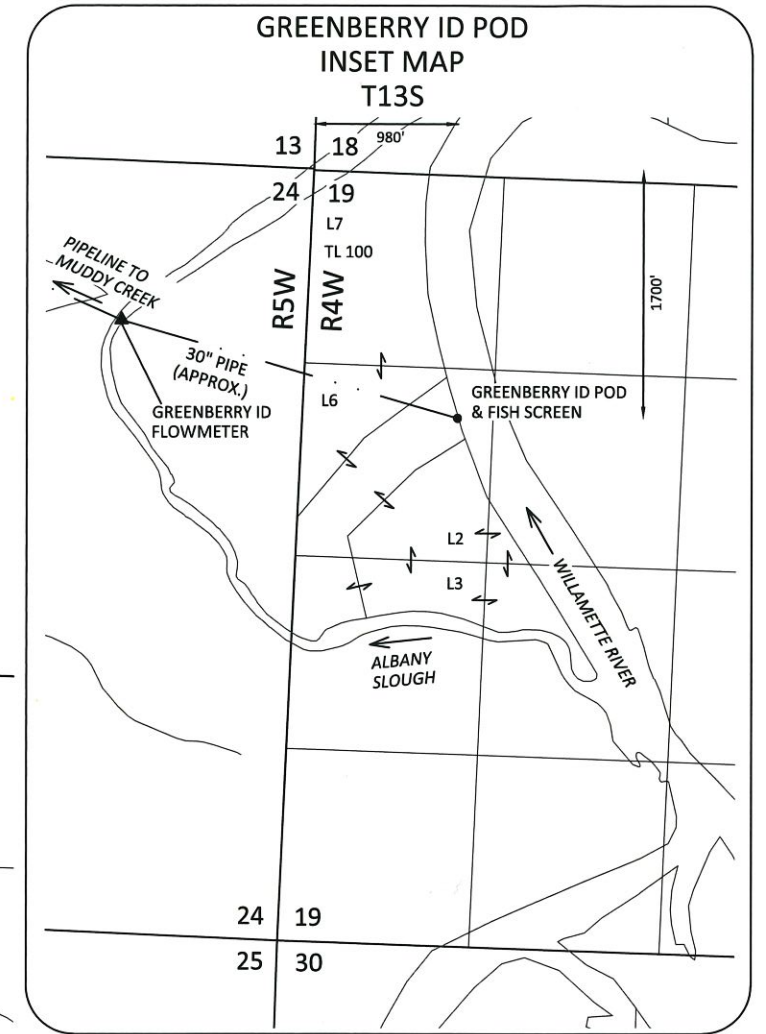
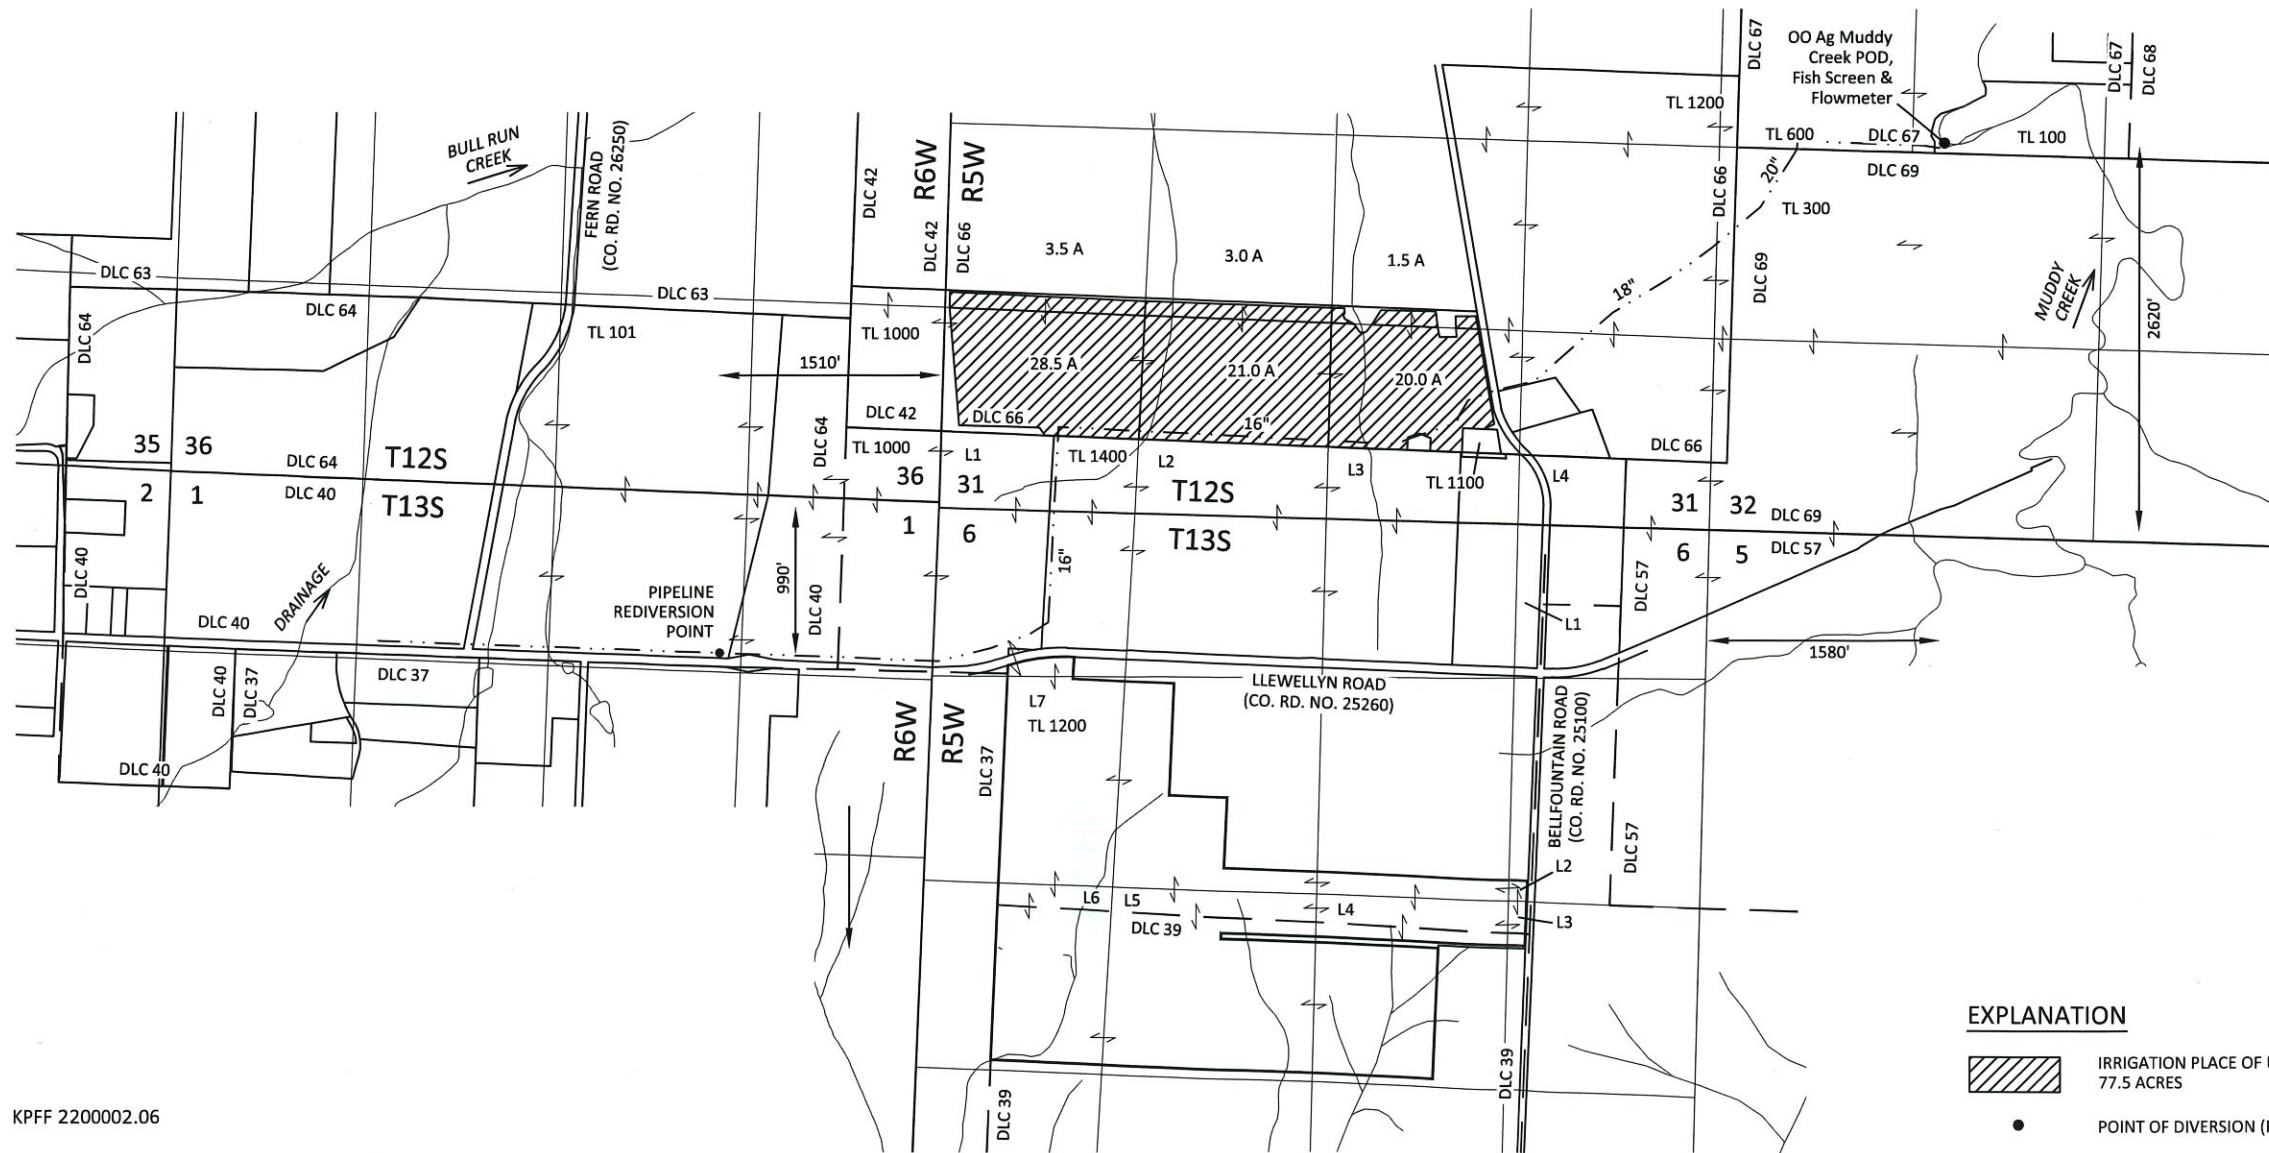
RECEIVED

JAN 11 2023





OWRD

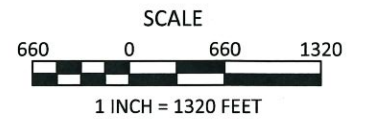
Sections 31 & 32, T12S, R5W, W.M.,
Section 36, T12S, R6W, W.M.,
Benton County, Oregon

SURFACE-WATER PERMIT APPLICATION MAP
O.O. Agriculture LLC



EXPLANATION

-  IRRIGATION PLACE OF USE
77.5 ACRES
-  POINT OF DIVERSION (POD)
-  FLOWMETER
-  PIPELINE (APPROX.)



January 4, 2023

This map is not intended to provide legal
dimensions or locations of property
ownership lines

Figure 1

KPFF 2200002.06

SKOOKUM
WATER ASSOCIATES INC

1626 VICTORIAN WAY
EUGENE, OR 97401
(503) 319-8926