


# APPLICATION MAP FOR PERMIT TO USE SURFACE WATER

LOCATION: T3S, R3W, SEC. 28, 29, 33, 34,  
TAXLOTS: Sec.33; Tax Lots 300, 315, 316, 318, 319. Sec.28; Tax Lot 1001  
WILLAMETTE MERIDIAN, YAMHILL COUNTY. DLC 55

POD = PINNACLE RESERVOIR  
345' N AND 925'E FROM THE SW CORNER OF SEC. 28.  
SW APPLICATION FOR: PRIMARY 74.8 AC, SUPPLEMENTAL 70.3 AC

PINNACLE RESERVOIR;  
PERMIT R-15478; POOL AREA=1.7 AC  
345' N AND 925' E FROM SW CRN. SEC 28

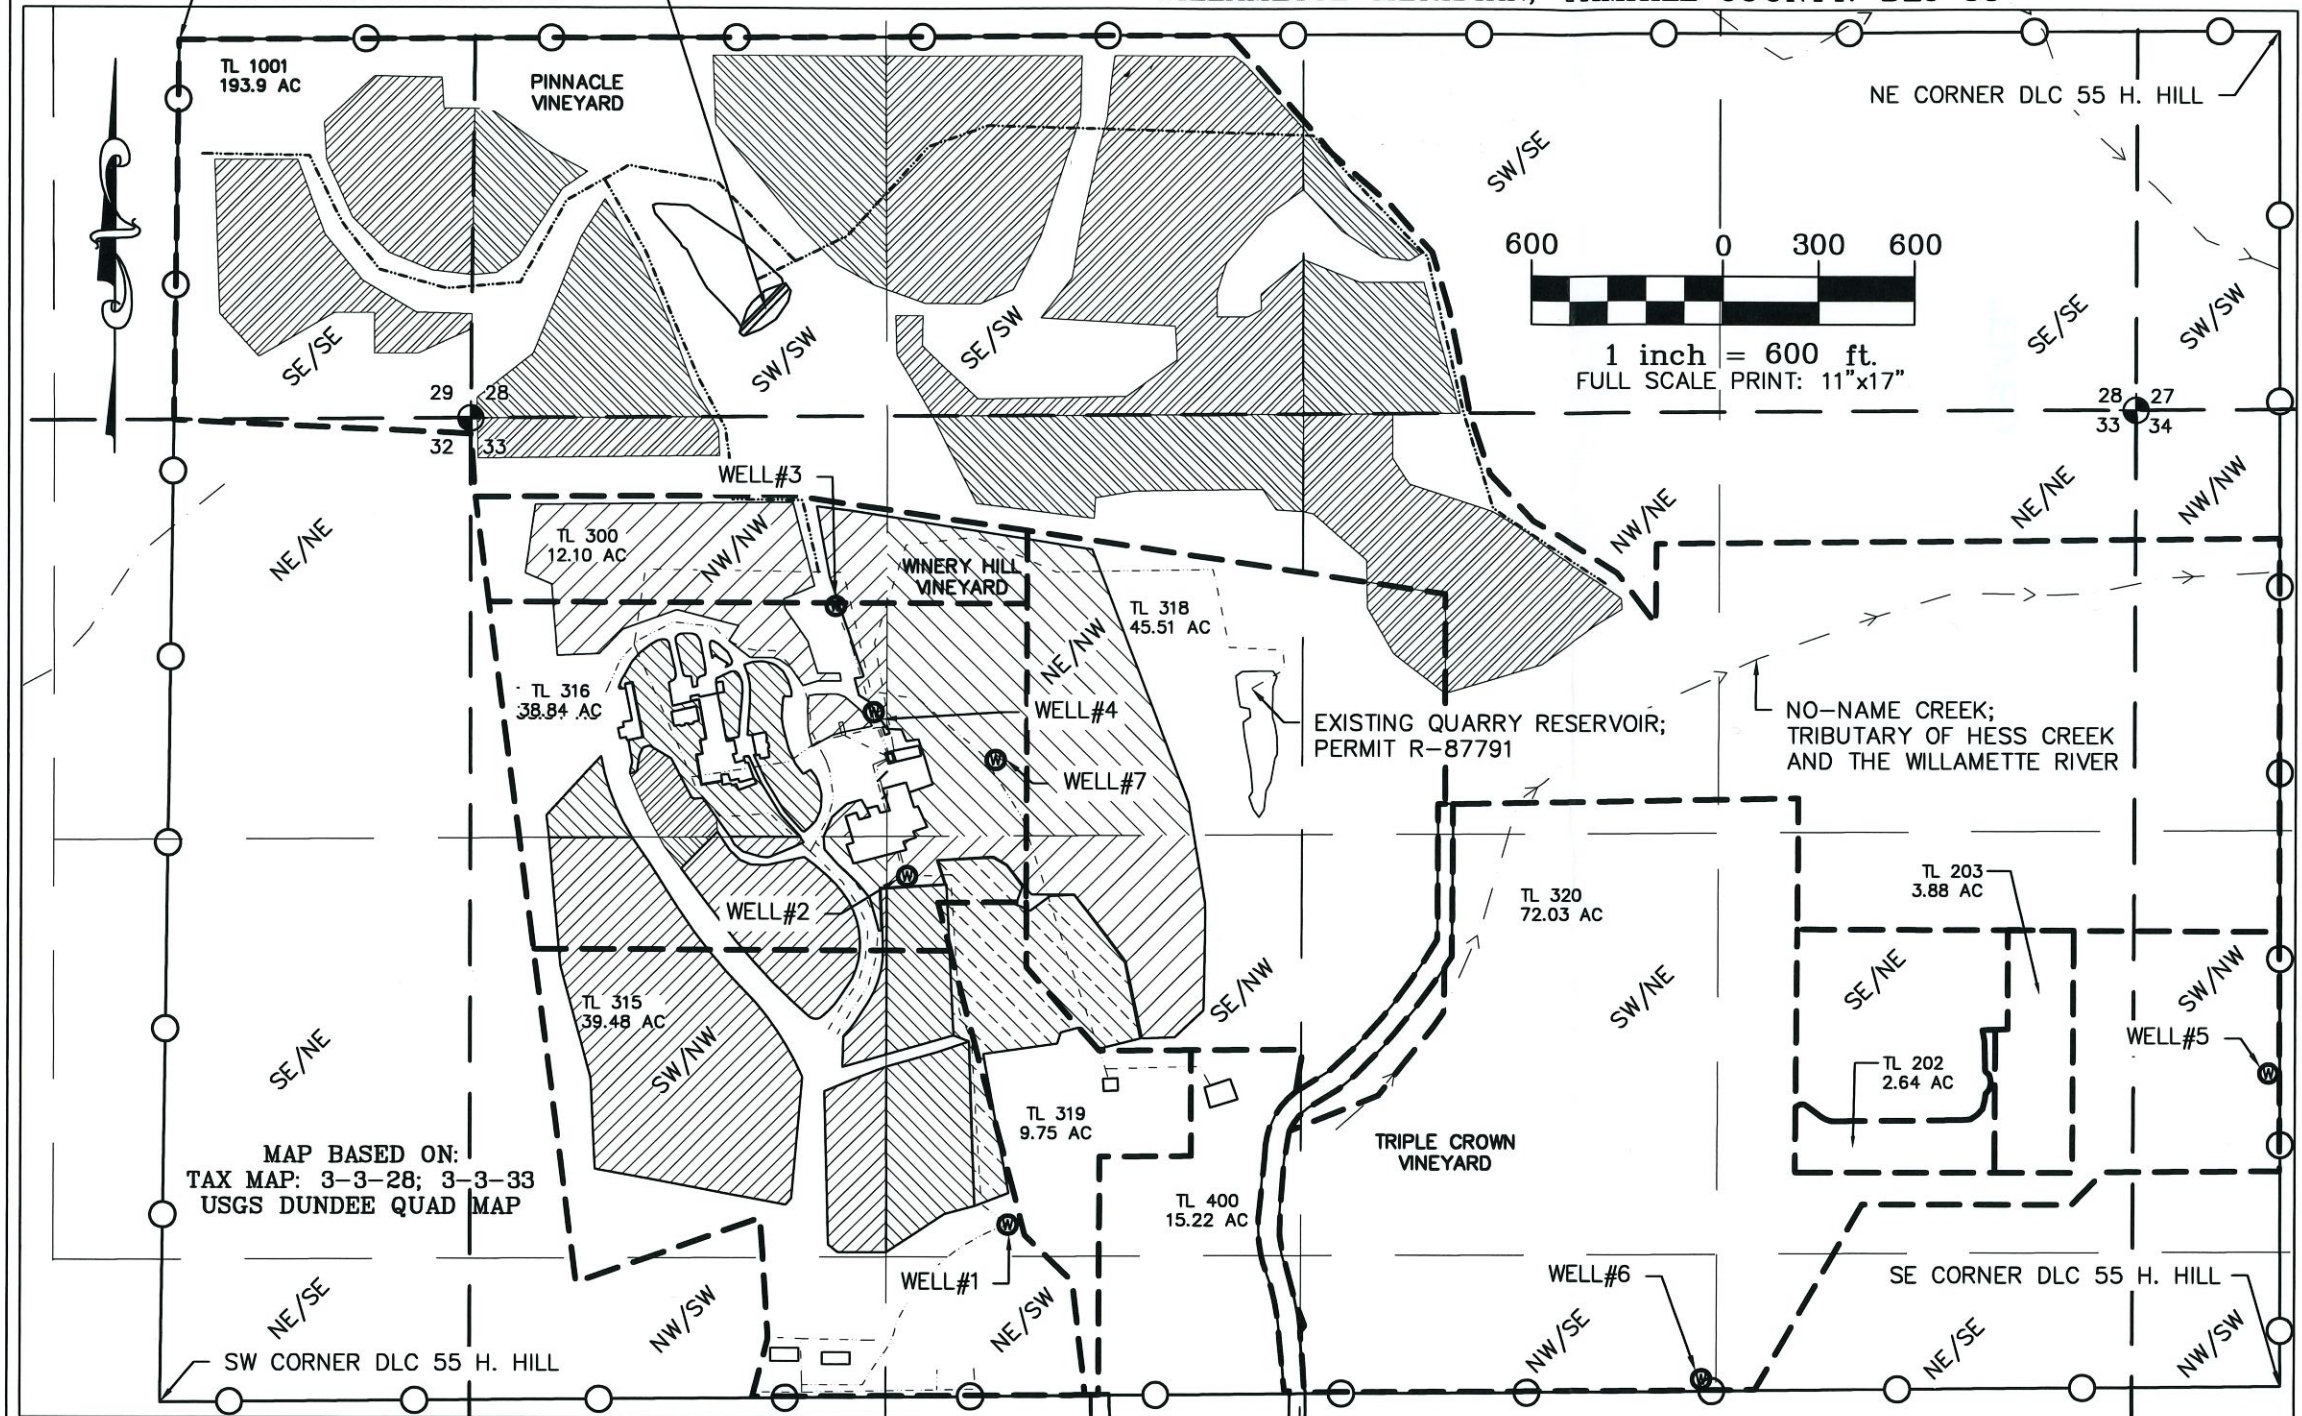

Pinnacle Pond Proposed Primary Irrigation					
T	R	Sec	1/4-1/4	Tax Lot	Acres
3S	3W	29	SE/SE	1001	10.5
3S	3W	28	SW/SW	1001	14.4
3S	3W	28	SE/SW	1001	24.8
3S	3W	28	SW/SE	1001	5.3
3S	3W	33	NW/NW	1001	2.1
3S	3W	33	NE/NW	1001	6.7
3S	3W	33	NW/NE	1001	8.6
3S	3W	33	NW/NE	318	1.2
3S	3W	33	NW/NW	316	1.0
3S	3W	33	SW/NW	316	0.2
Total Primary Irrigation =					74.8

Total Primary this Application = 74.8

Pinnacle Pond Proposed Supplemental Irrigation					
Primary Rights: Cert. 87851 Well 1, Cert. 88371 Wells 2-4, Permit G-16900 Well 7.					
T	R	Sec	1/4-1/4	Tax Lot	Acres
3S	3W	33	NW/NW	316	5.0
3S	3W	33	SW/NW	316	6.3
3S	3W	33	SW/NW	315	14.0
3S	3W	33	SE/NW	316	0.9
3S	3W	33	SE/NW	315	4.7
Total Supplemental these 3 Rights =					30.9

Primary Right, S-54831 Quarry Pond.					
T	R	Sec	1/4-1/4	Tax Lot	Acres
3S	3W	33	SE/NW	315	1.0
3S	3W	33	SE/NW	316	0.7
3S	3W	33	SE/NW	318	2.4
3S	3W	33	SE/NW	319	2.8
Total Supplemental this Right =					6.9

Primary Right, G-17658 Well 7					
T	R	Sec	1/4-1/4	Tax Lot	Acres
3S	3W	33	NW/NW	300	7.2
3S	3W	33	NW/NW	316	3.5
3S	3W	33	NE/NW	300	2.3
3S	3W	33	NE/NW	316	6.4
3S	3W	33	NE/NW	318	7.6
3S	3W	33	SE/NW	318	4.1
3S	3W	33	SE/NW	316	1.1
3S	3W	33	SW/NW	316	0.3
Total Supplemental this Right =					32.5

Total Supplemental this Application = 70.3

IN THE NAME OF: DOMAINE SERENE VINEYARDS & WINERY,  
DEEPWATER C&D PROPERTIES, LLC., FOXGLOVE PROPERTIES, LLP.  
DIRECTOR OF FACILITIES AND DEVELOPMENT,  
CHRIS RAMSEY 503-864-4600/1202



STUNTZNER ENGINEERING  
2318-B PACIFIC AVENUE  
FOREST GROVE, OR 97116  
503-357-5717

JOB No.: 320-049  
DATE: 2-21-2023  
DRAWING NAME: 320049  
APP TO USE SW - C



**LEGEND**

- TAX LOT LINE (OWNED BY PERMITTEE/APPLICANT)
- SECTION LINE
- DLC LINE
- 1/4 1/4 LINE
- - - - - TRIBUTARY
- - - - - EXISTING IRRIGATION PIPE
- - - - - PROPOSED IRRIGATION PIPE
- ⊙ SECTION CORNER
- ⊙ EXISTING WELL

NOTE: THIS MAP IS PRODUCED TO APPLY FOR THE BENEFICIAL USE OF A WATER RIGHT. IT IS NOT INTENDED TO PROVIDE INFORMATION RELATIVE TO THE LOCATION OF PROPERTY LINES.