



Surface Water Application - Hurst

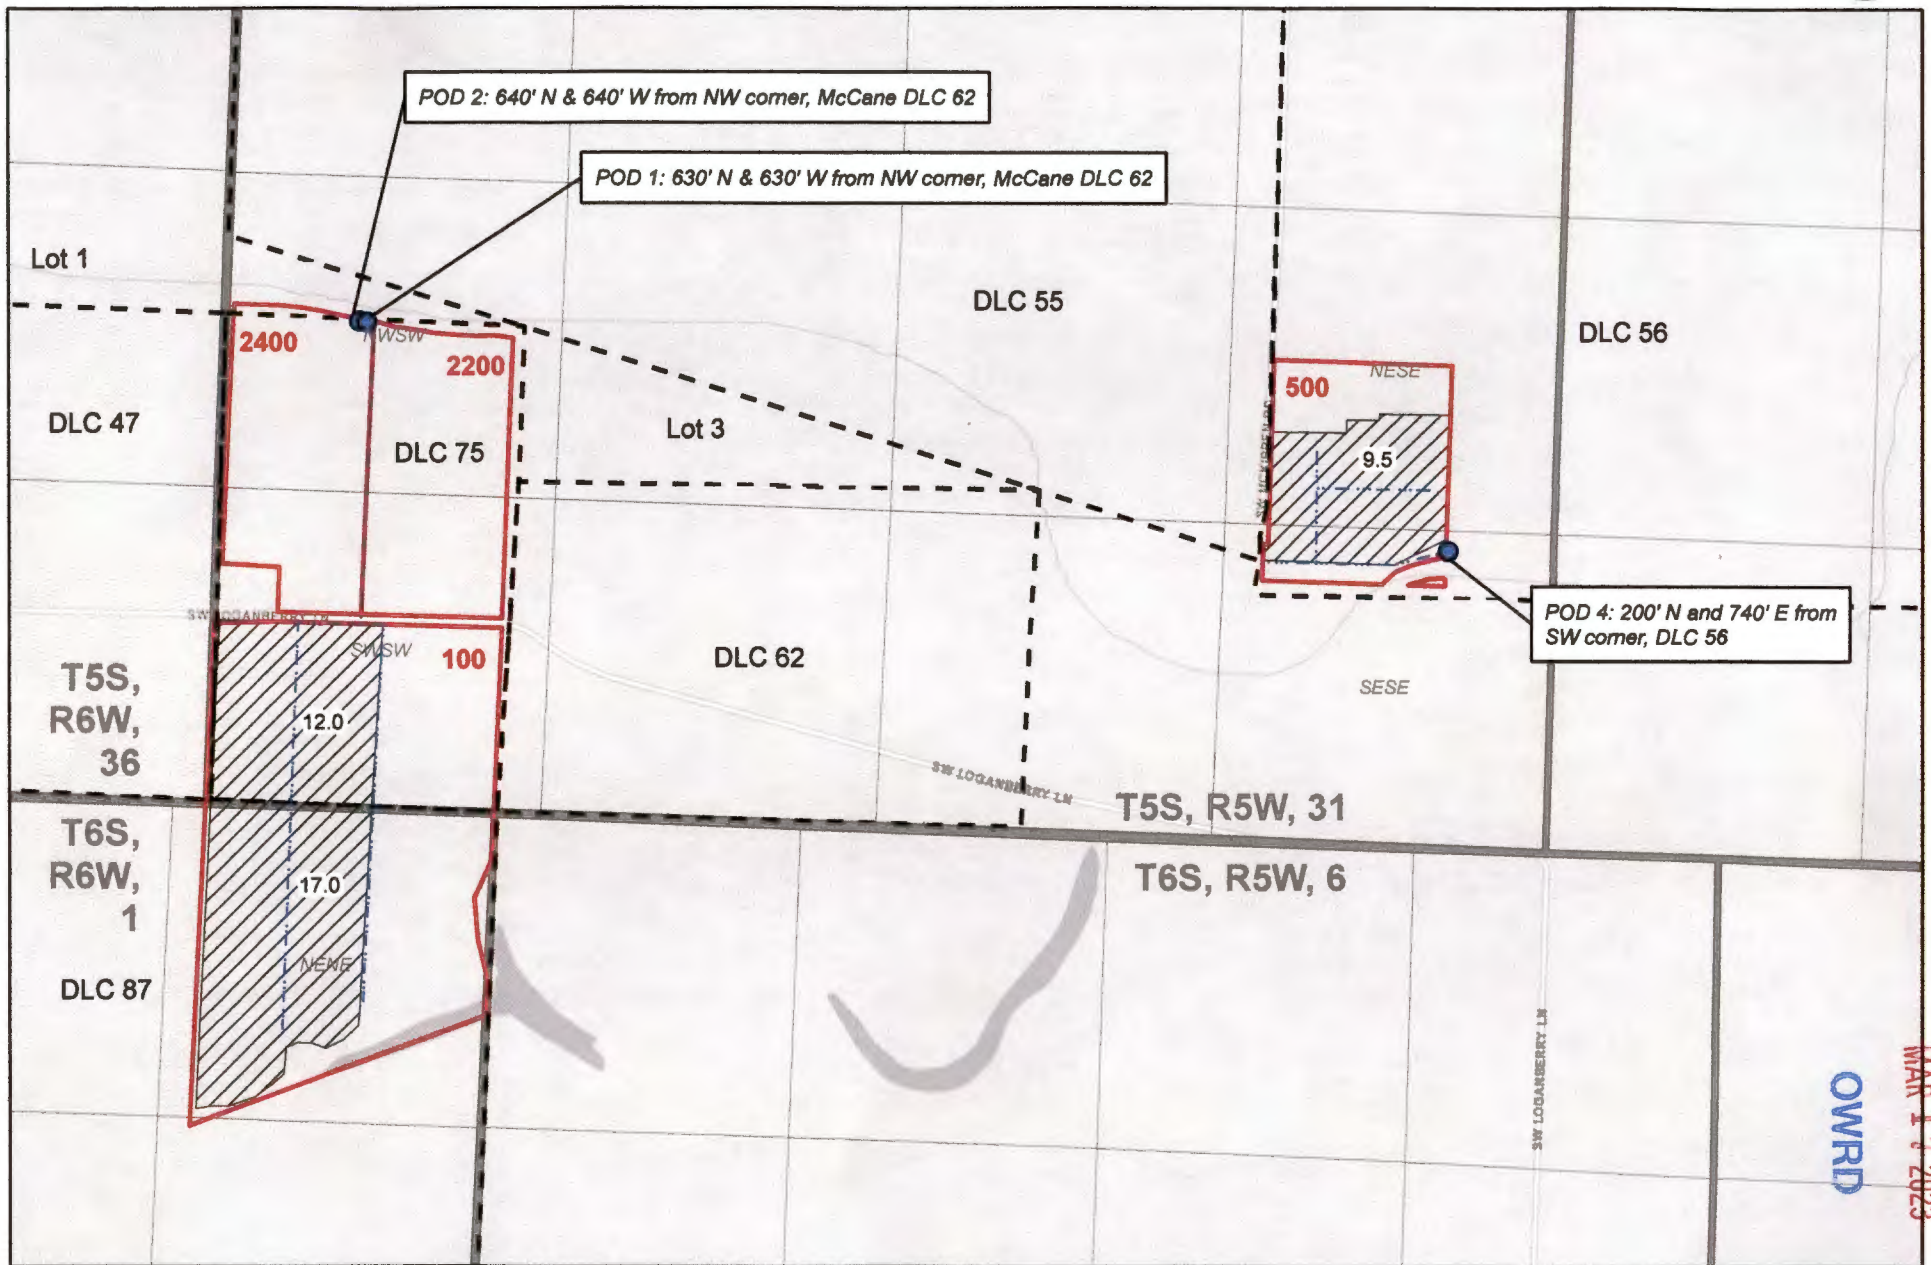

Legend

- FR POU
- Mainline
- Tax Lot
- DLC

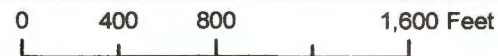

RECEIVED
 MAR 17 2023
 OWRD