



Township 29 S,

Range 4 W. W. W.

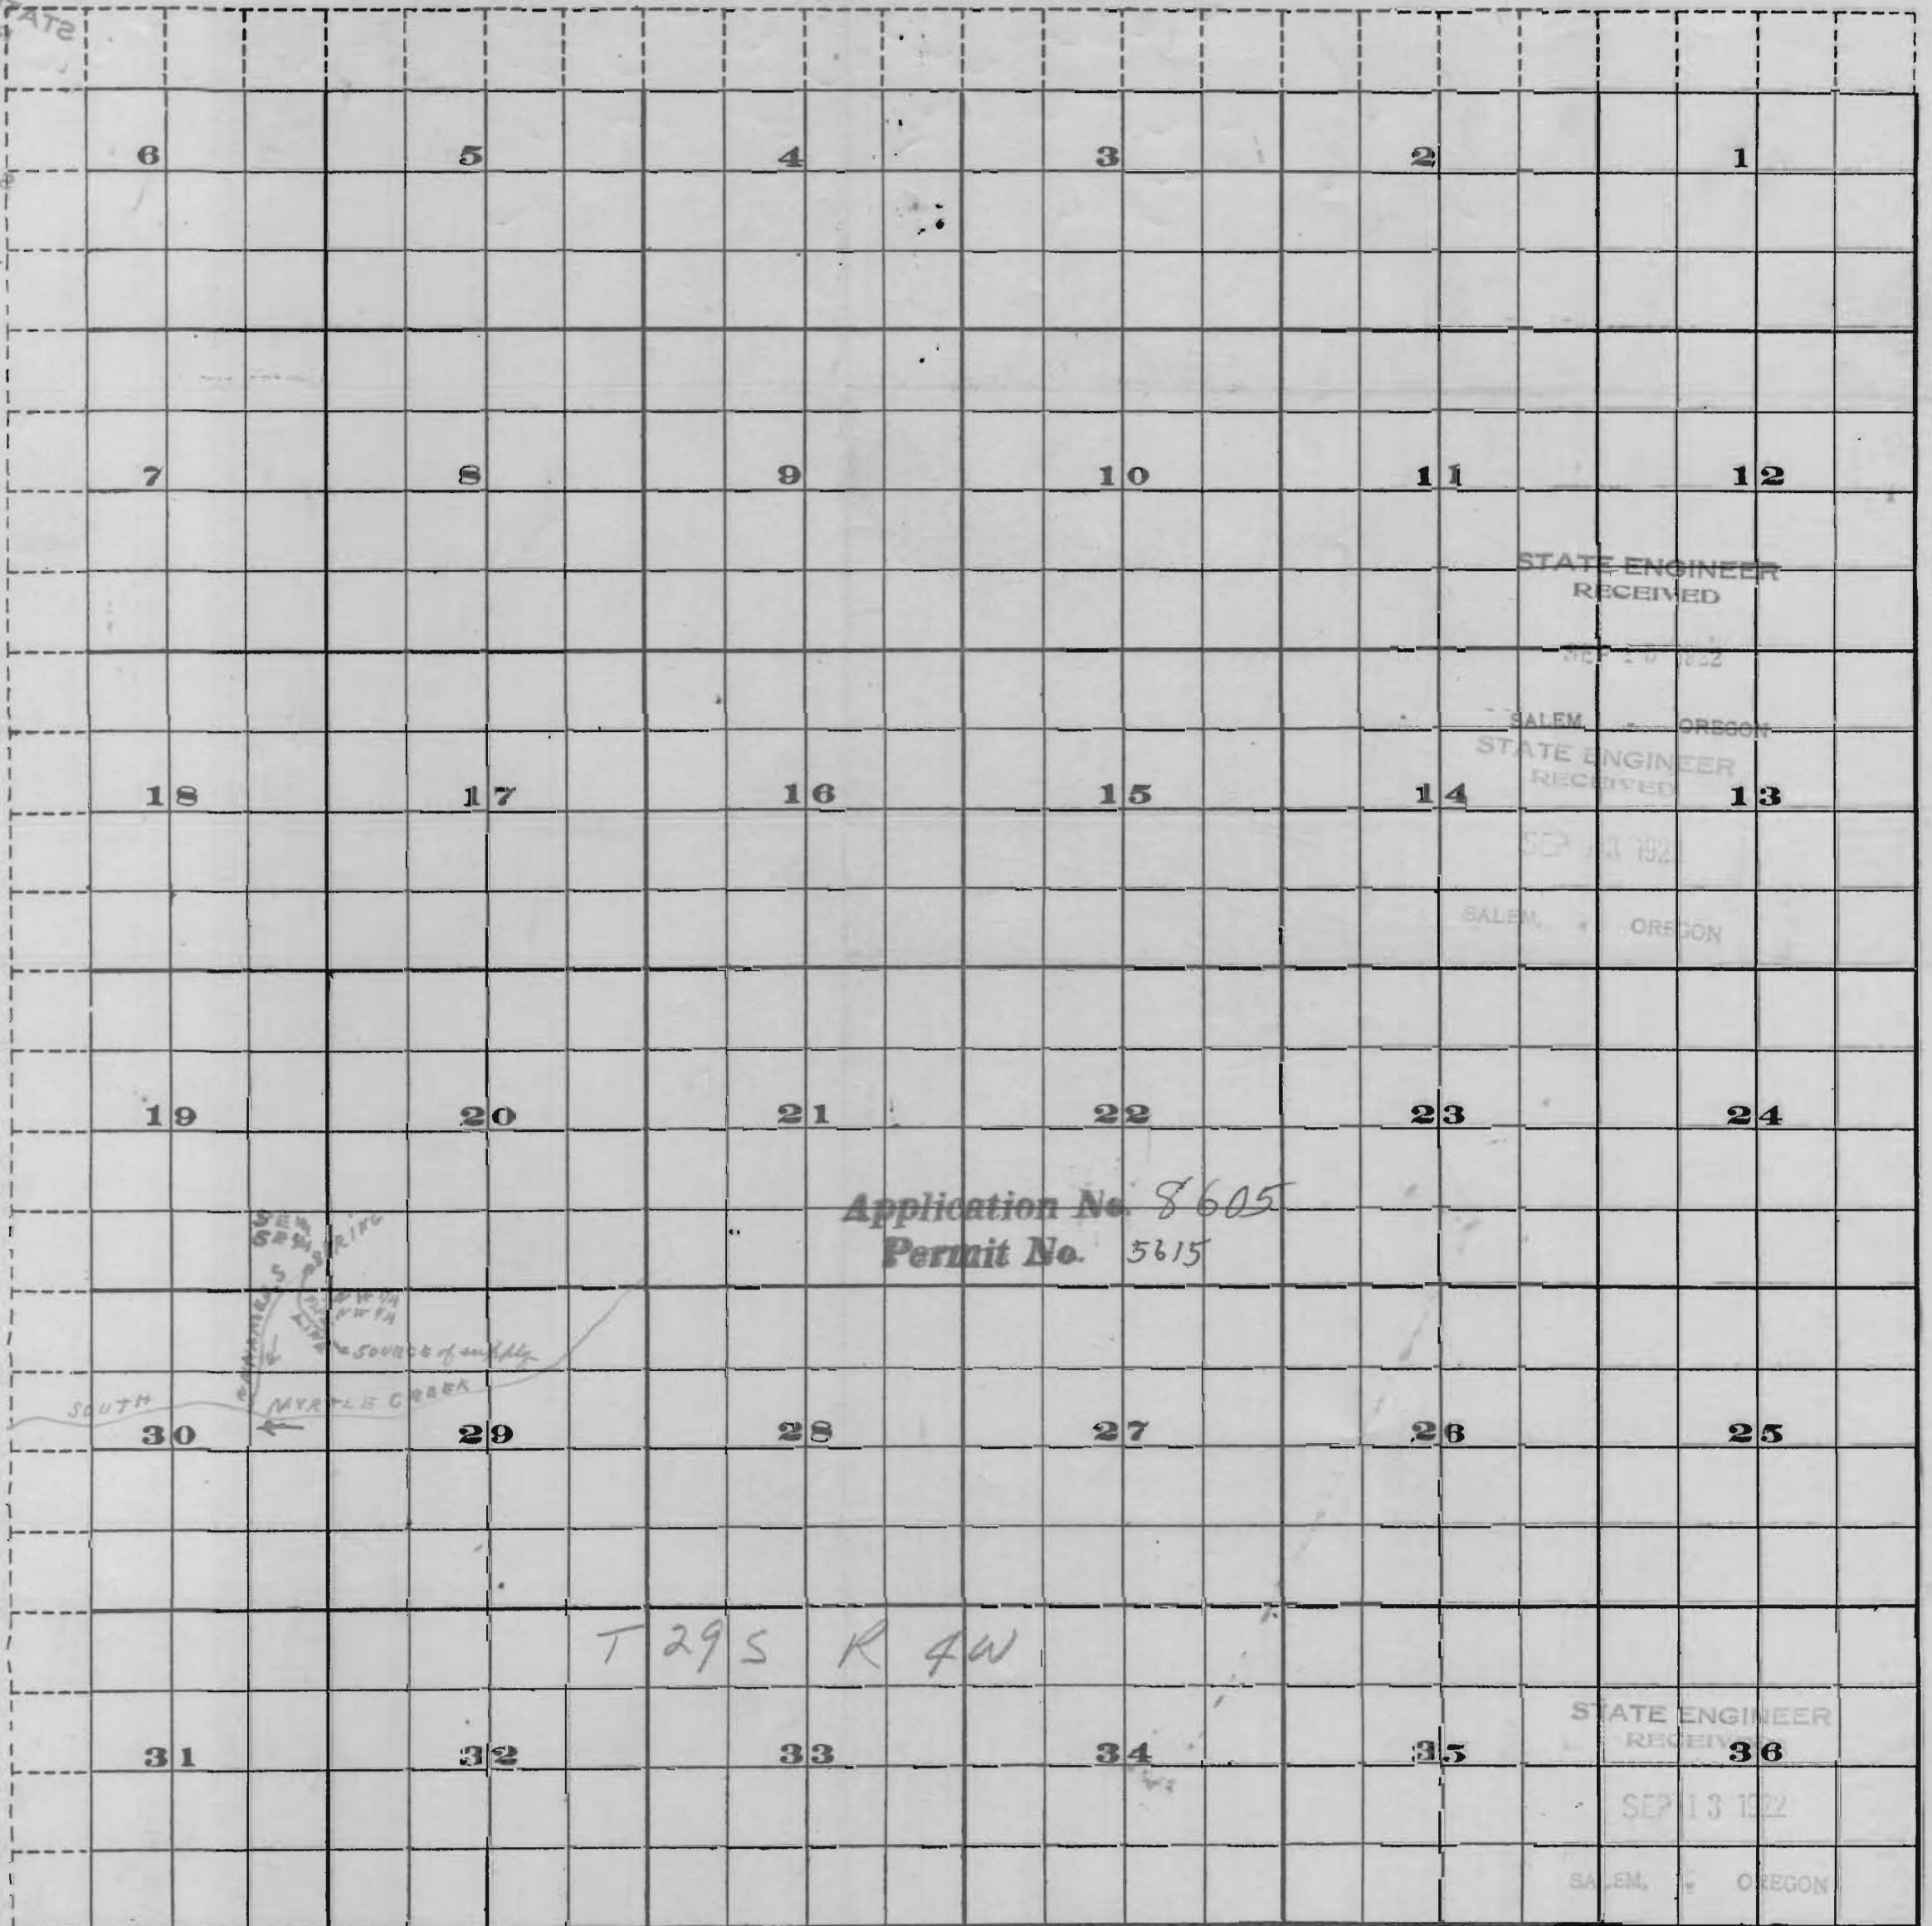

Application No. 8605
Permit No. 5615

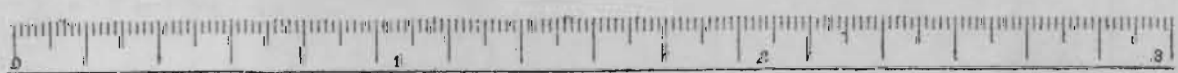

Scale of Feet.

STATE ENGINEER
RECEIVED
SEP 10 1922
SALEM, OREGON

STATE ENGINEER
RECEIVED
SEP 10 1922
SALEM, OREGON
STATE ENGINEER
RECEIVED
SEP 10 1922
SALEM, OREGON

STATE ENGINEER
RECEIVED
SEP 13 1922
SALEM, OREGON

2002

2100R