


P 897

Township 11 South,
Range 37 E

Range 37 E, N. M.


2528

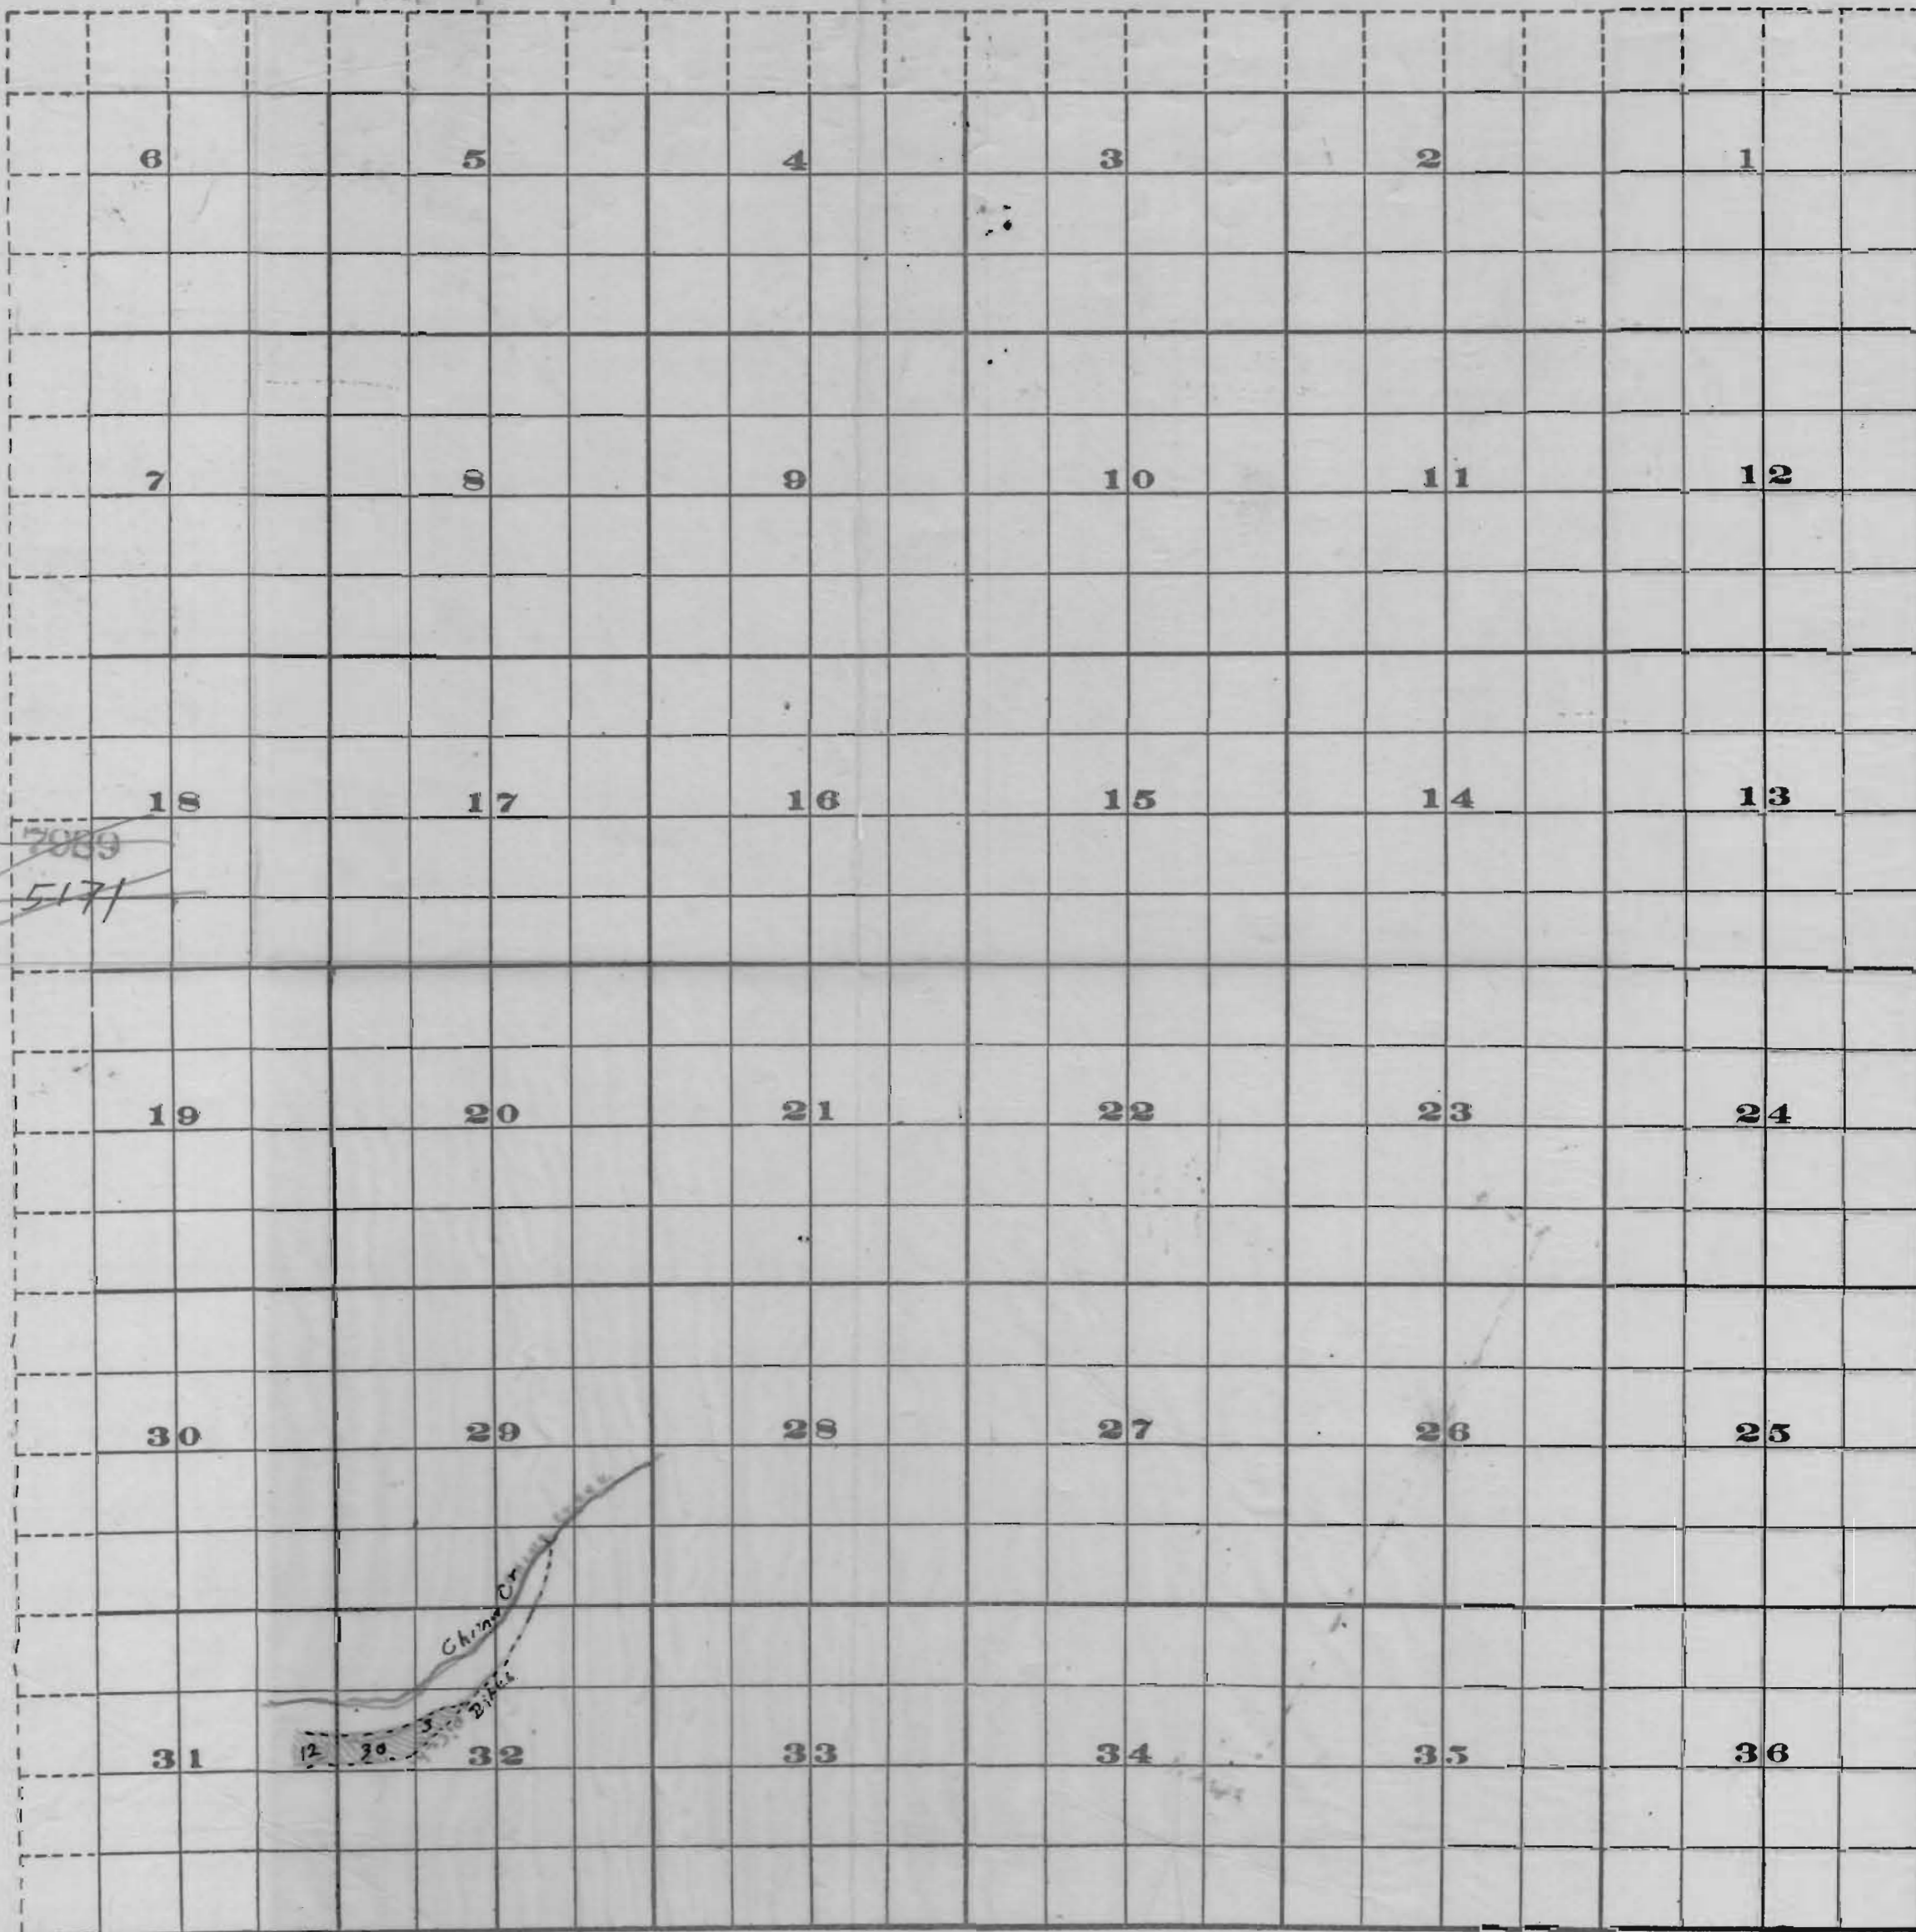

8922

Application No. ~~7089~~
Permit No. ~~5171~~

A-8675
P-5660

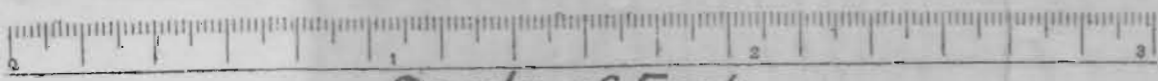

Scale of Feet.