
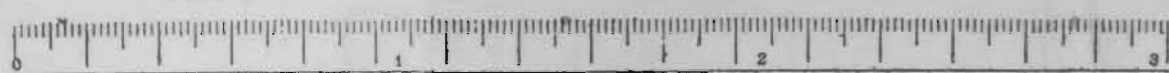


Township 215,

Range 34.

8125

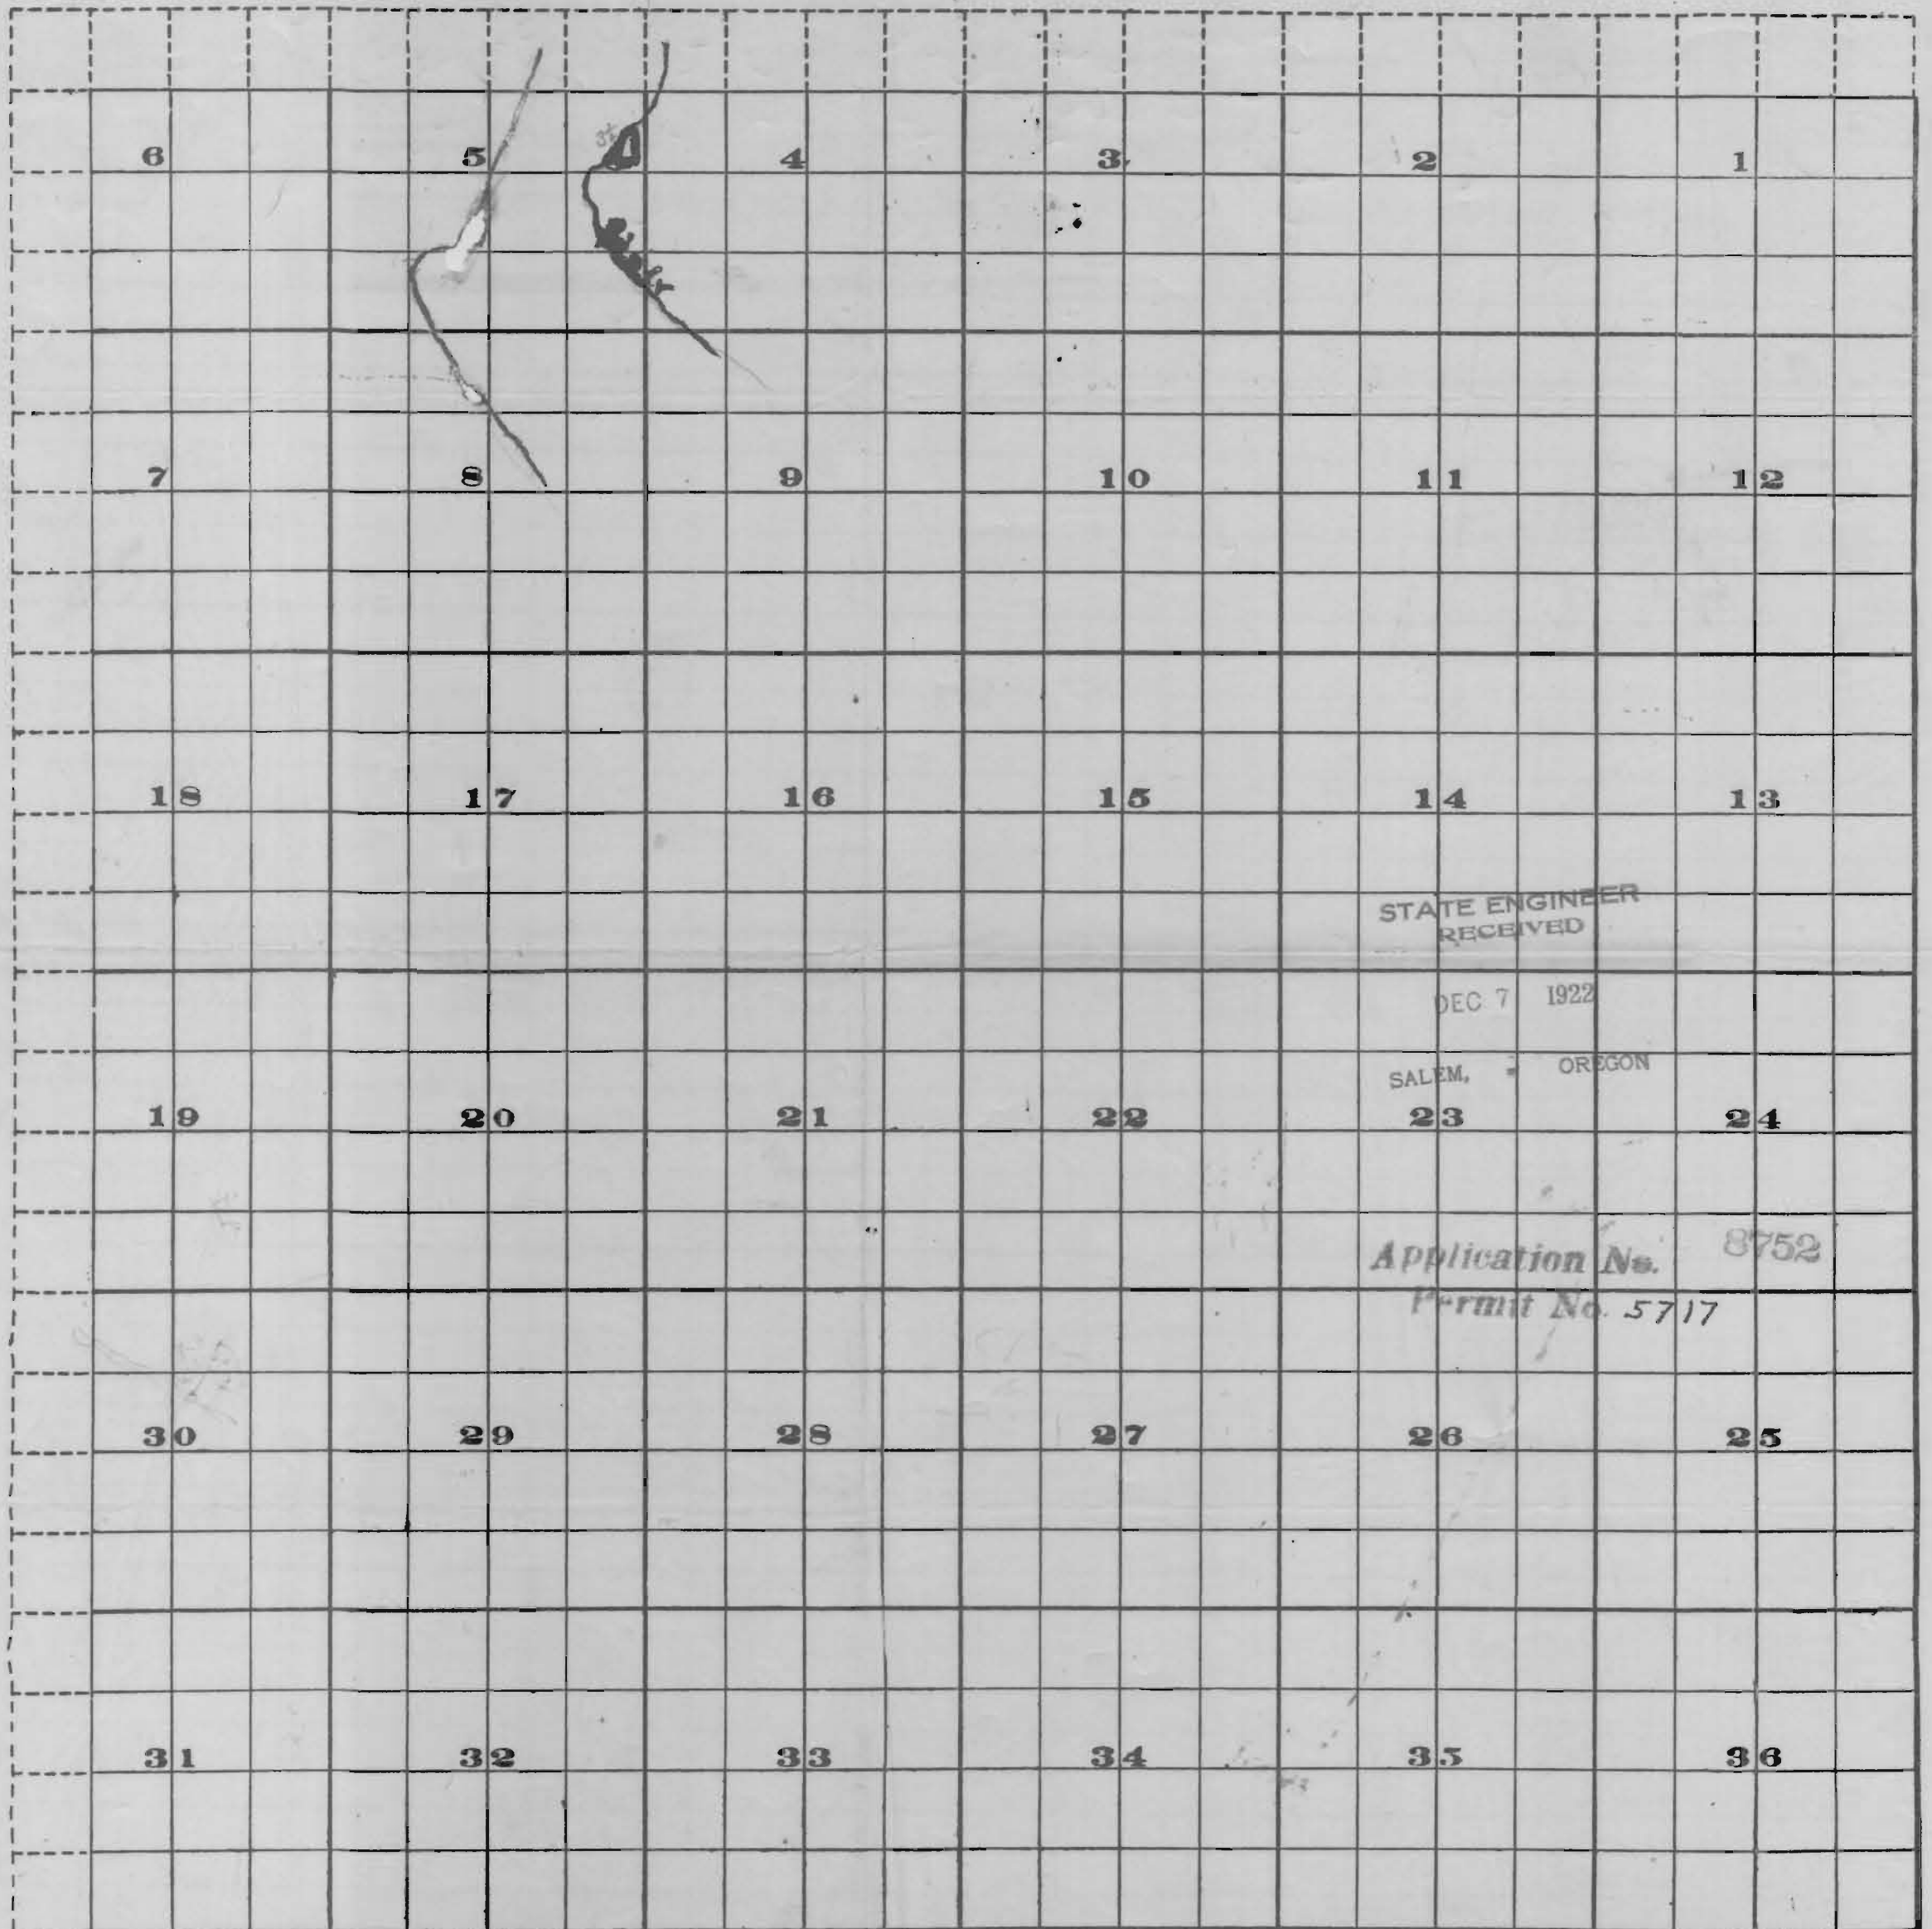

Scale of Feet.

FROM OFFICE OF THE STATE ENGINEER, SALEM, OREGON

8125