
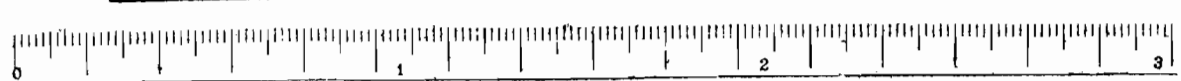


STATE ENGINEER
RECEIVED

Township 6 North, Range 35 E. N. M.

To cover water filing made in Dec. 1922 by L. A. Reineman for waste water.

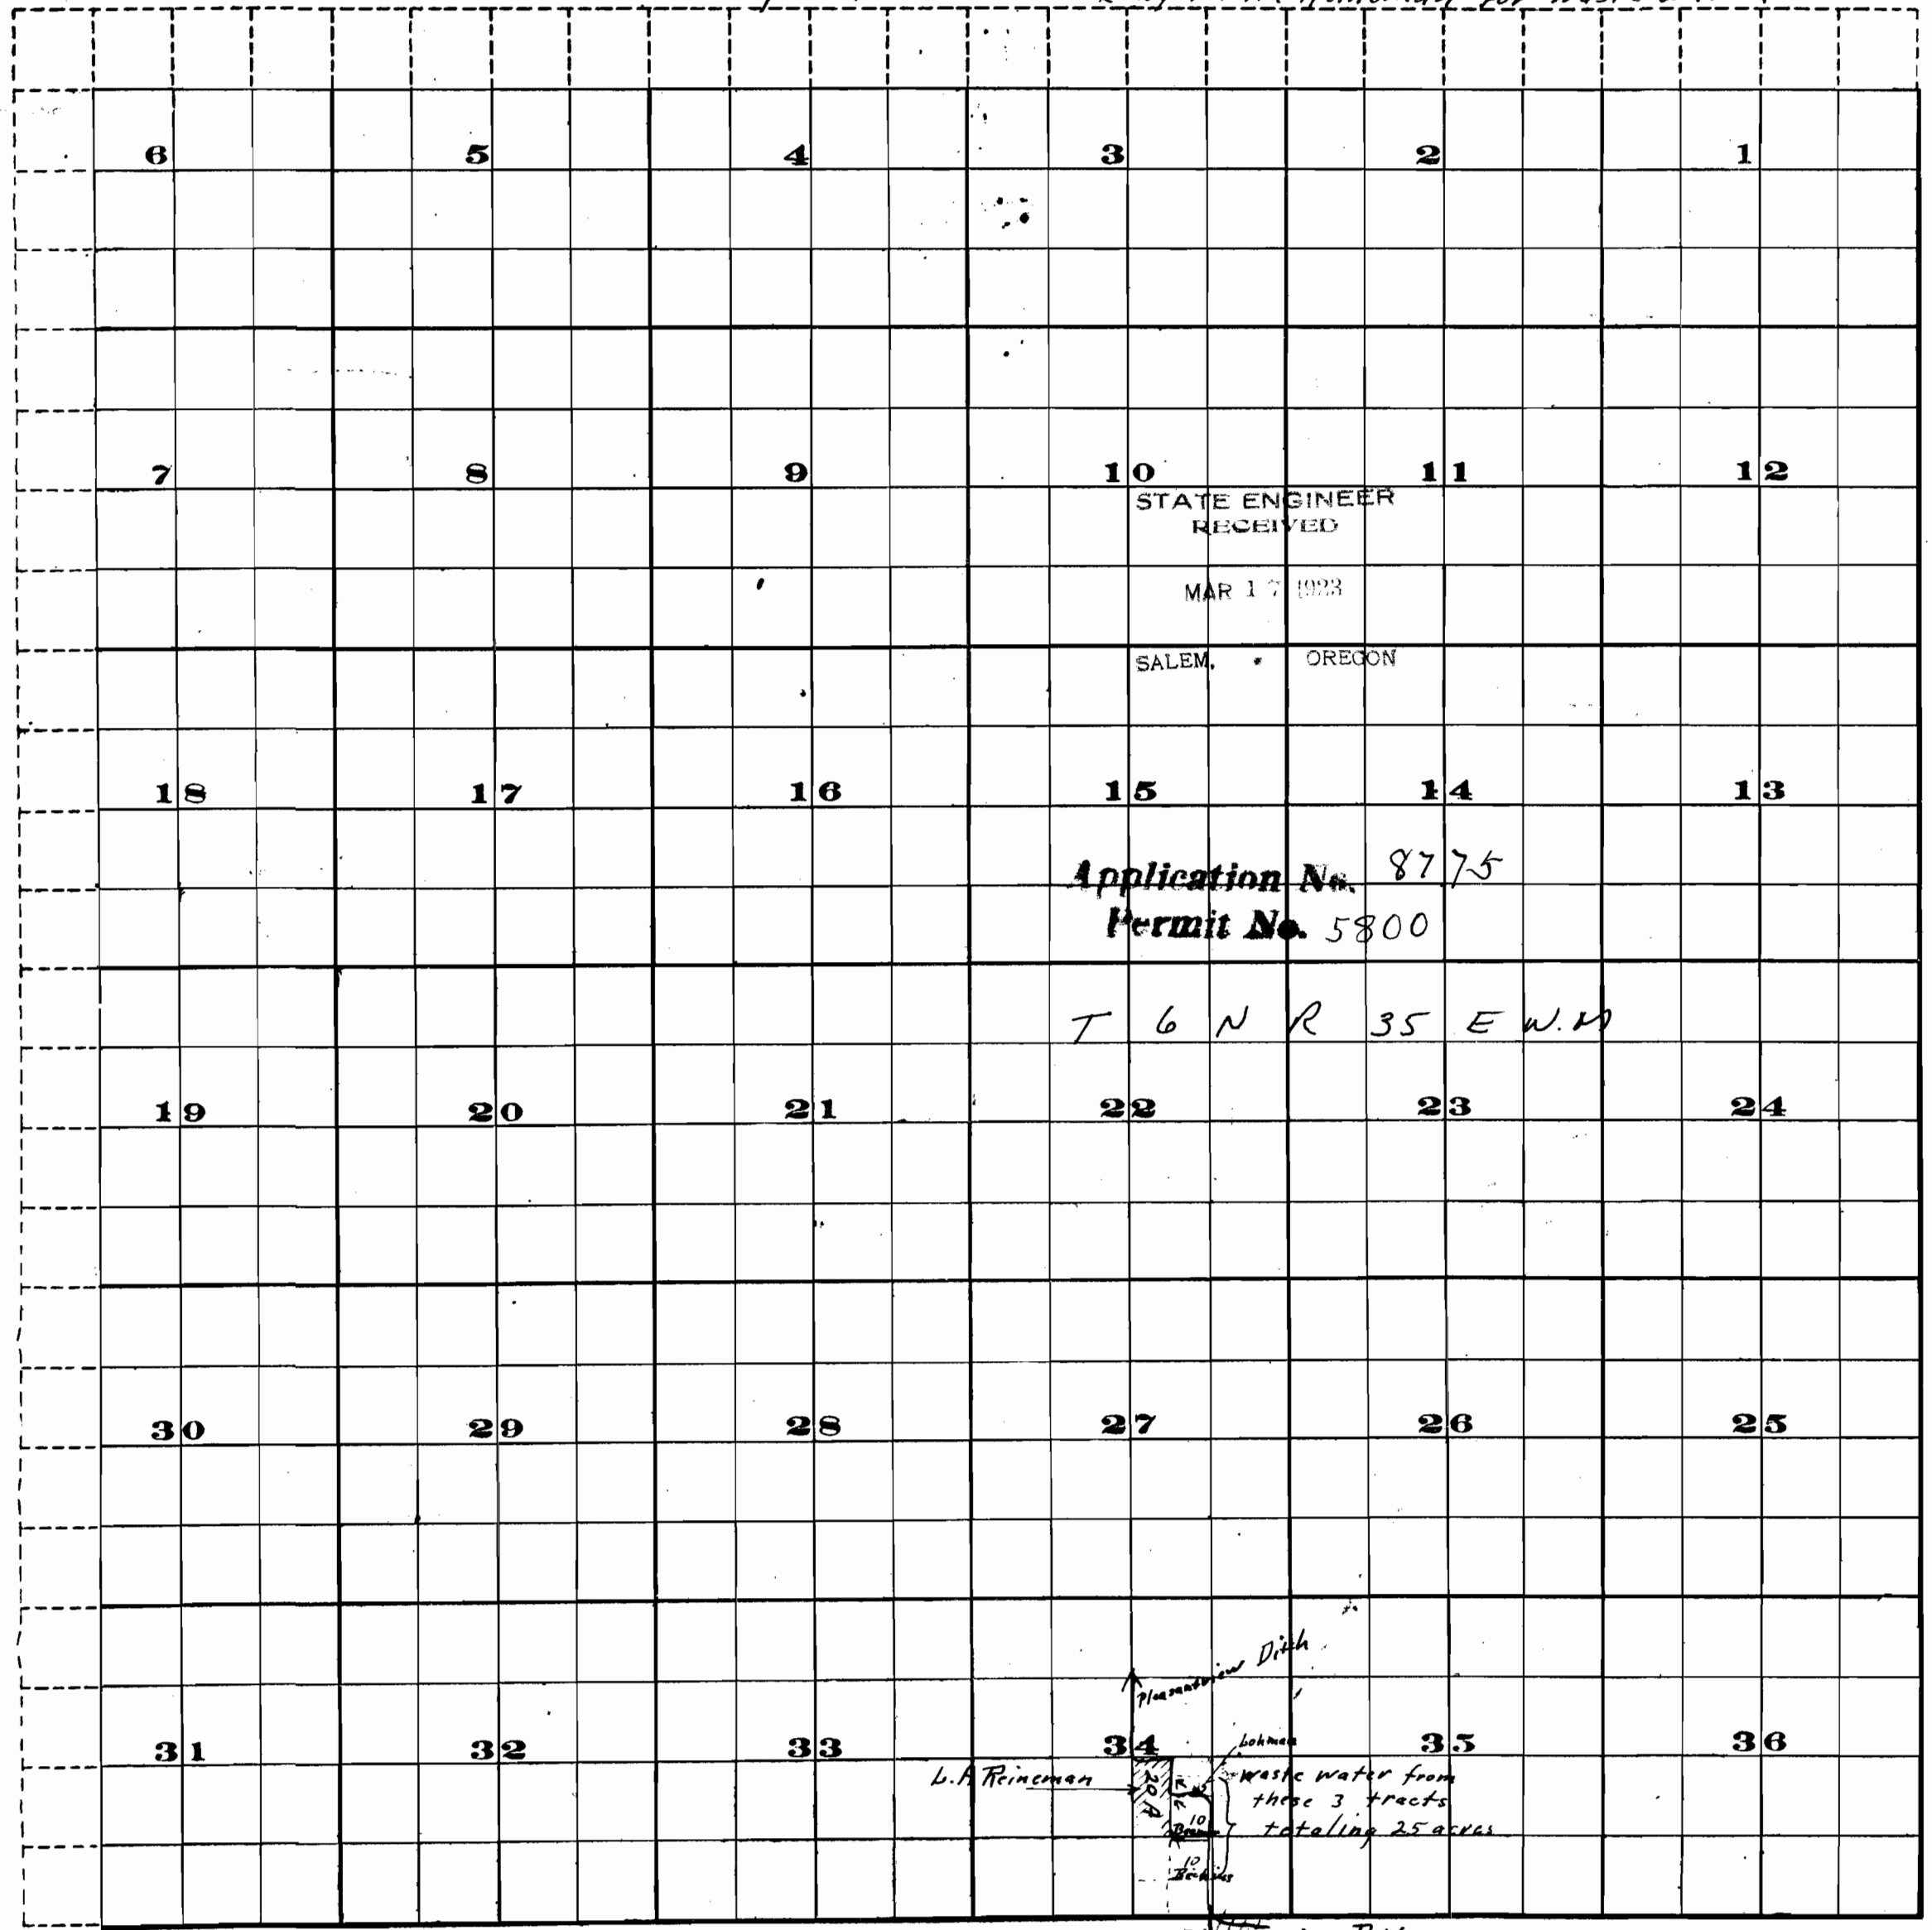

Scale of Feet.

FROM OFFICE OF THE STATE ENGINEER, SALEM, OREGON

2558