


Township 3.8


Range 40 E W M

*h
v
p*

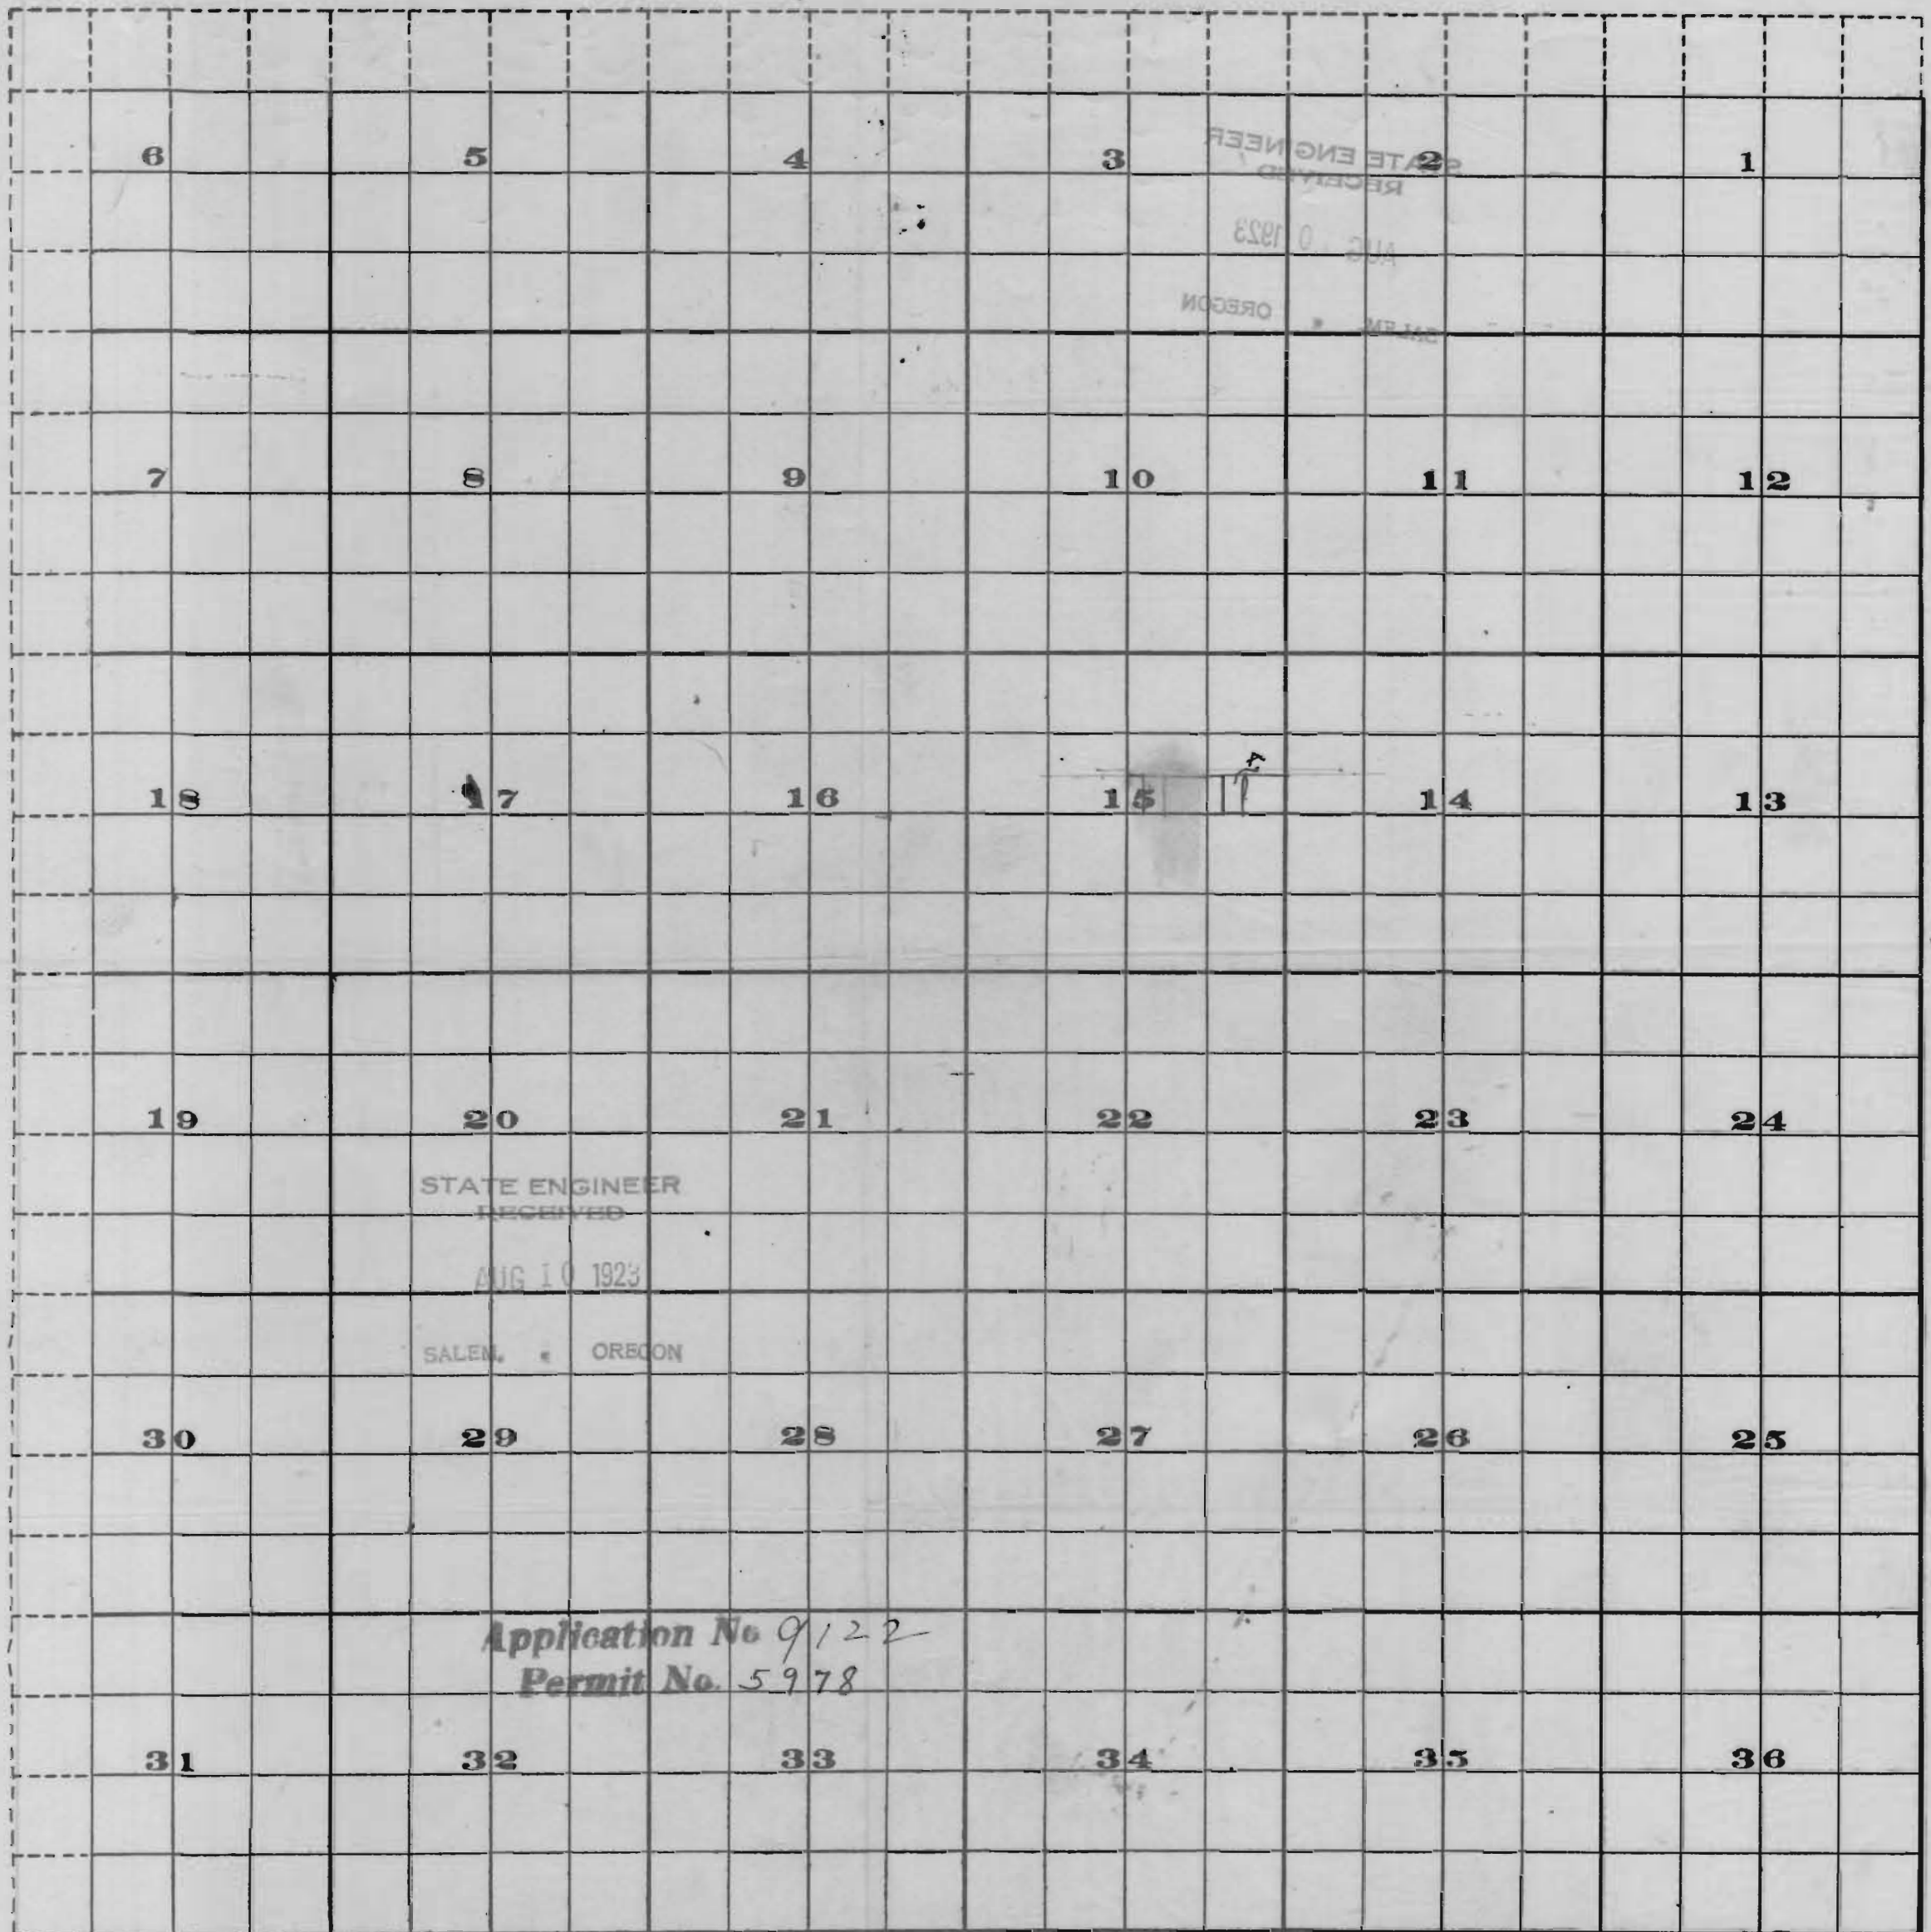

*A survey
Block line with
Red line amount property of P. J. Sullivan
north are of which is in doubt.*

5/55

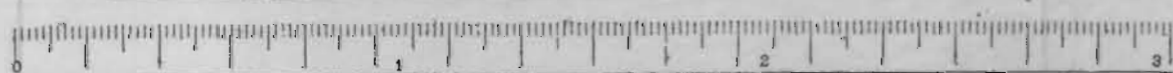

Scale of Feet.