
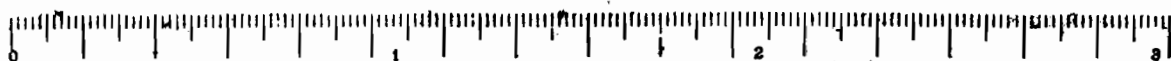


Township 21 S.,

Range 44 E.

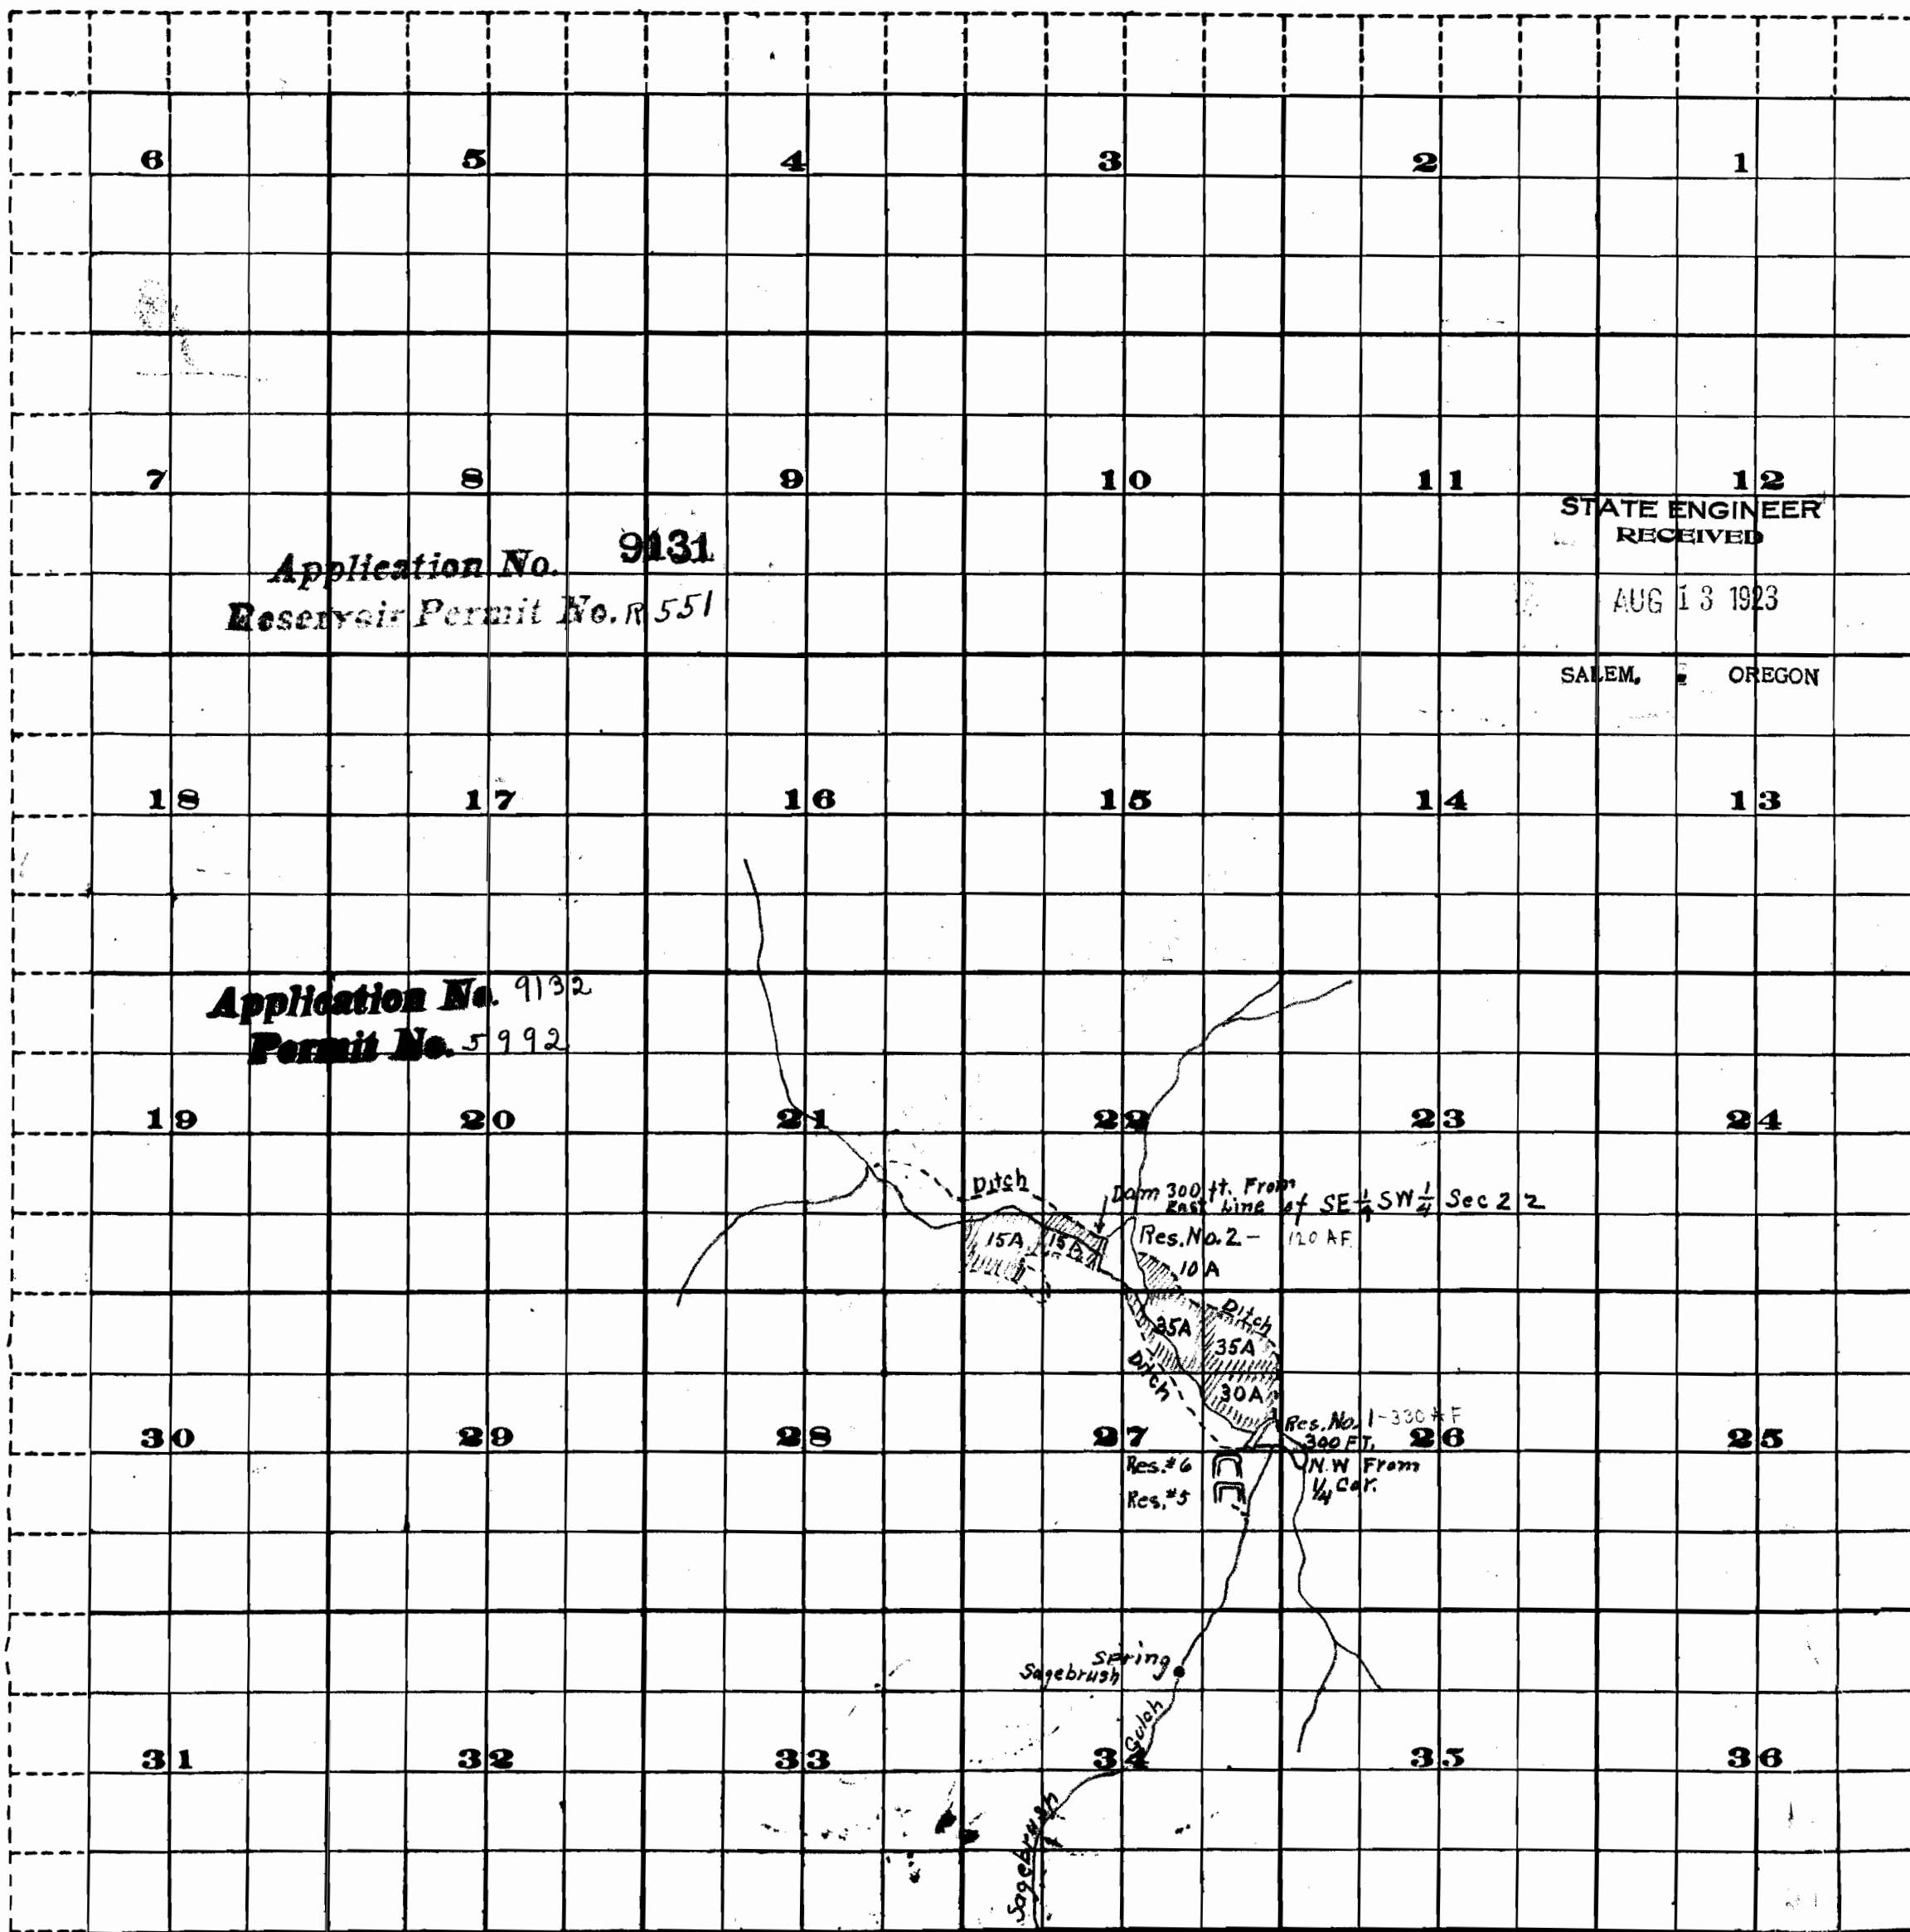

Scale of Feet.

5/15/23