



Tp. 18 S. R. 47 E. W. E.

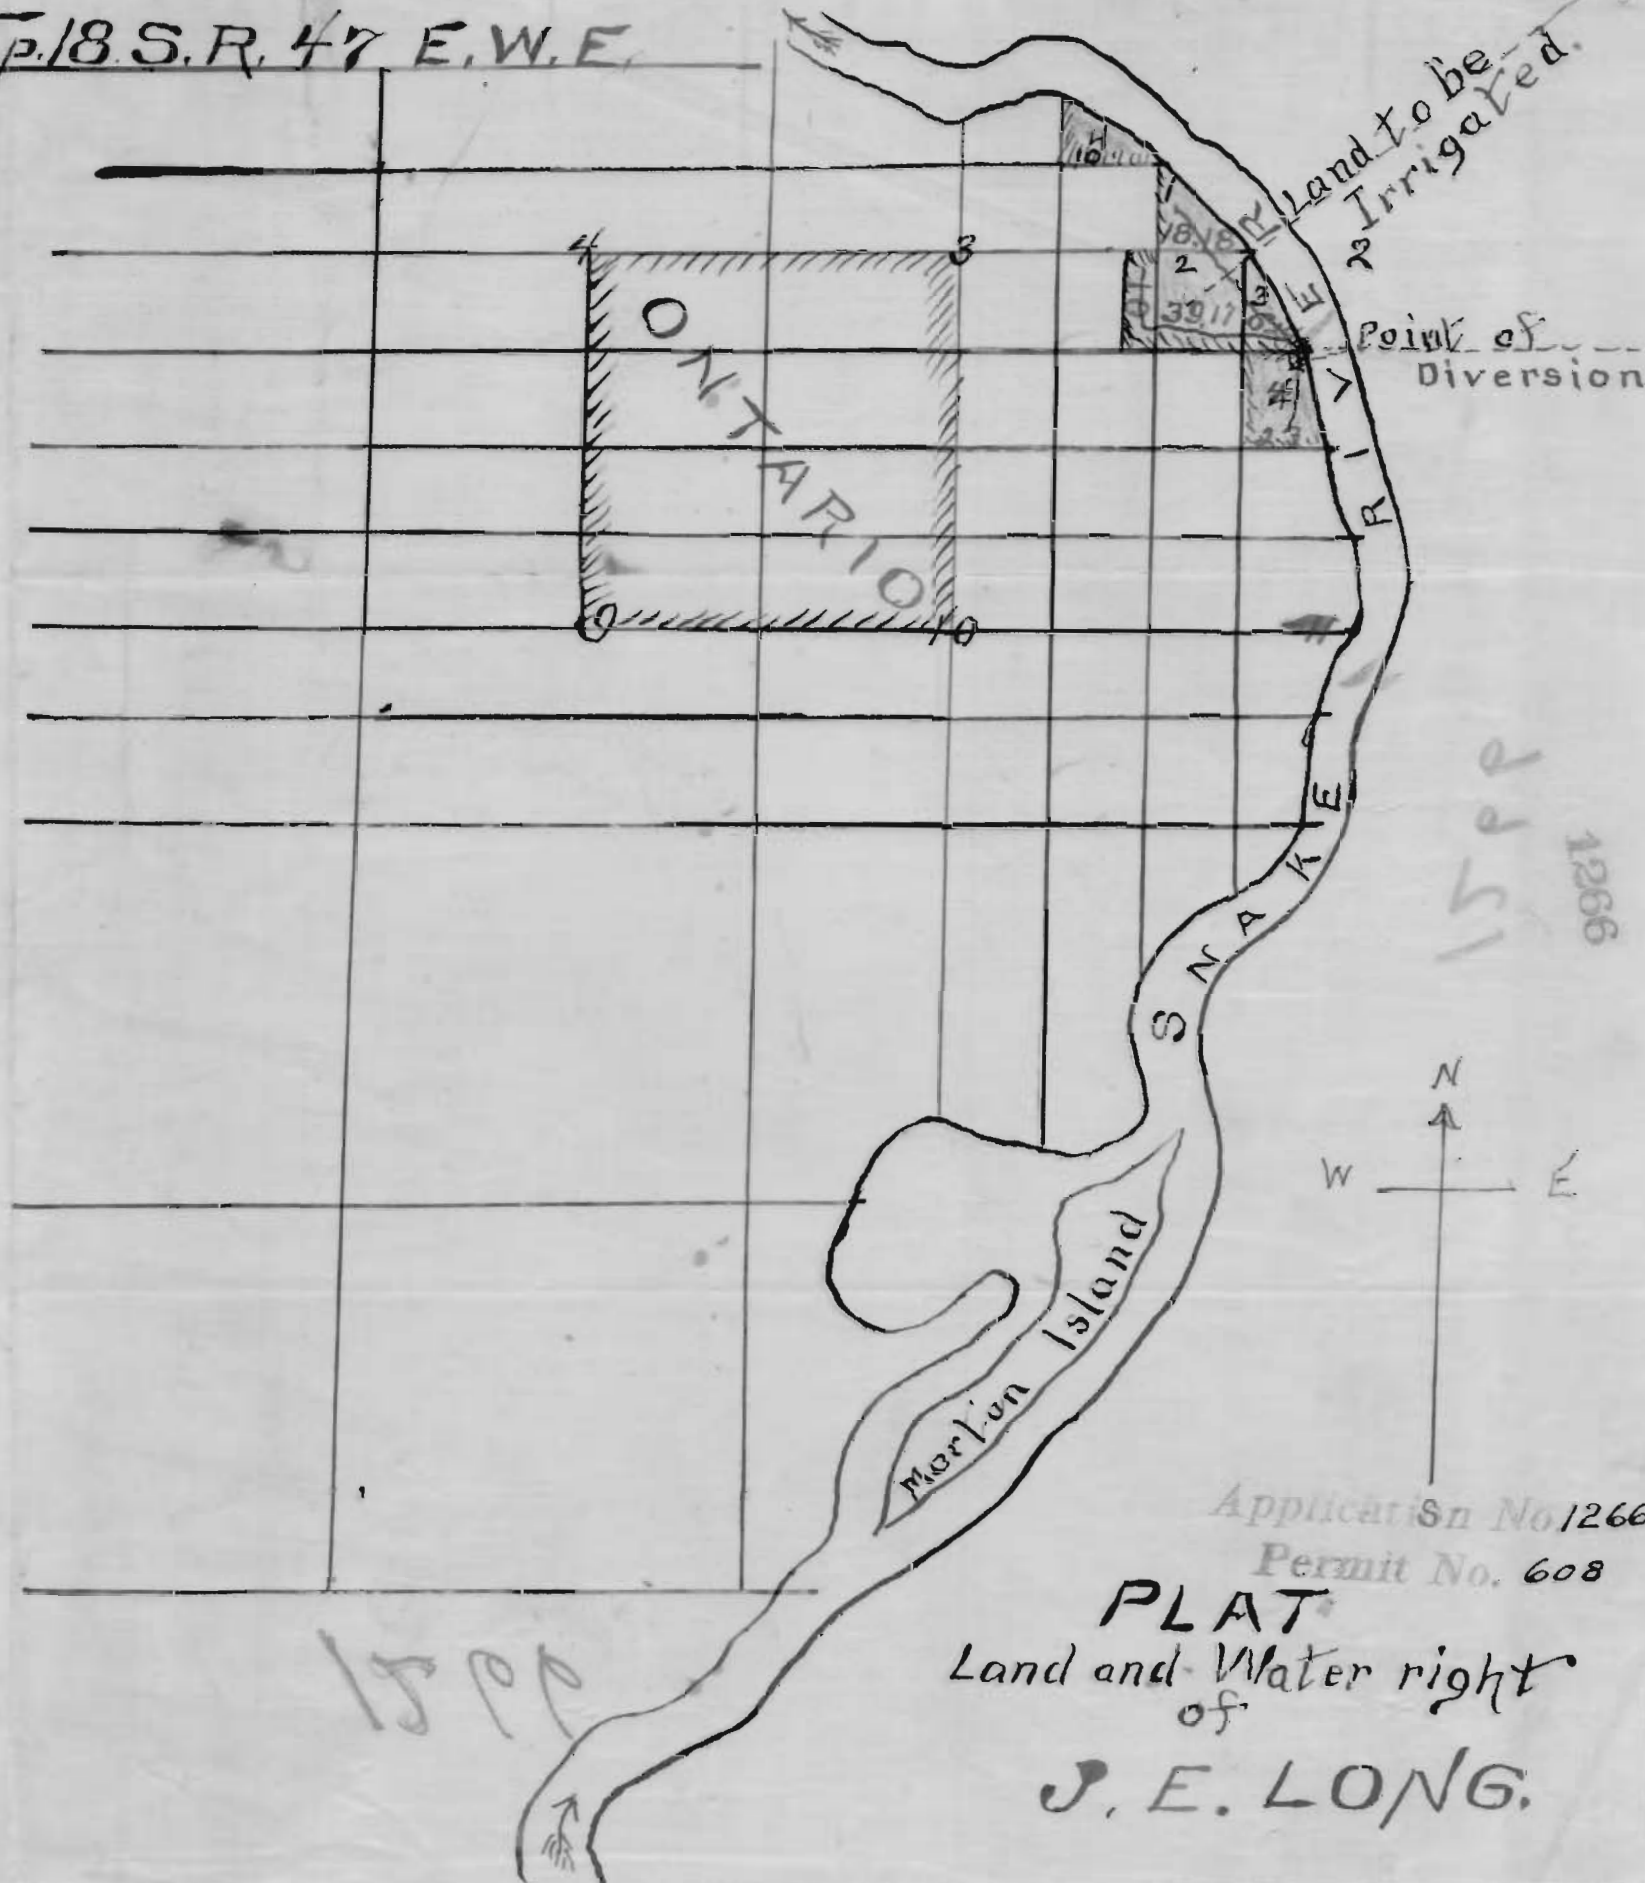

Land to be Irrigated.

Point of Diversion

1599
1266

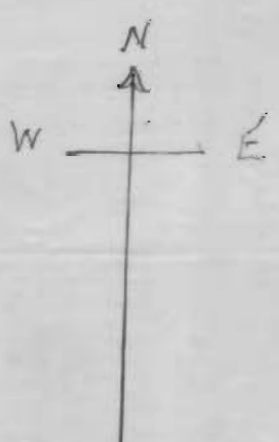

Application No 1266
Permit No. 608

PLAT
Land and Water right
of
J. E. LONG.

1599