
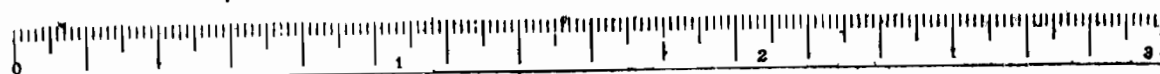


Township 3 South,

Range 40 East W.M.

2
110

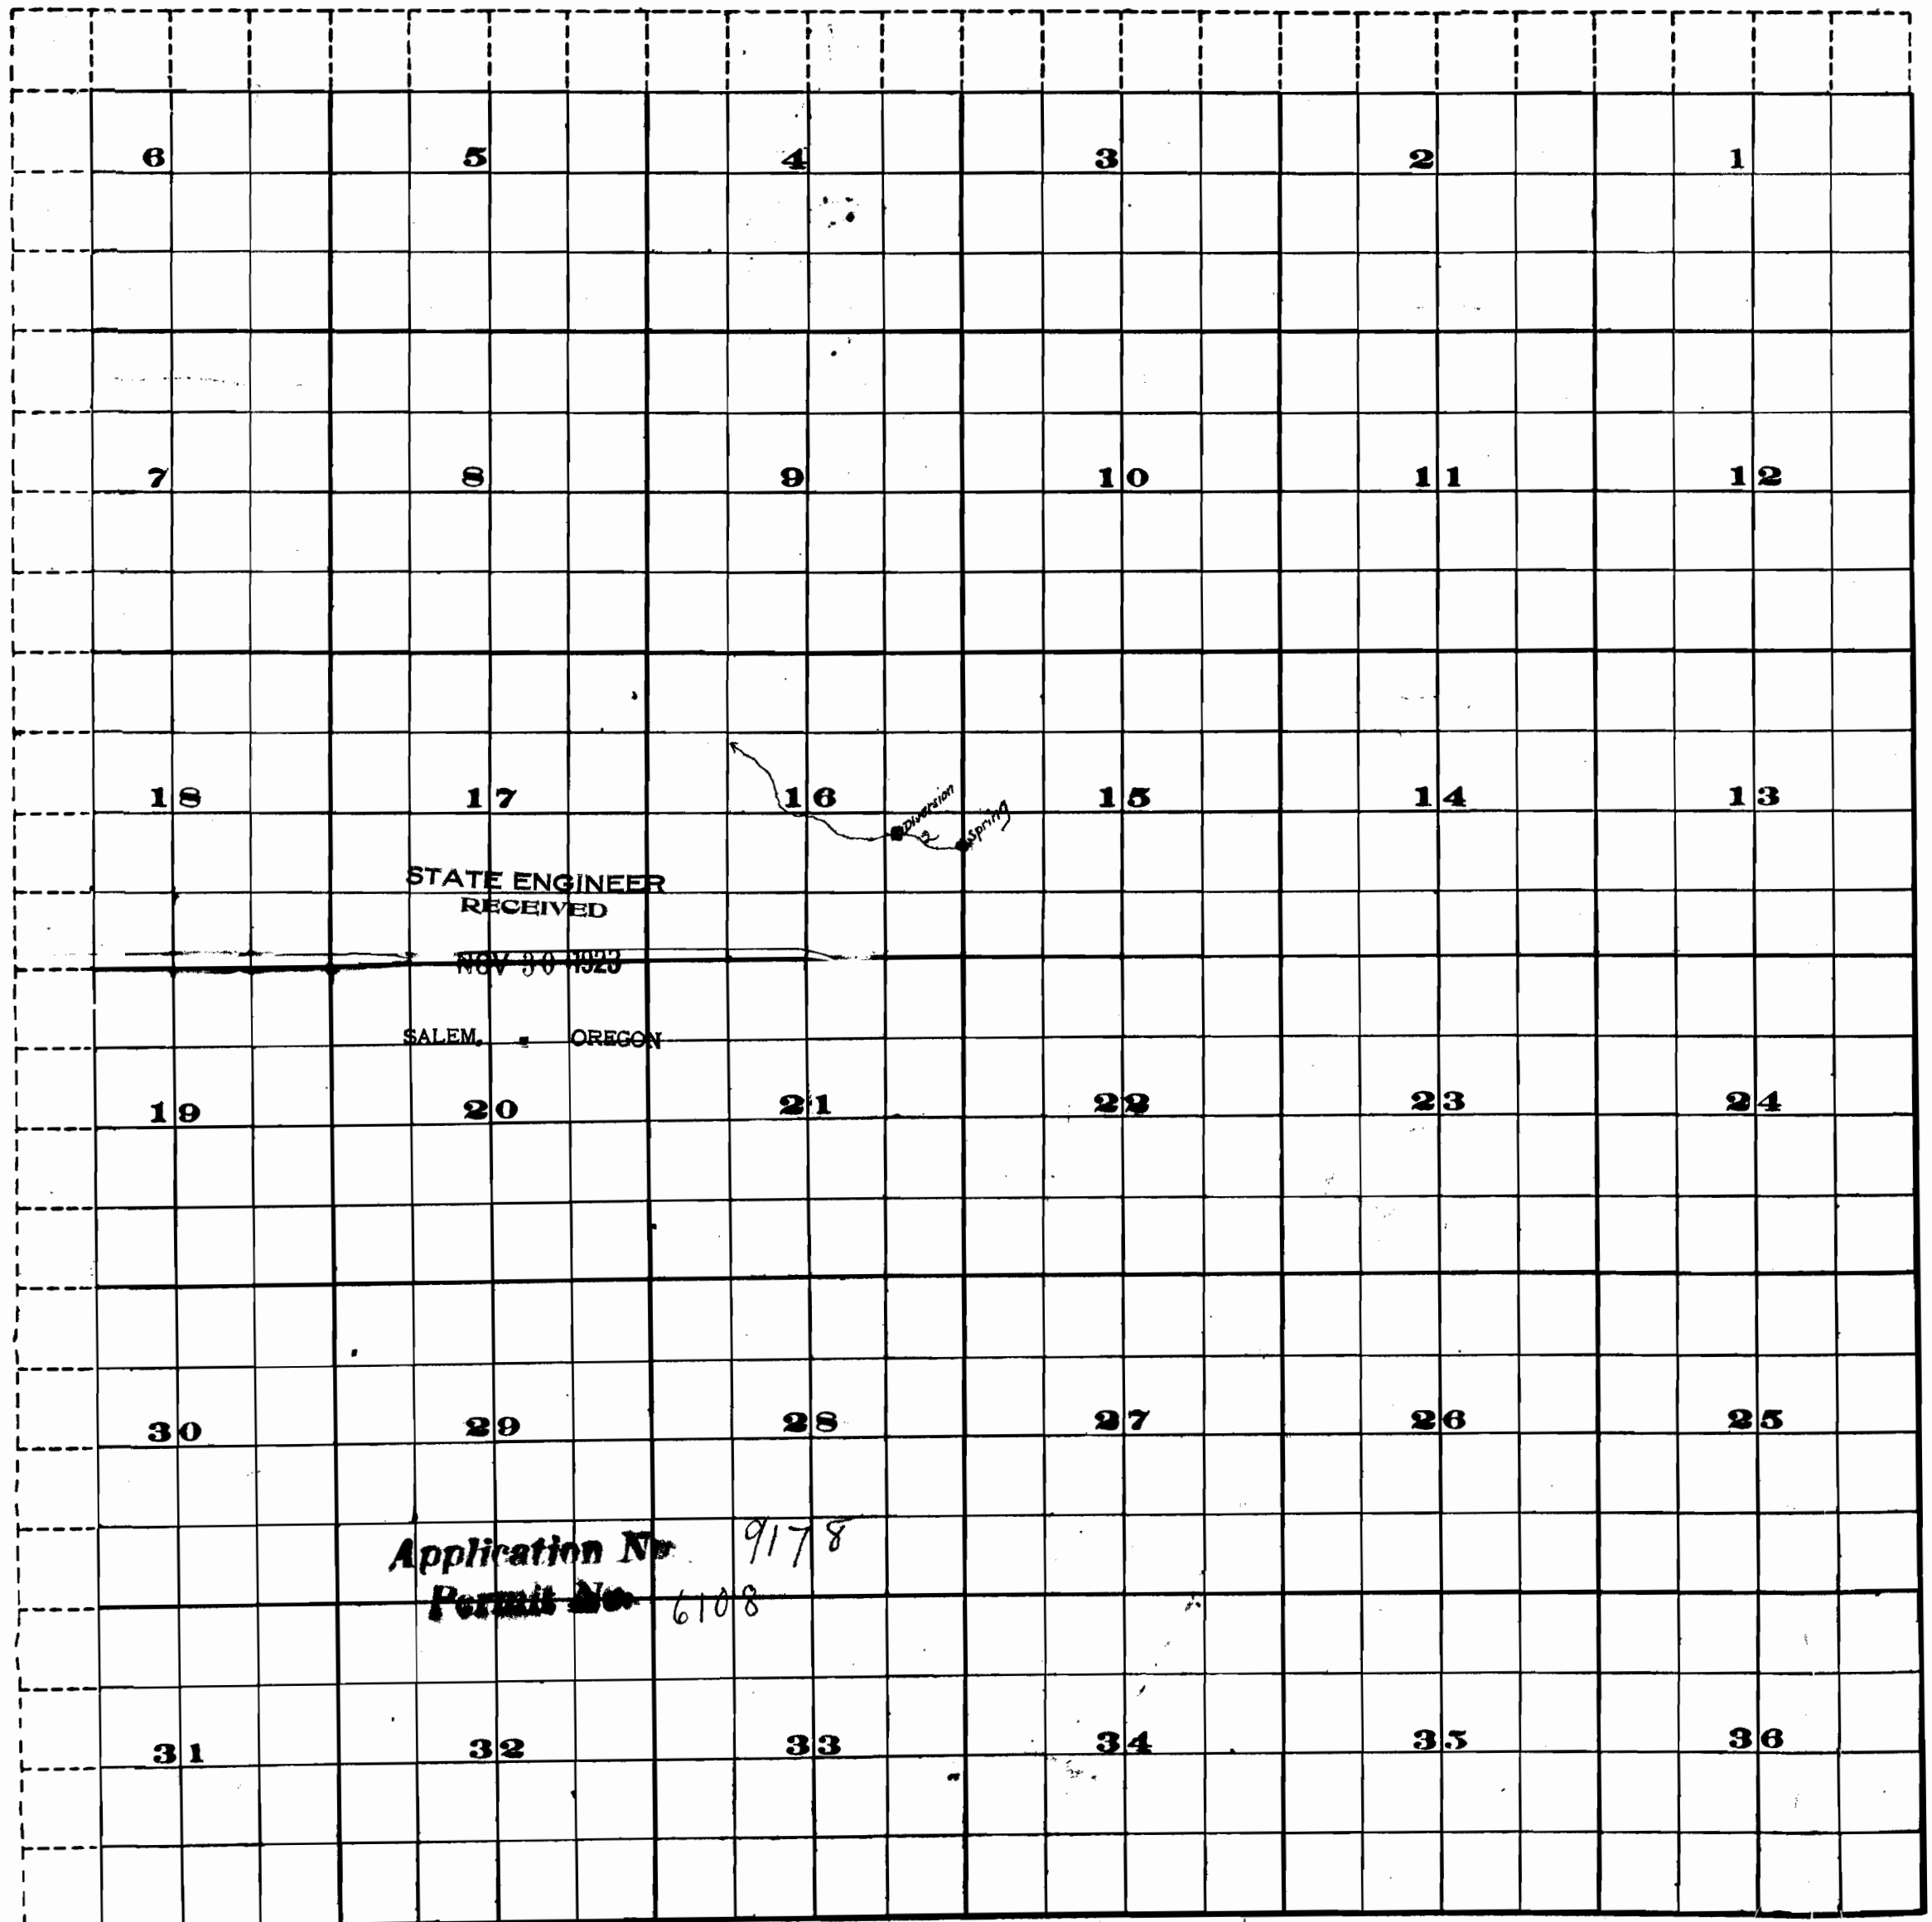

Scale of Feet.

112g

JASPER G. STEVENS

(2) JASPER C. STEVENS

JAMES M. RUNDALL

COVE

2 LI GRANDE INVESTMENT Co.

660'

660'

660'

660'

630'

7

6

5

4

3

1220'

THAS. L. B. HALLMARK

J. I. HALLMARK

ORCHARD ROAD

ROAD

ALICE O. ALLEN

9

10

11

12

LI GRANDE INVESTMENT Co.

Geo. M. BARRA

660'

660'

TRACTS

630'

ALICE O. ALLEN

(8) BOARD OF SCHOOL TRUSTEES

(4) MATILDA J. MITCHELL

(10) MATILDA J. MITCHELL



JOHN ALLEN

(7) BOARD OF SCHOOL TRUSTEES

STATE ENGINEER RECEIVED

SALIDA OREGON

Application No. 9178
Permit No. 6108

(14) JOHN M. S. SMITH

(9) BOARD OF SCHOOL TRUSTEES

SW cor. of SE 1/4
Sec. 16, T. 3 S., R. 40 E.



NE cor. of SE 1/4
Sec. 16, T. 3 S., R. 40 E.

M. DANIEL'S
DIVERSION POINT
D. Daniels Add. to Cove, Oregon

called Church Street