


Township 8 S, Range 1W.

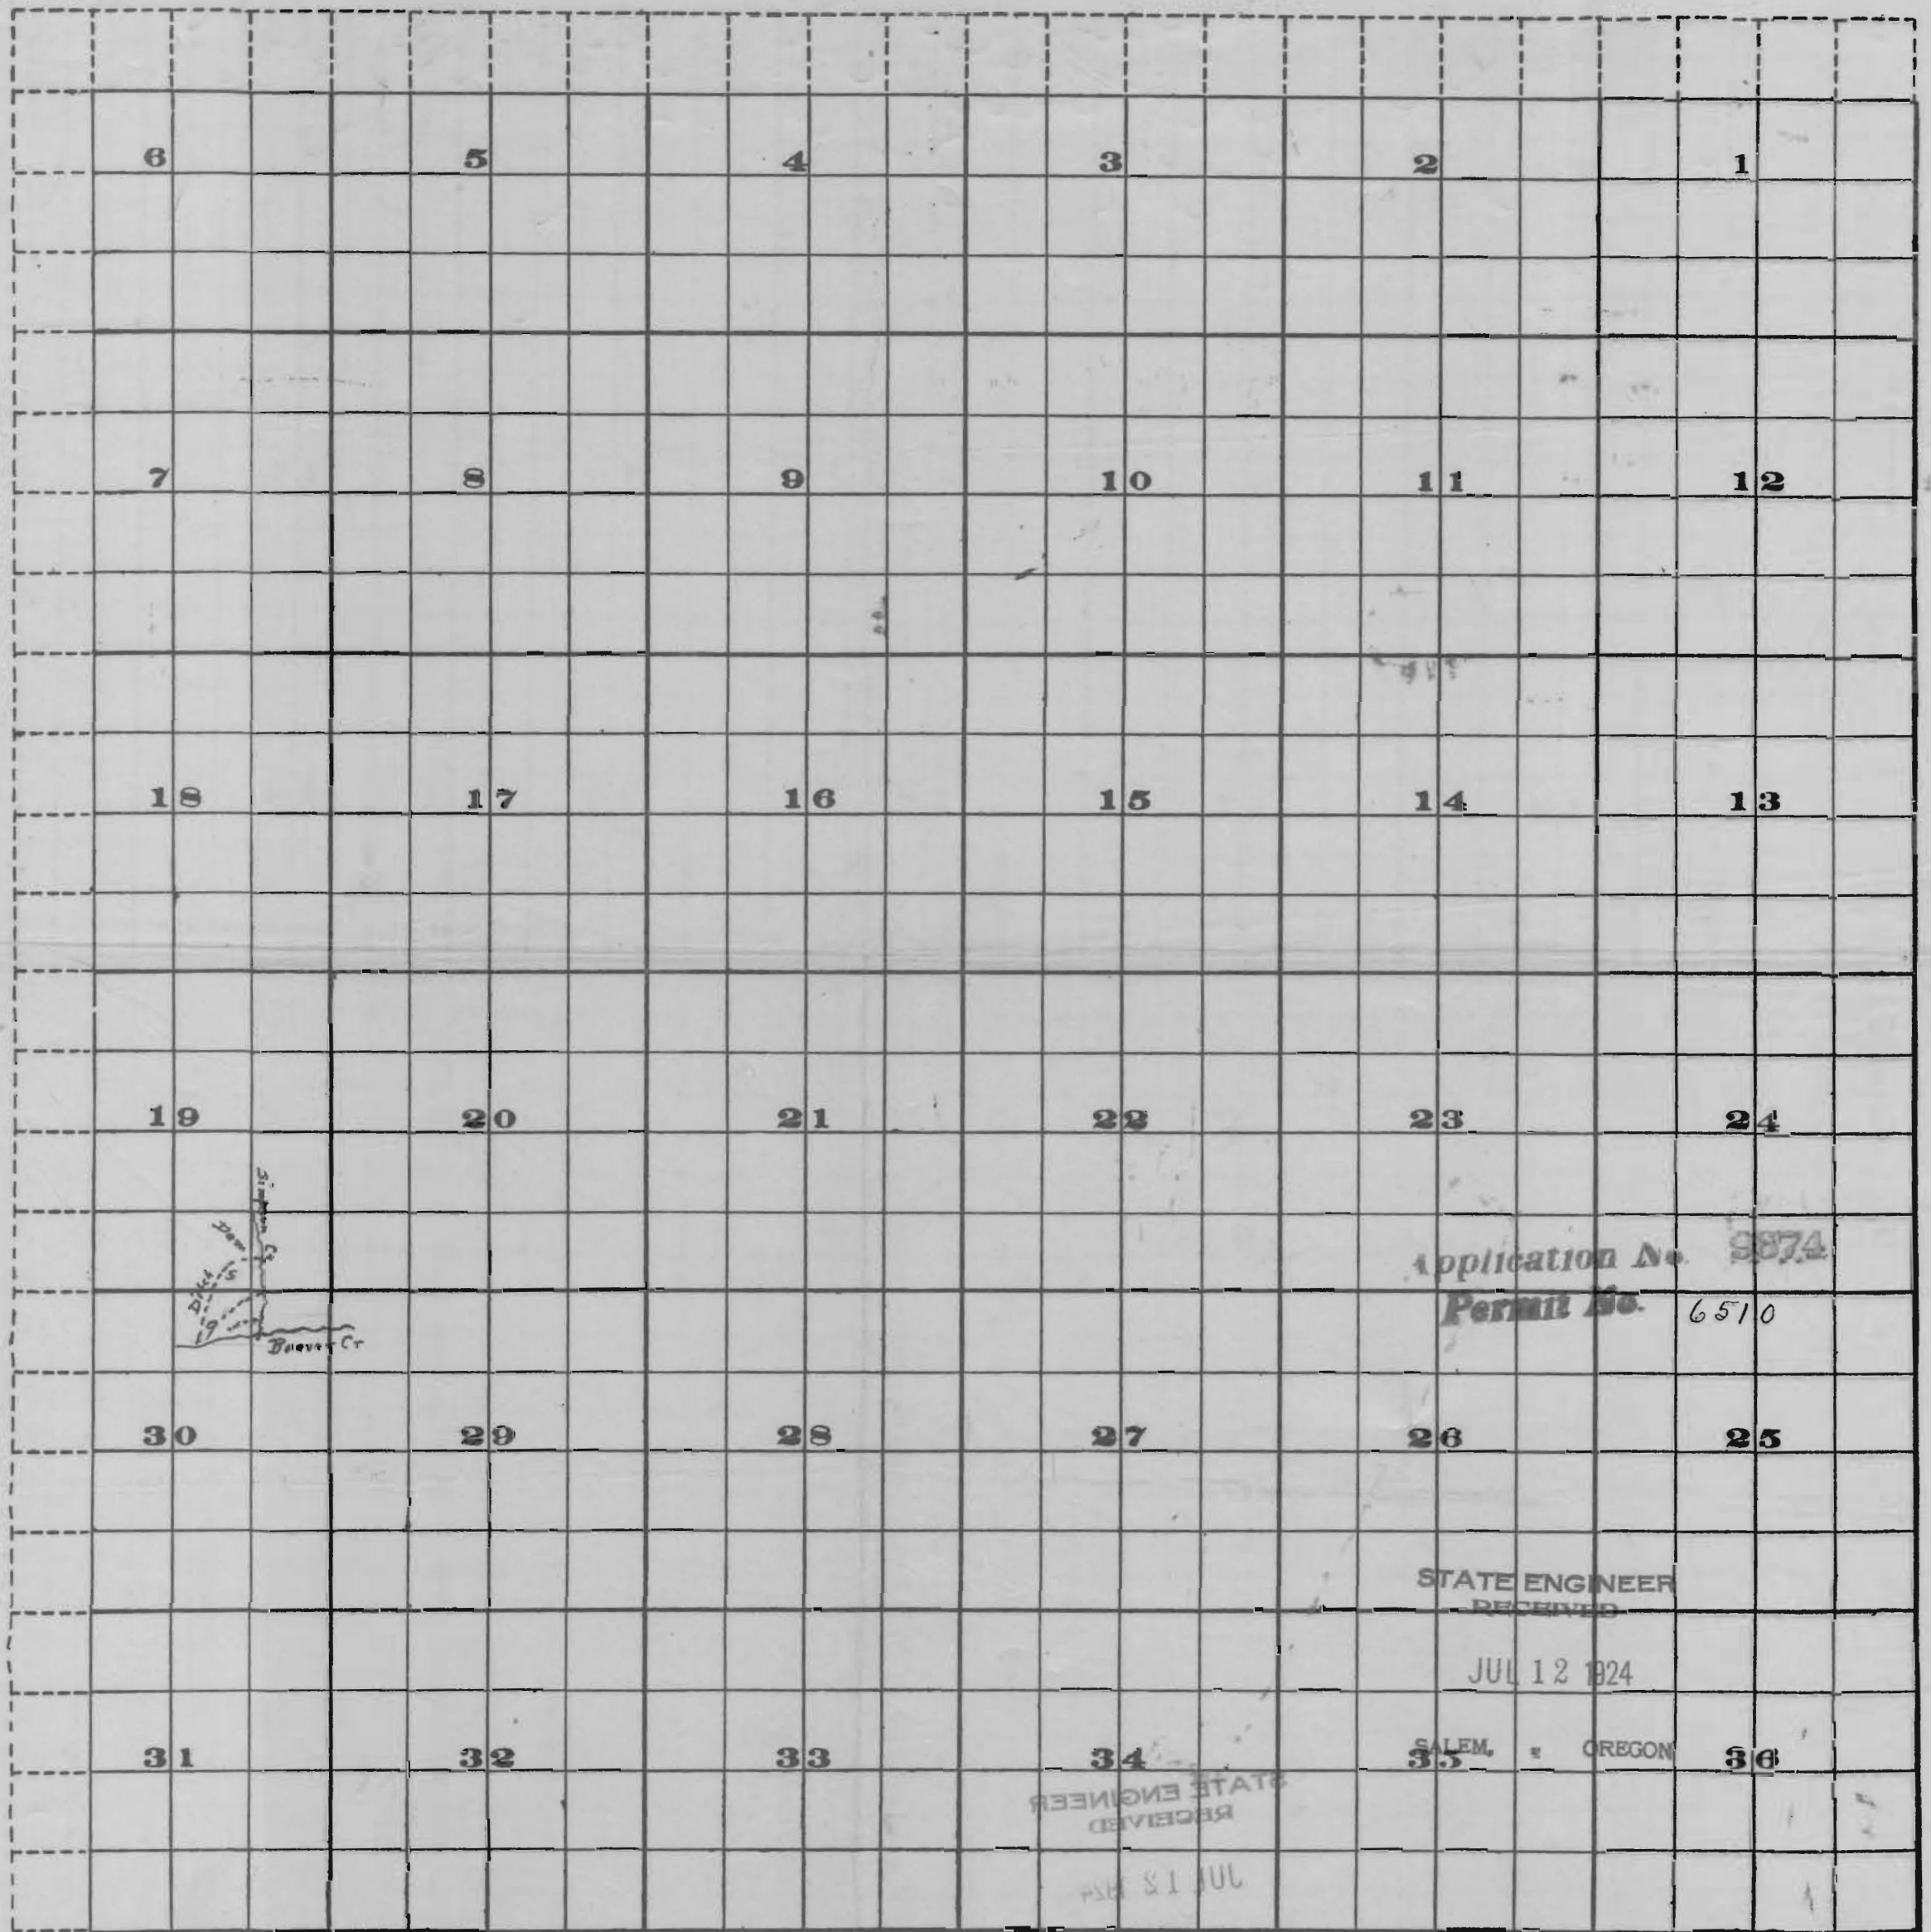

9674

9674

9674

9674


9674

Application No. 9874  
Permit No. 6510

STATE ENGINEER  
RECEIVED  
JUL 12 1924

STATE ENGINEER  
RECEIVED  
JUL 12 1924

SALEM, OREGON 36

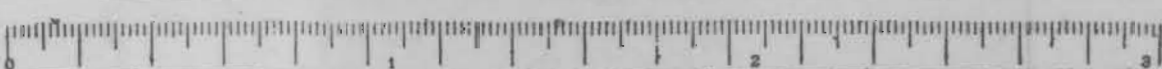

Scale of Feet.

SALEM, OREGON

FROM OFFICE OF THE STATE ENGINEER, SALEM, OREGON

9674