



Township 1 North,

Range 38 E. W.M.

8994

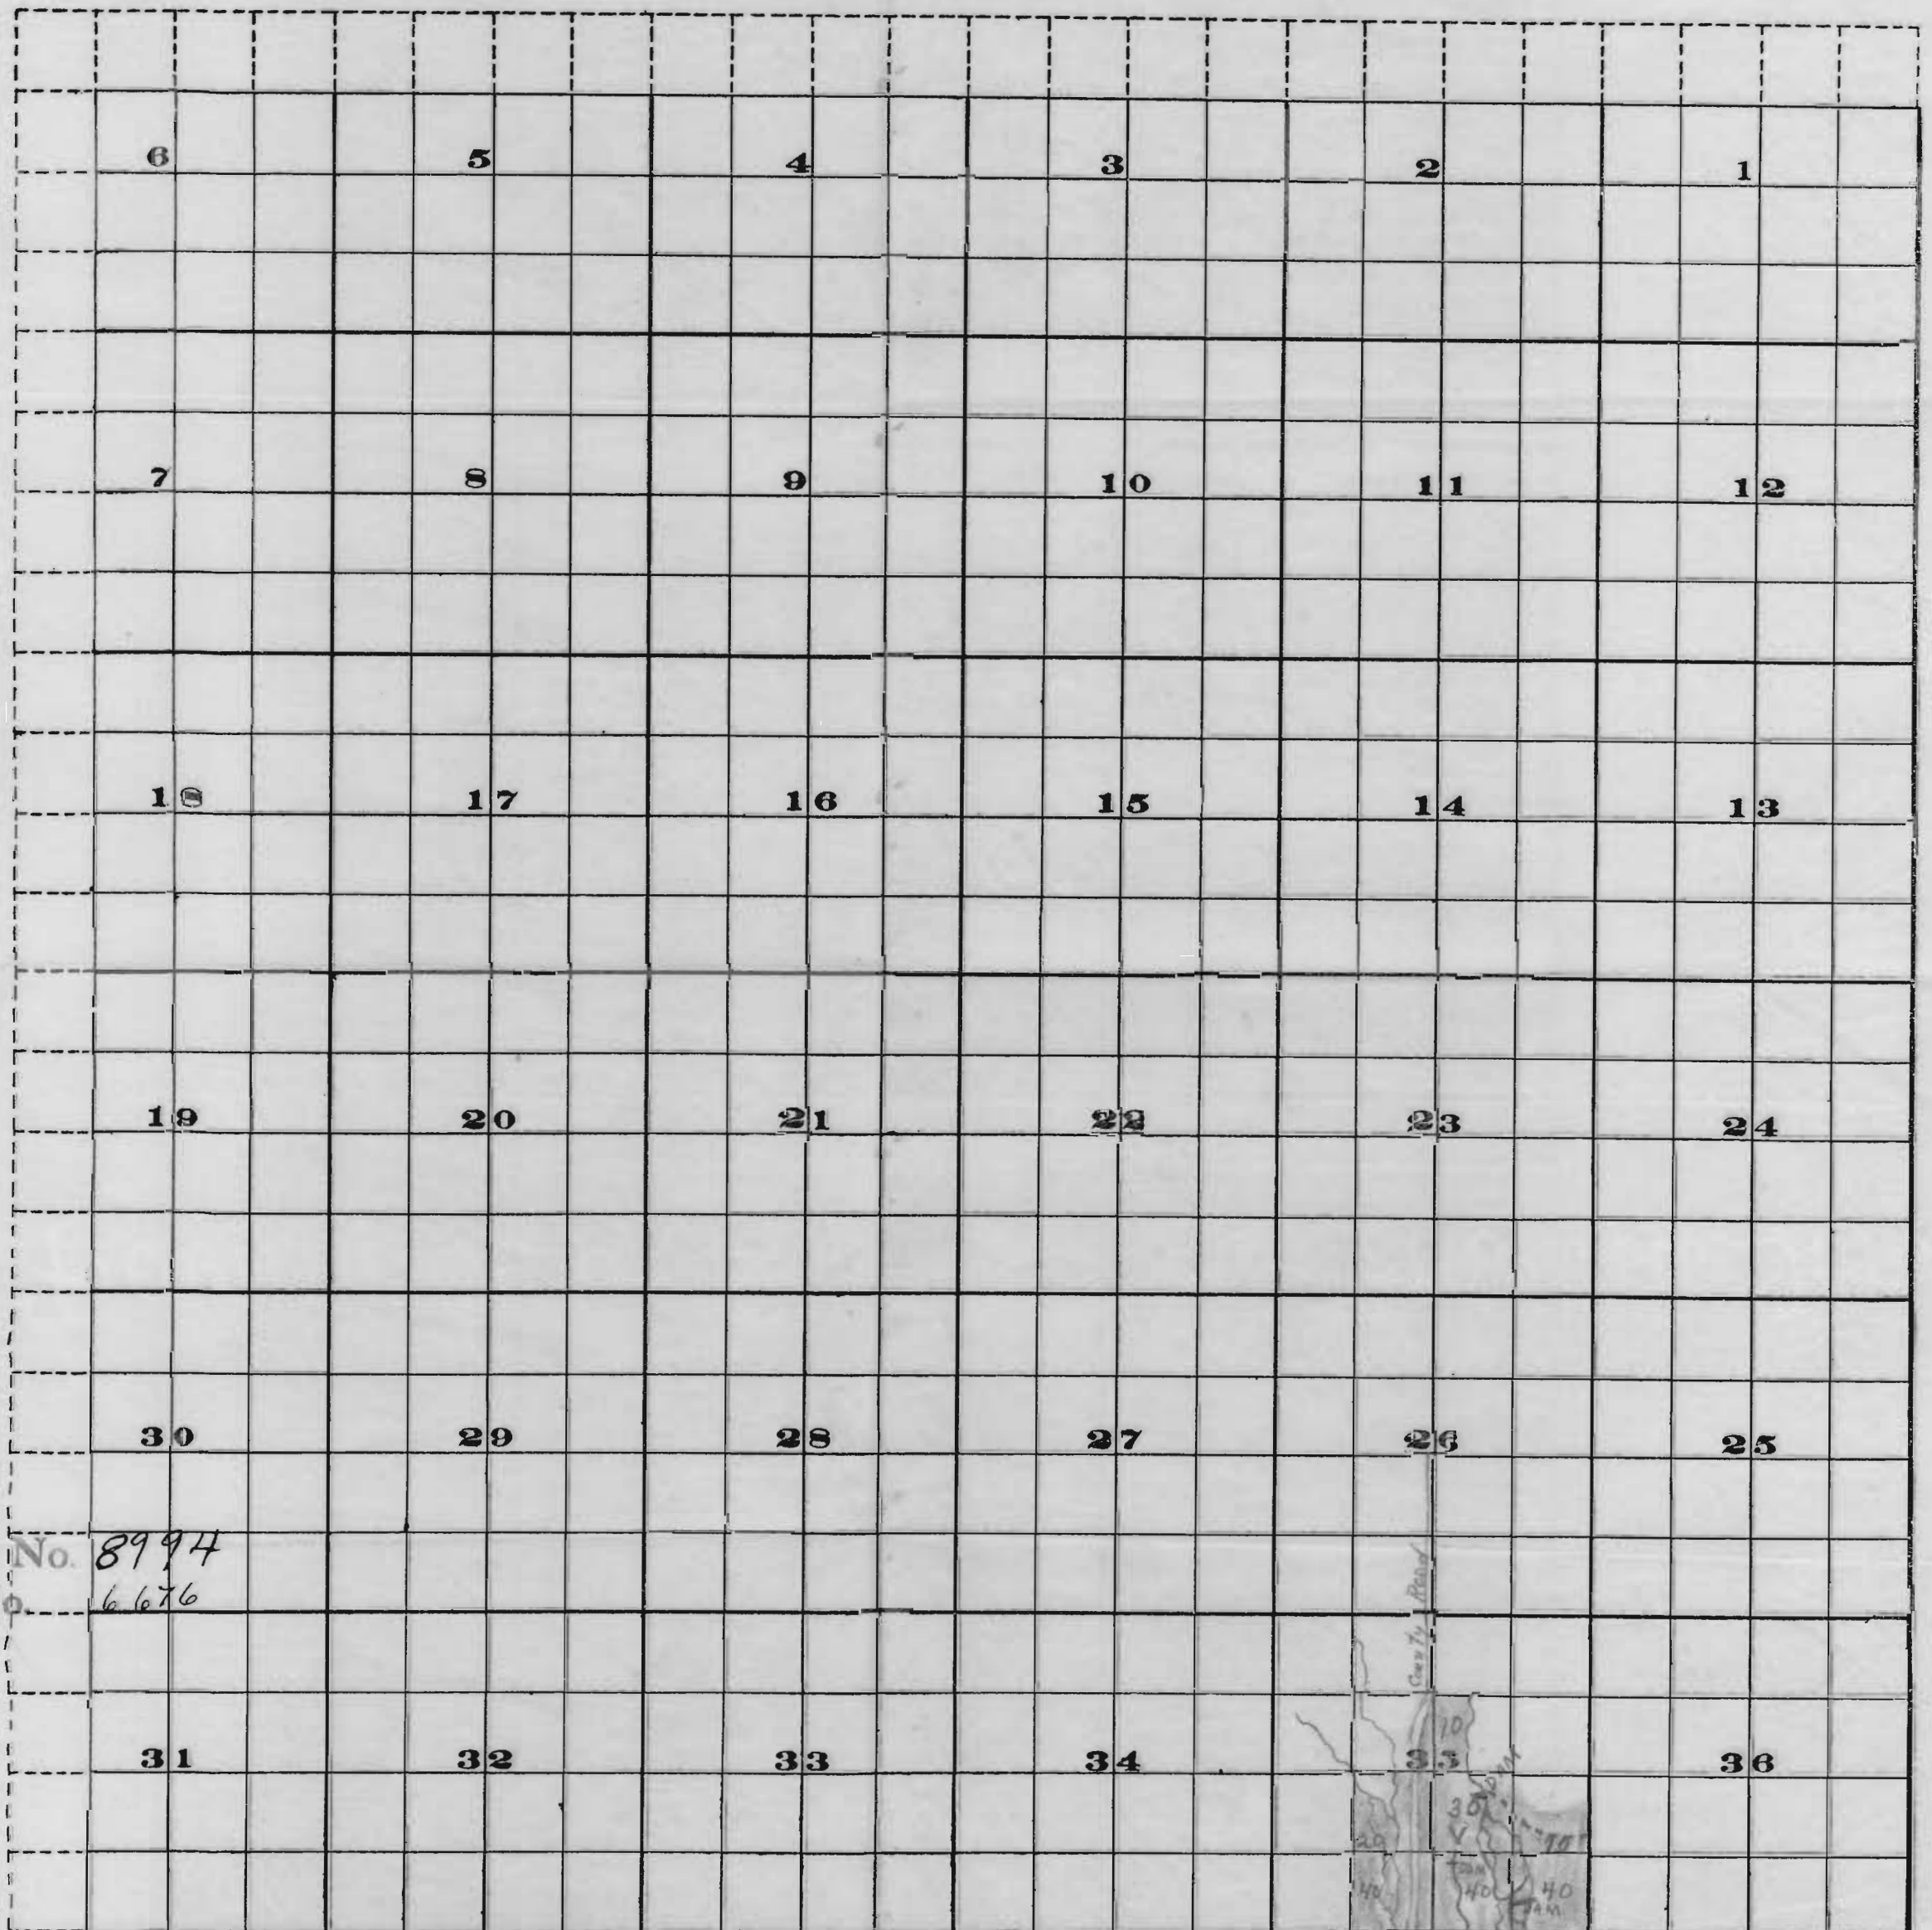

Application No. 8994
Permit No. 6676

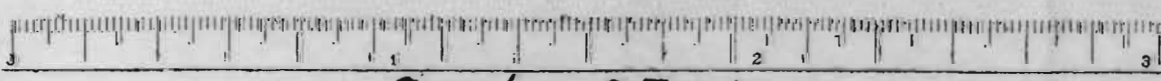

FROM OFFICE OF THE STATE ENGINEER, SALEM, OREGON

8994

8994