

9816

2189

Township 5 North


Range 35 East

Tp. 5 N. R. 35 E.

2189

Twp 5 N Range 35 E W. Line

Twp 6 N R 35 E W. Line

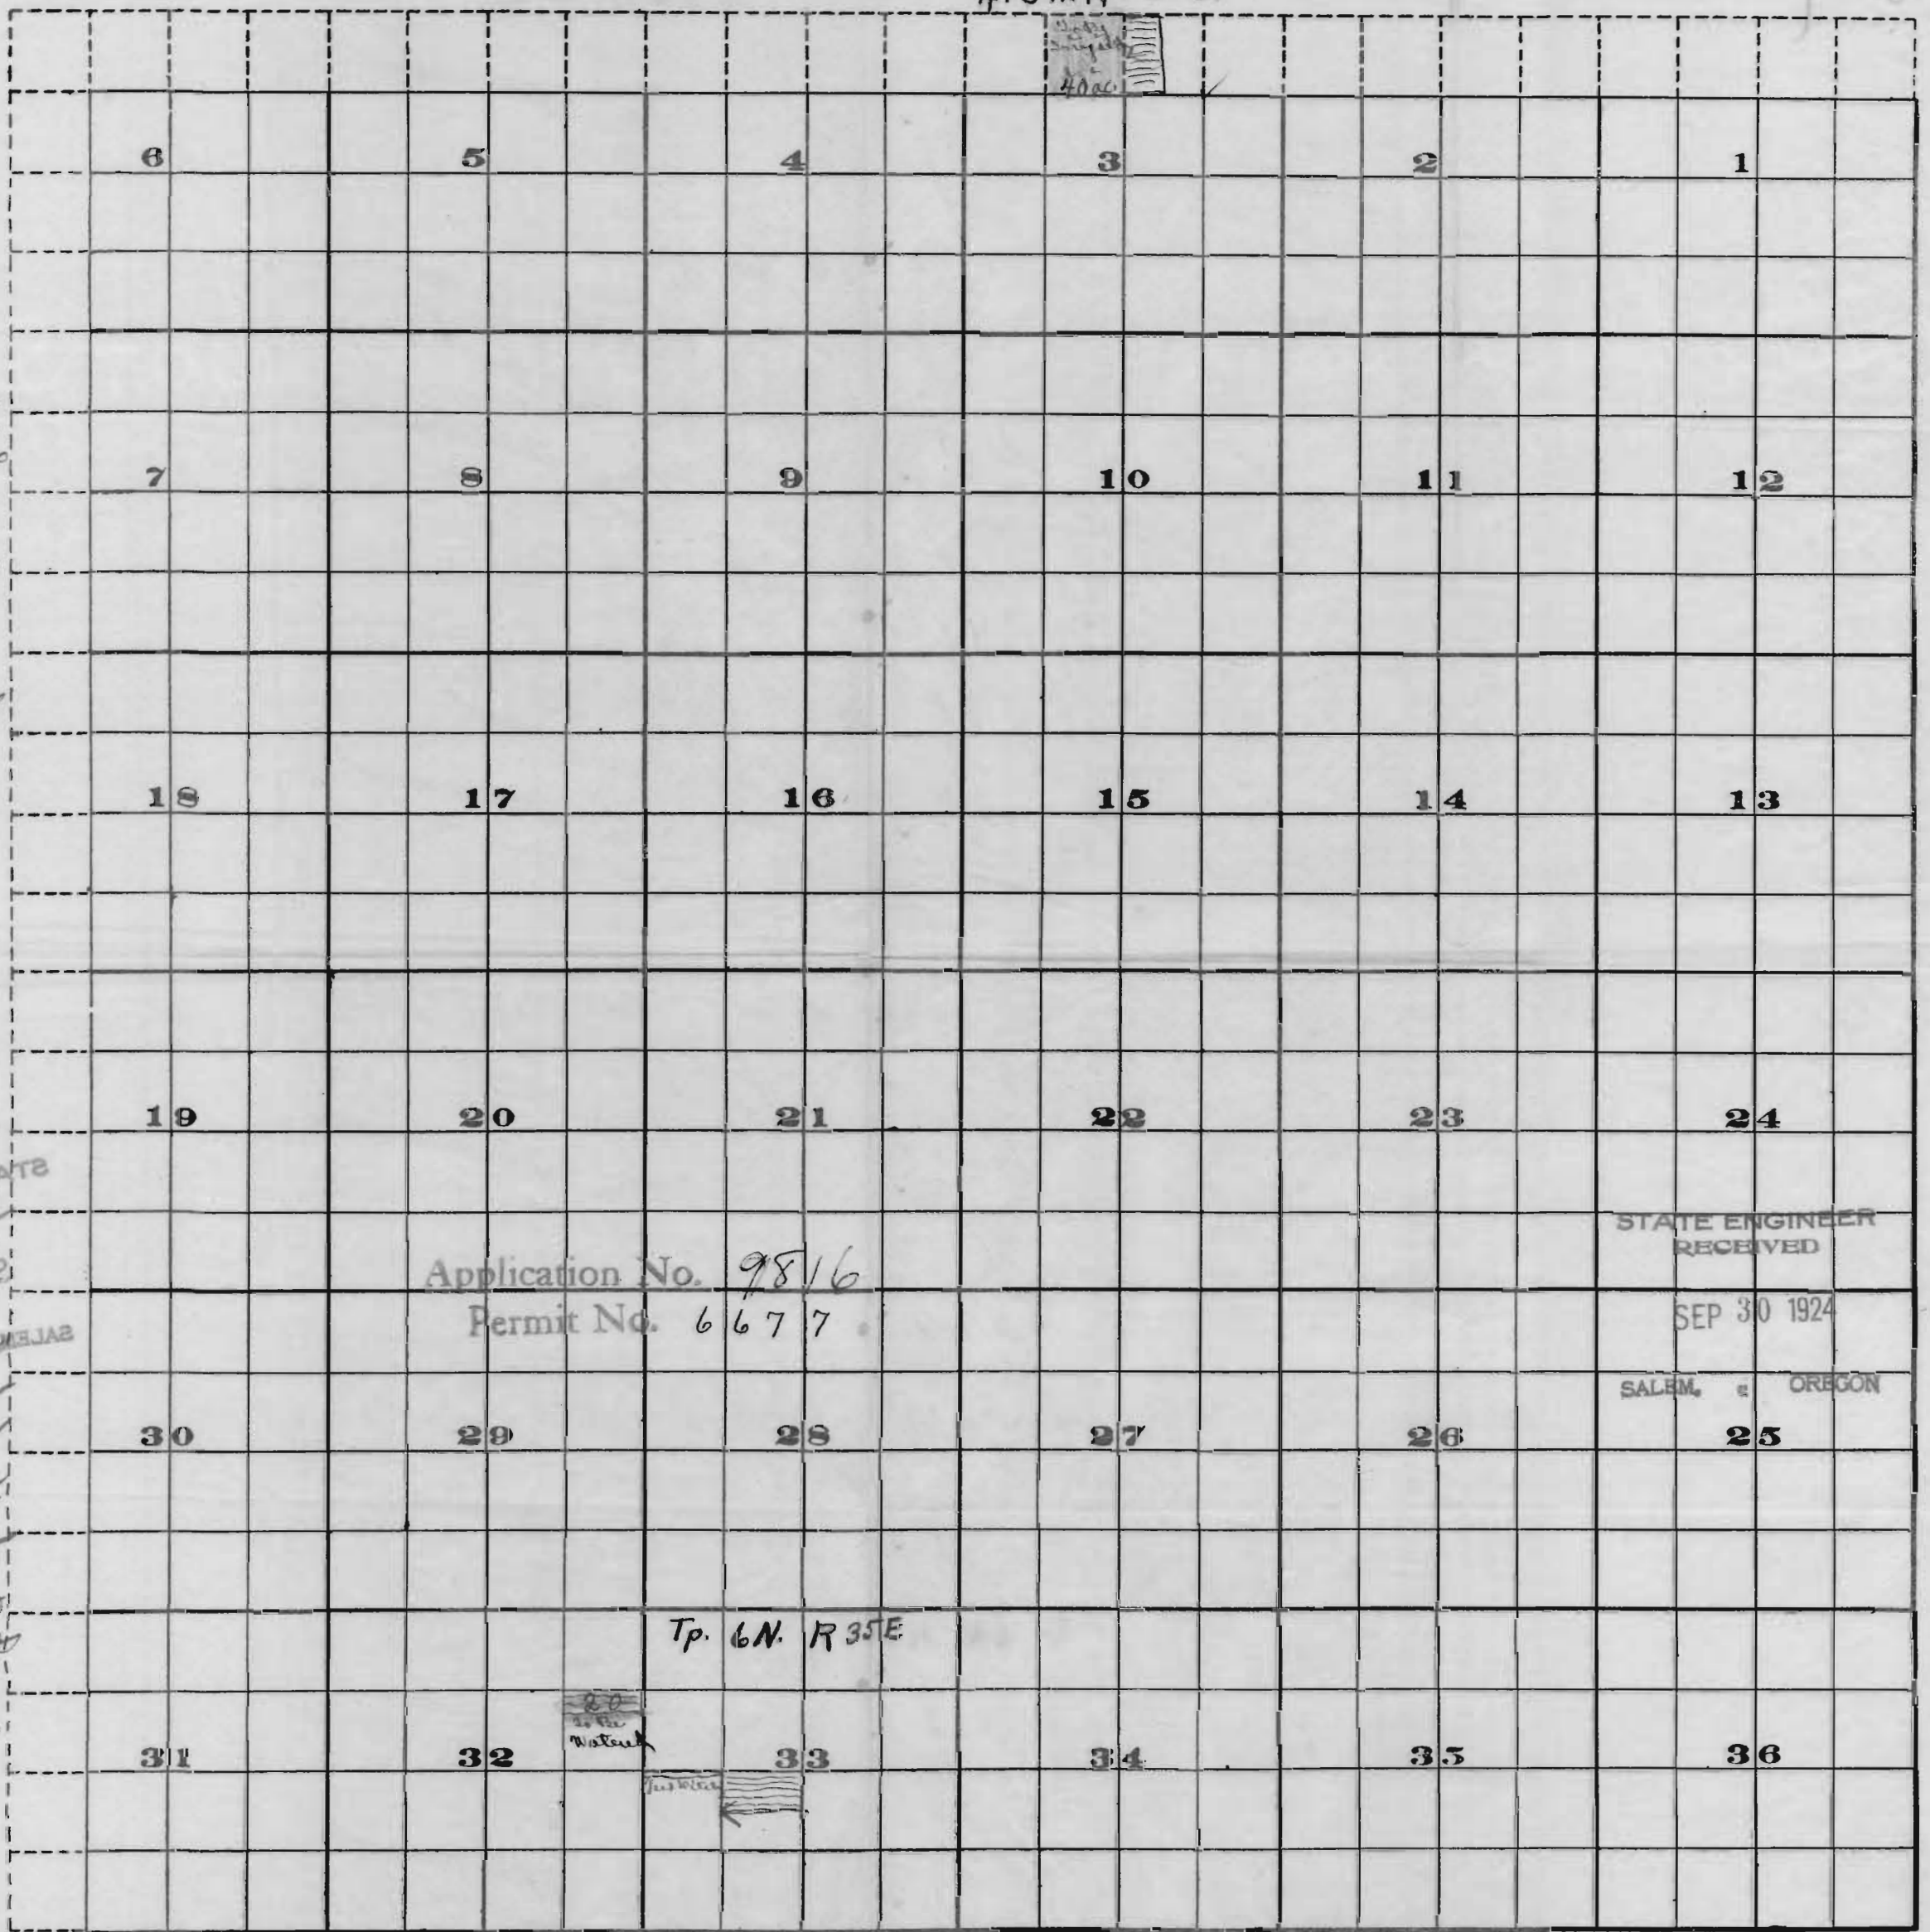

Application No. 9816  
Permit No. 6677


Tp. 6 N. R 35 E

20 ac. Water

40 ac.

STATE ENGINEER RECEIVED  
SEP 30 1924  
SALEM, OREGON

STATE ENGINEER RECEIVED  
SEP 30 1924  
SALEM, OREGON

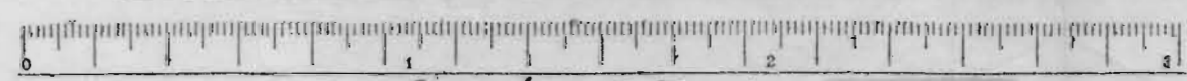

Scale of Feet.

FROM OFFICE OF THE STATE ENGINEER, SALEM, OREGON

2189

2189