


Township 83, Rock, Range 38 East.

T. 8. S. 17. R. 38

E.W.M.

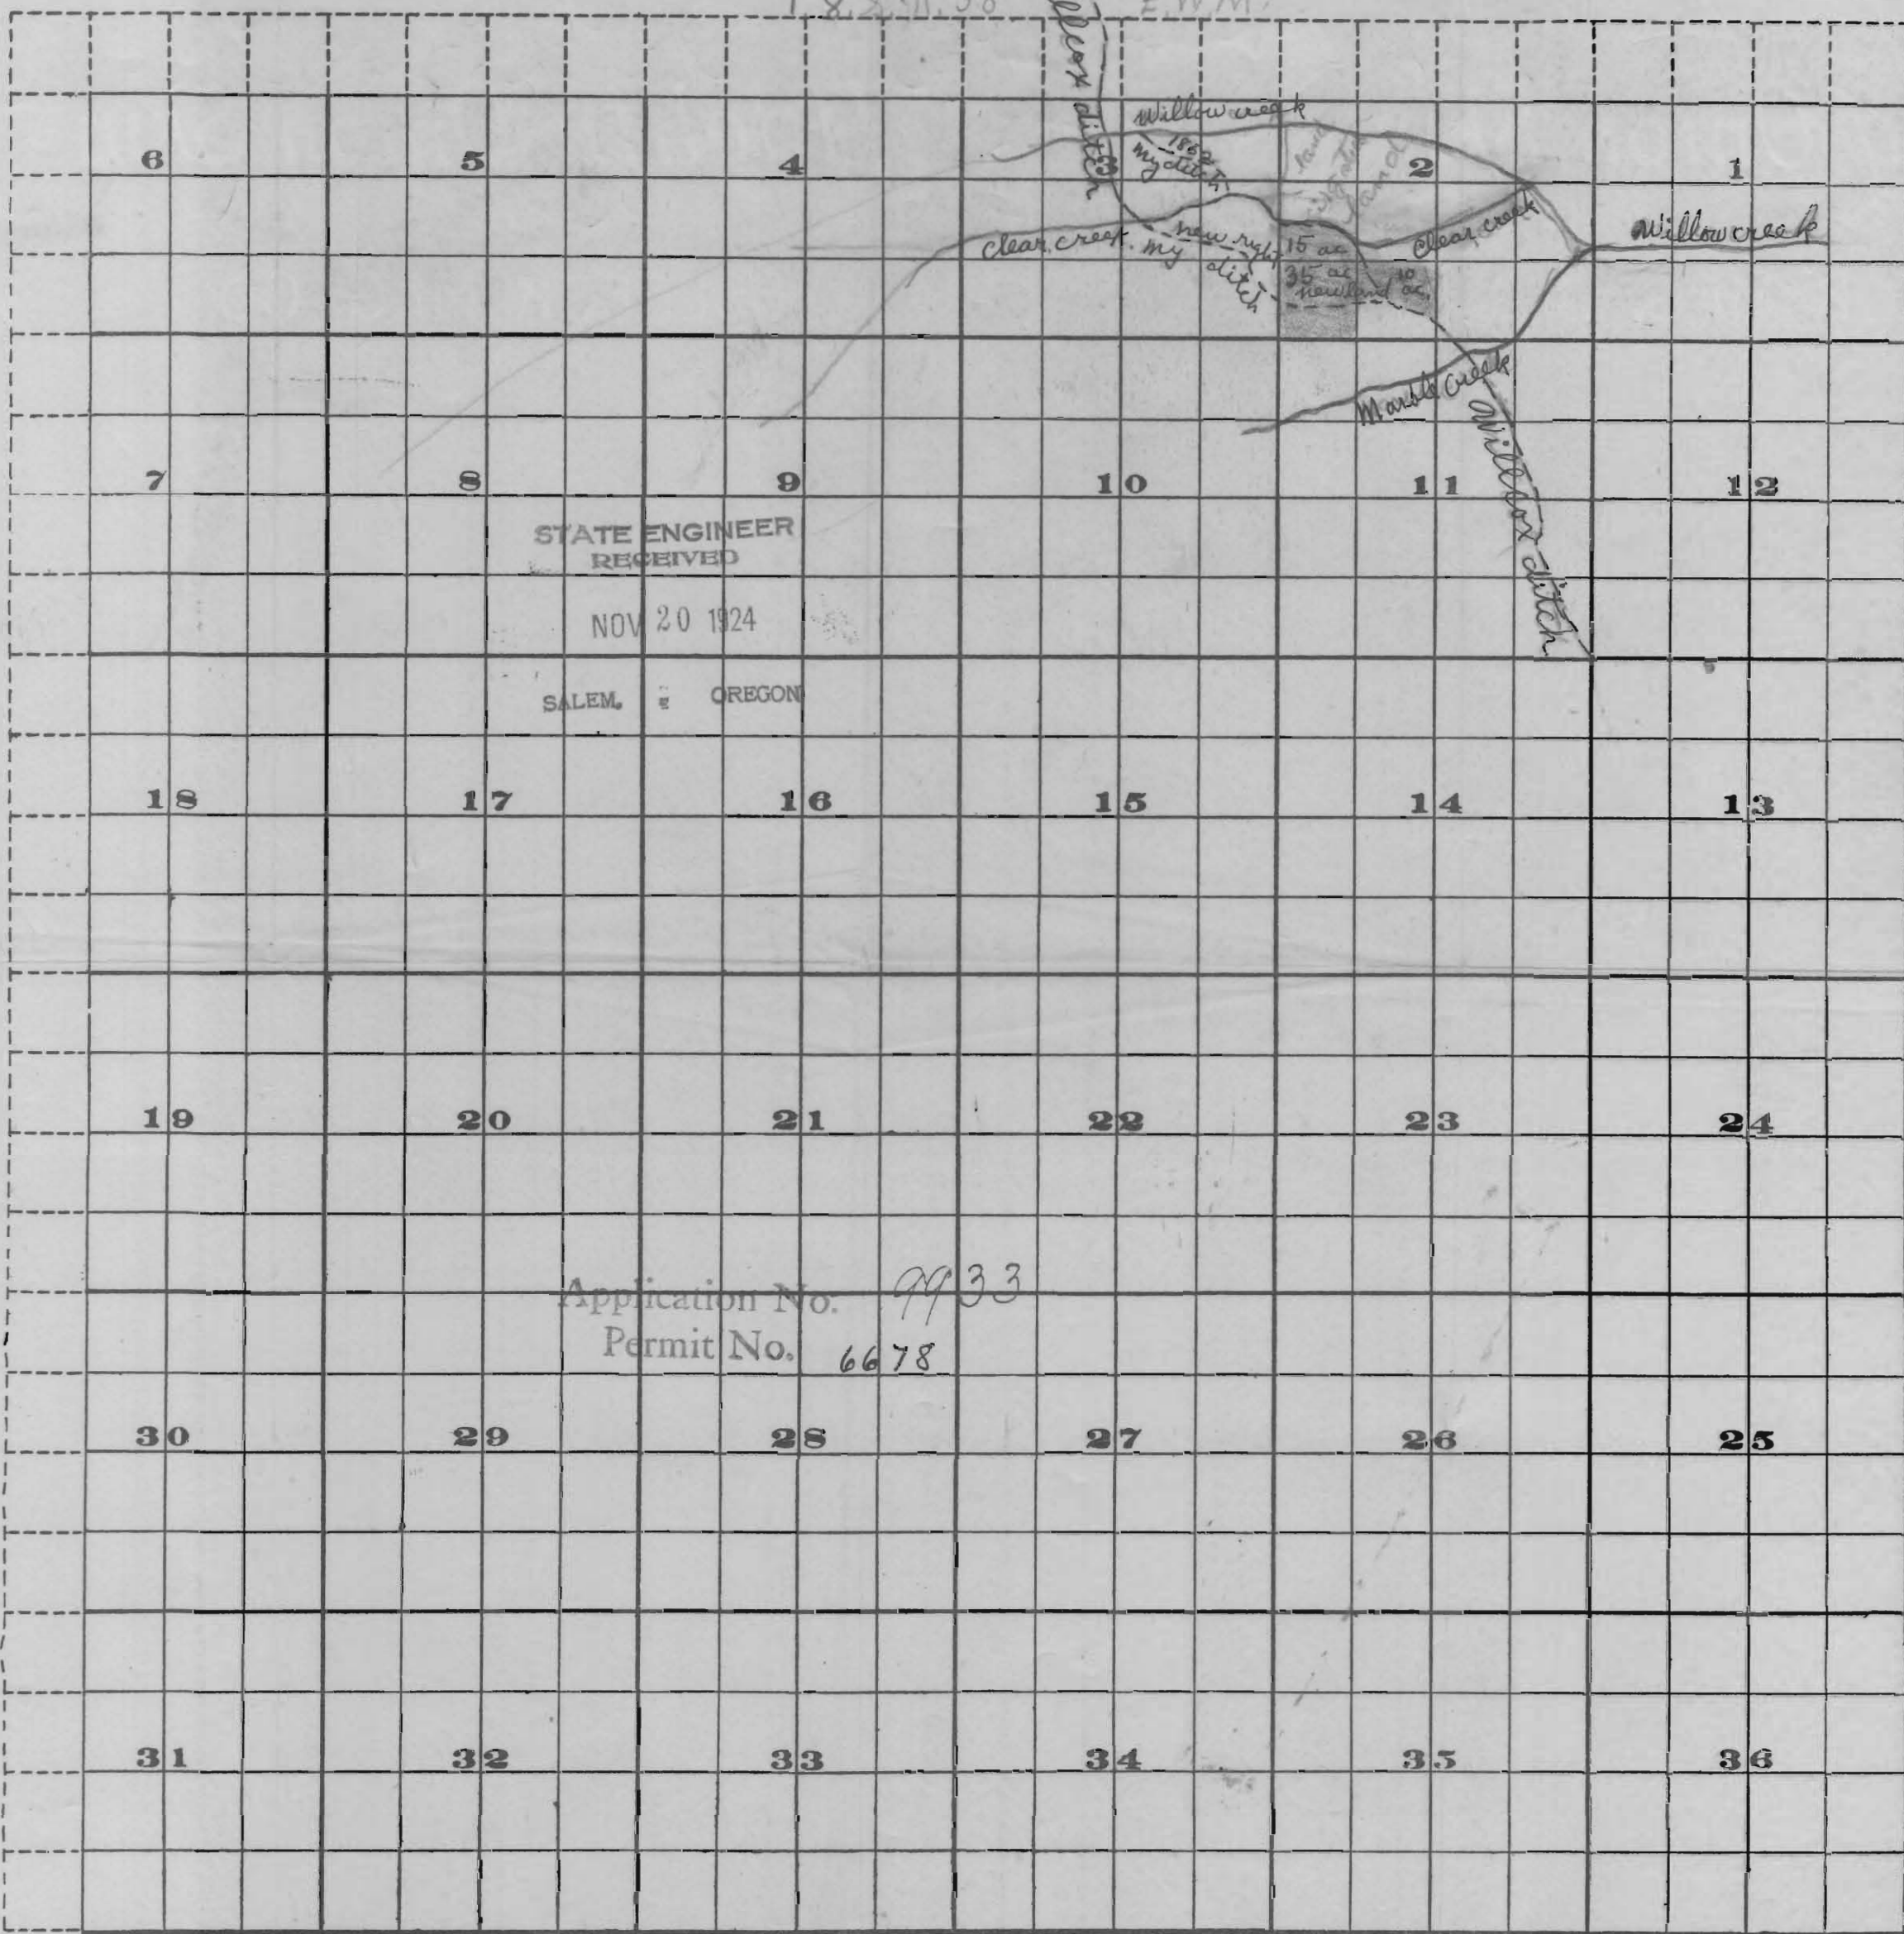


STATE ENGINEER  
RECEIVED

NOV 20 1924

SALEM, OREGON

Application No. 9933

Permit No. 6678

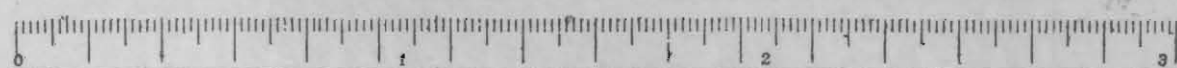

Scale of Feet.