


Township 4 S

Range 12 E.

12101

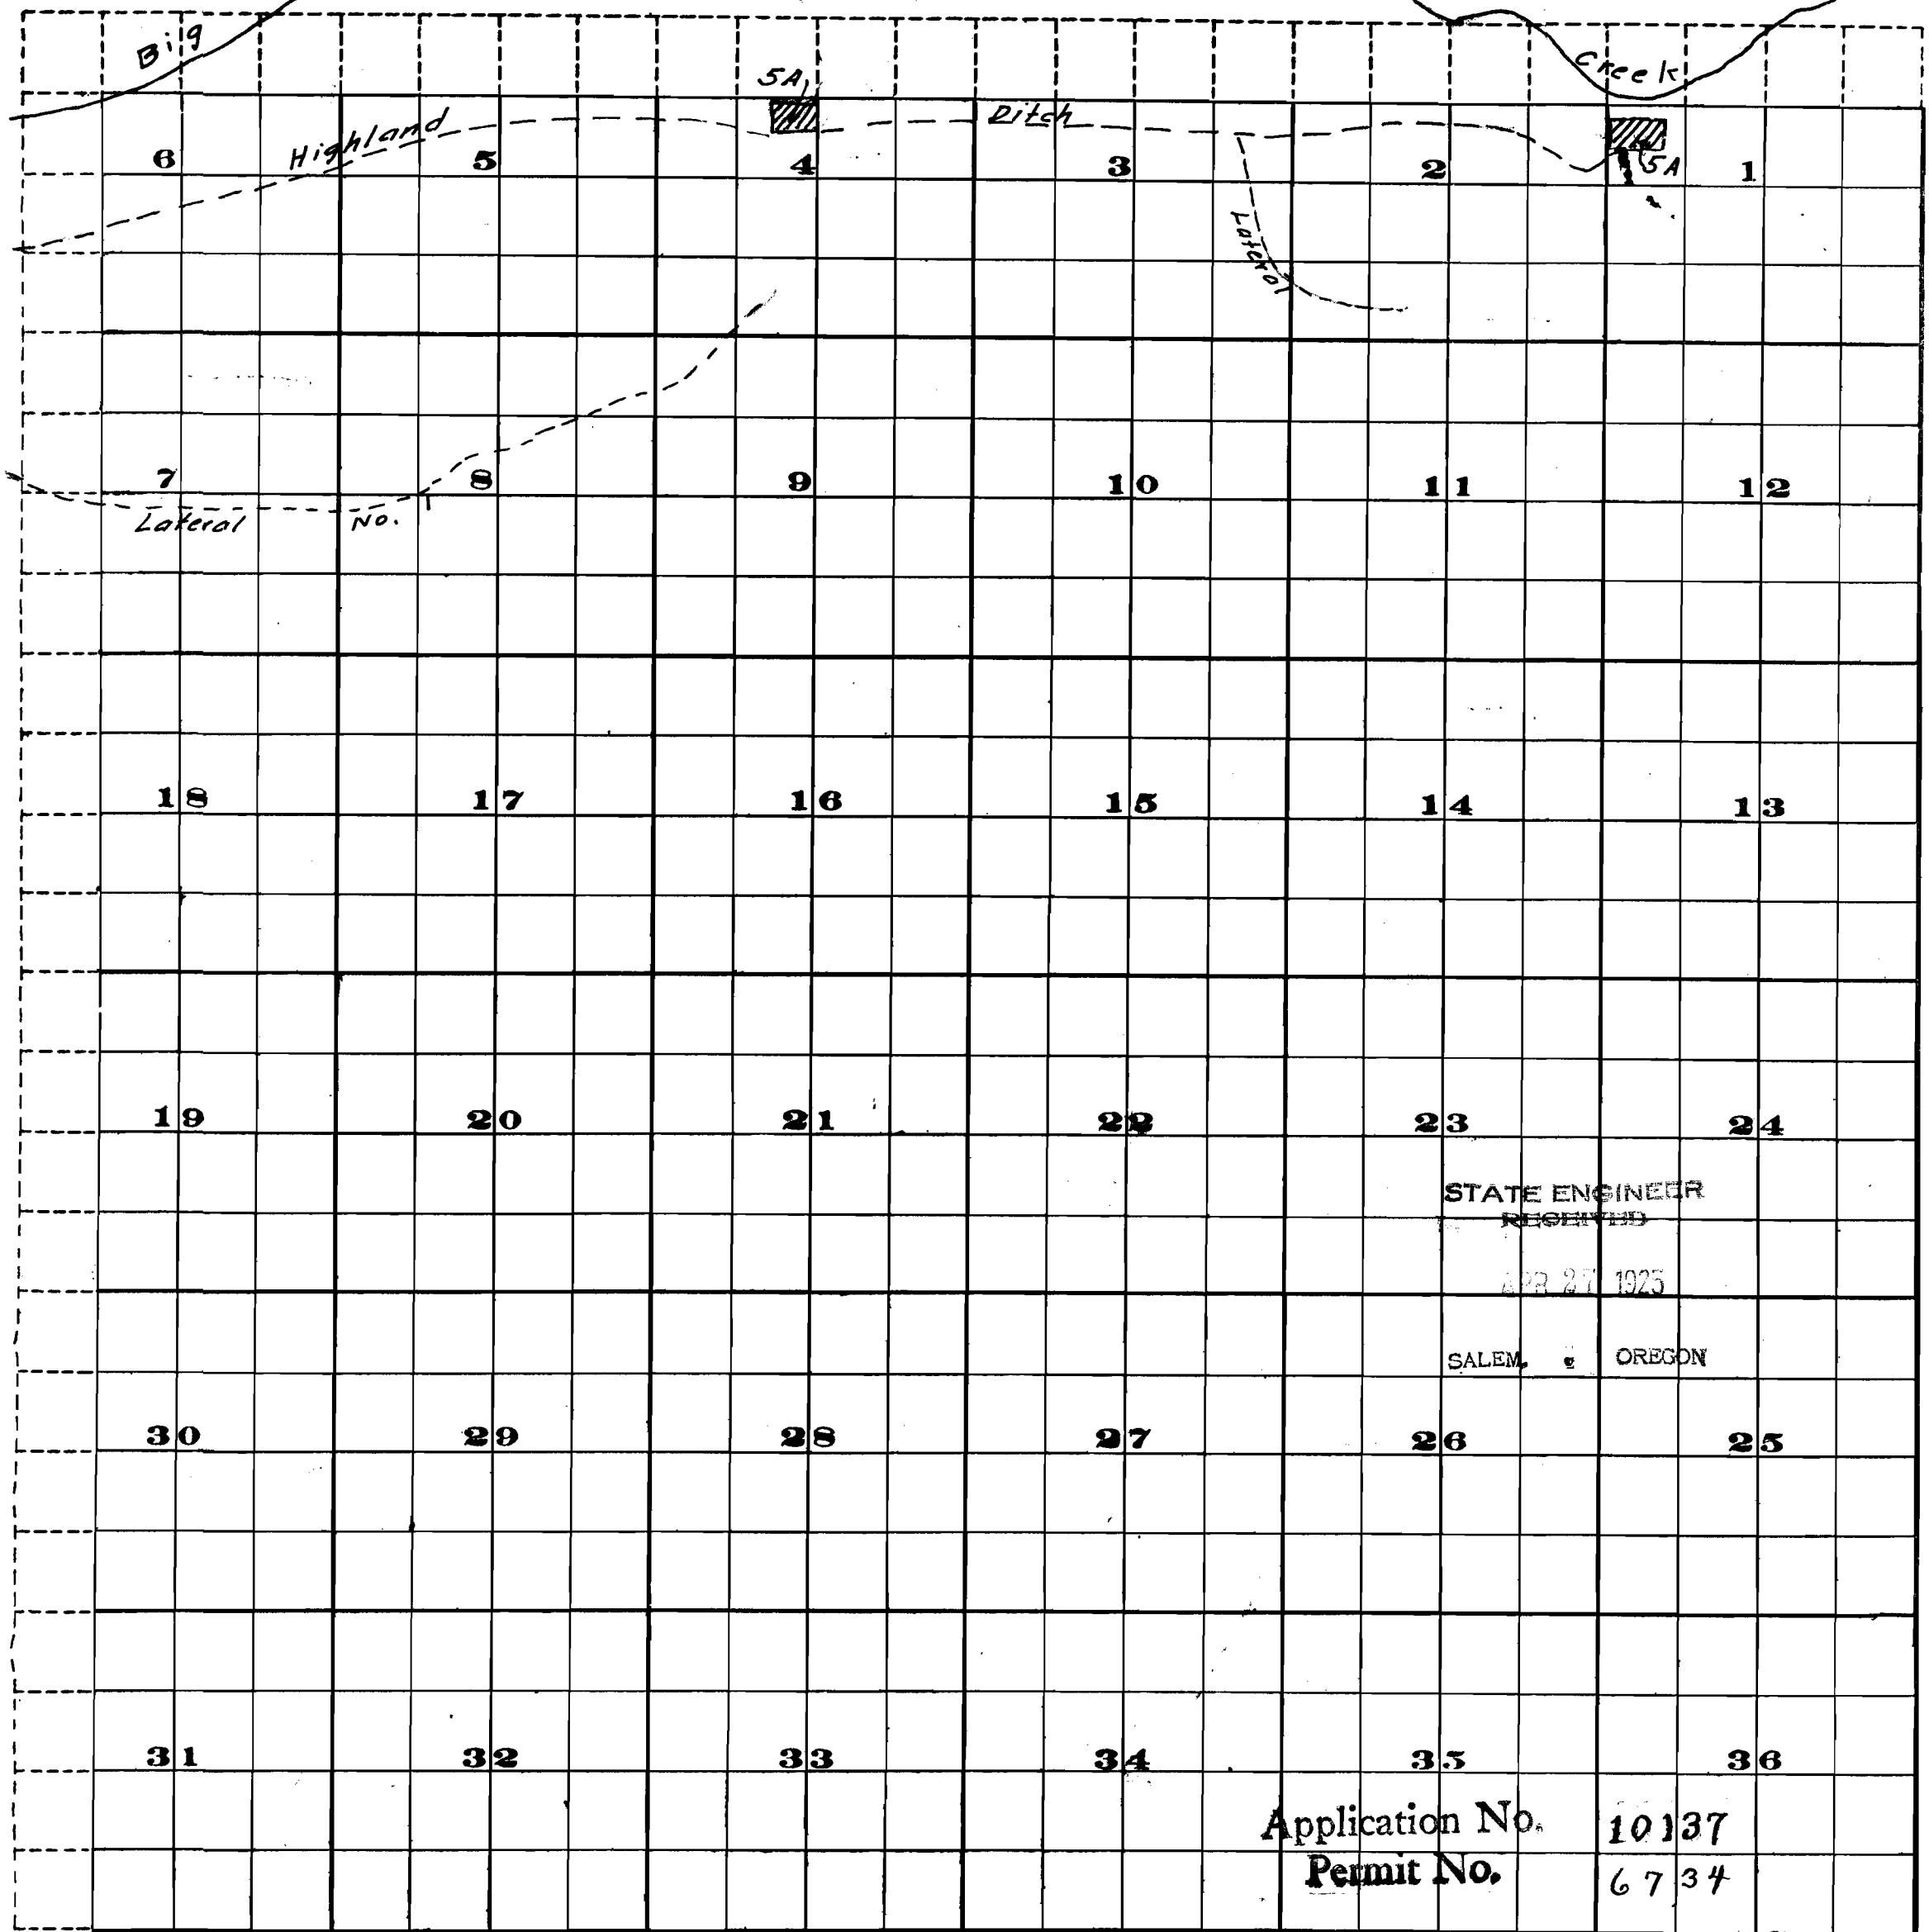

Scale of Feet.

Township

4S


BIG

Range

11E.

78101

Sec. 32 T. 5 S. R. 11 E

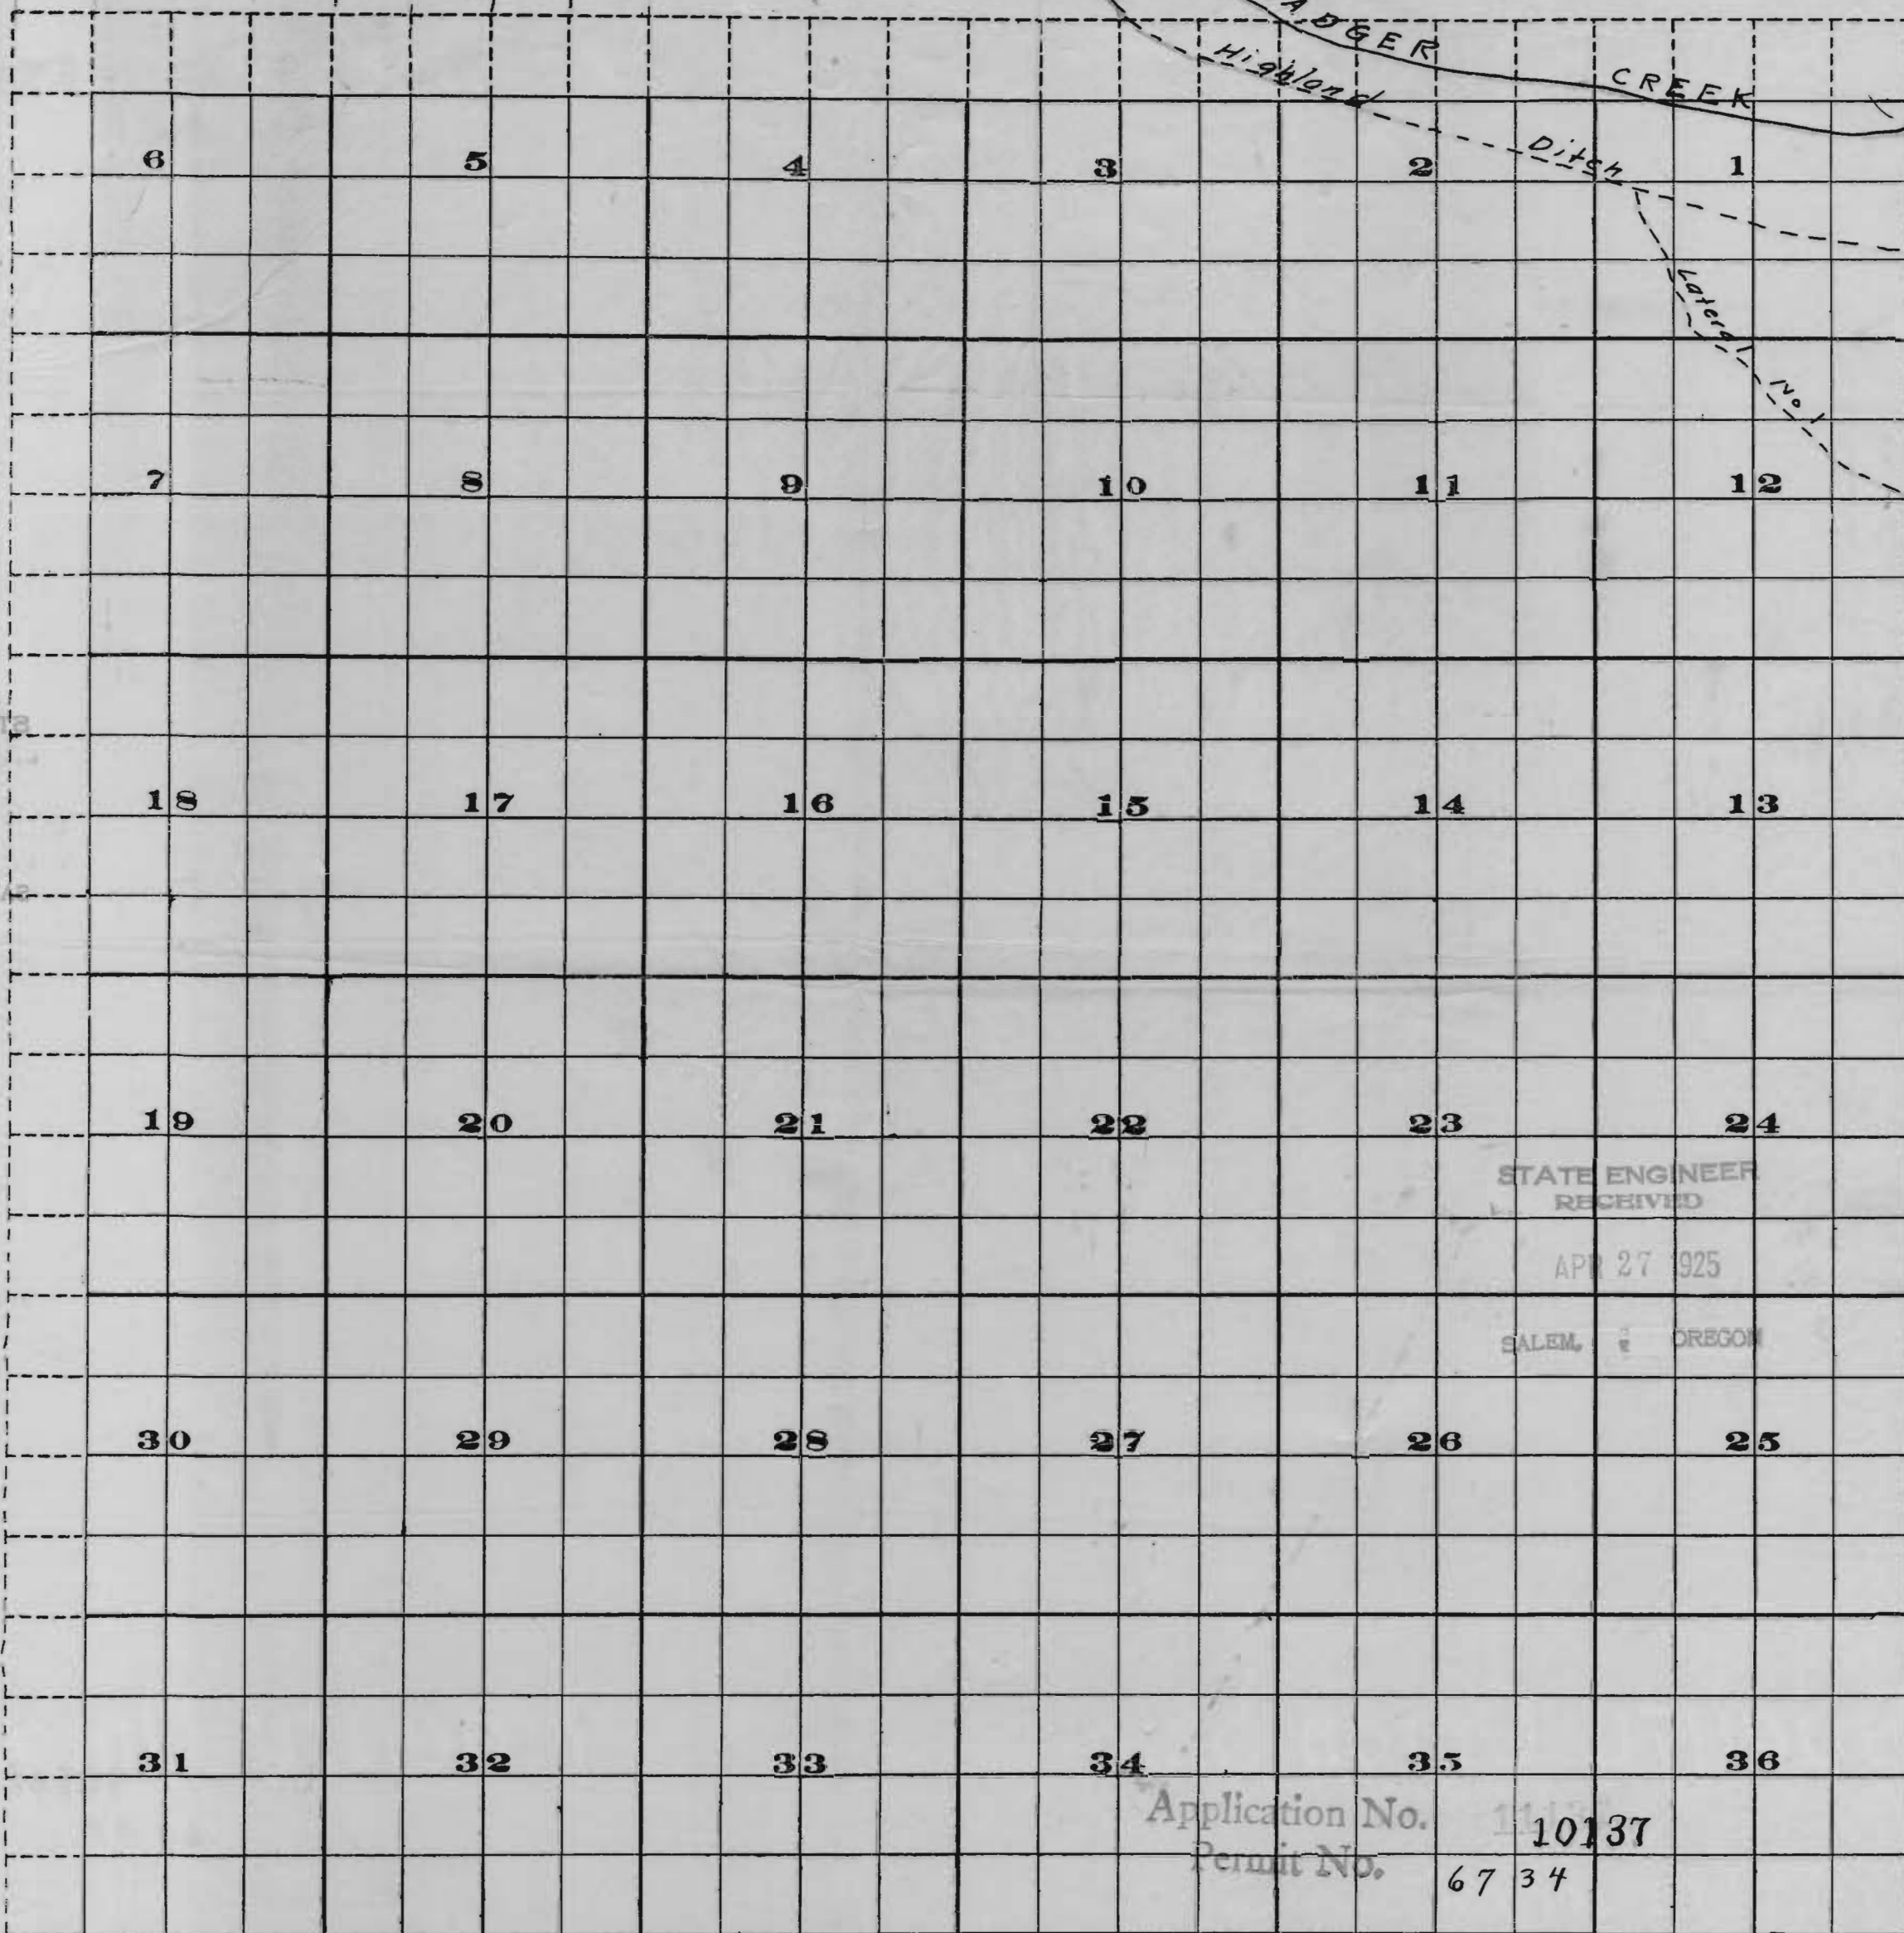

STATE ENGINEER RECEIVED

APR 27 1925

SALEM, OREGON

STATE ENGINEER RECEIVED

APR 27 1925

SALEM, OREGON

Application No. 1110137  
Permit No. 6734



Scale of Feet.

FROM OFFICE OF THE STATE ENGINEER, SALEM, OREGON

10133

10133

78101

10133