


9174

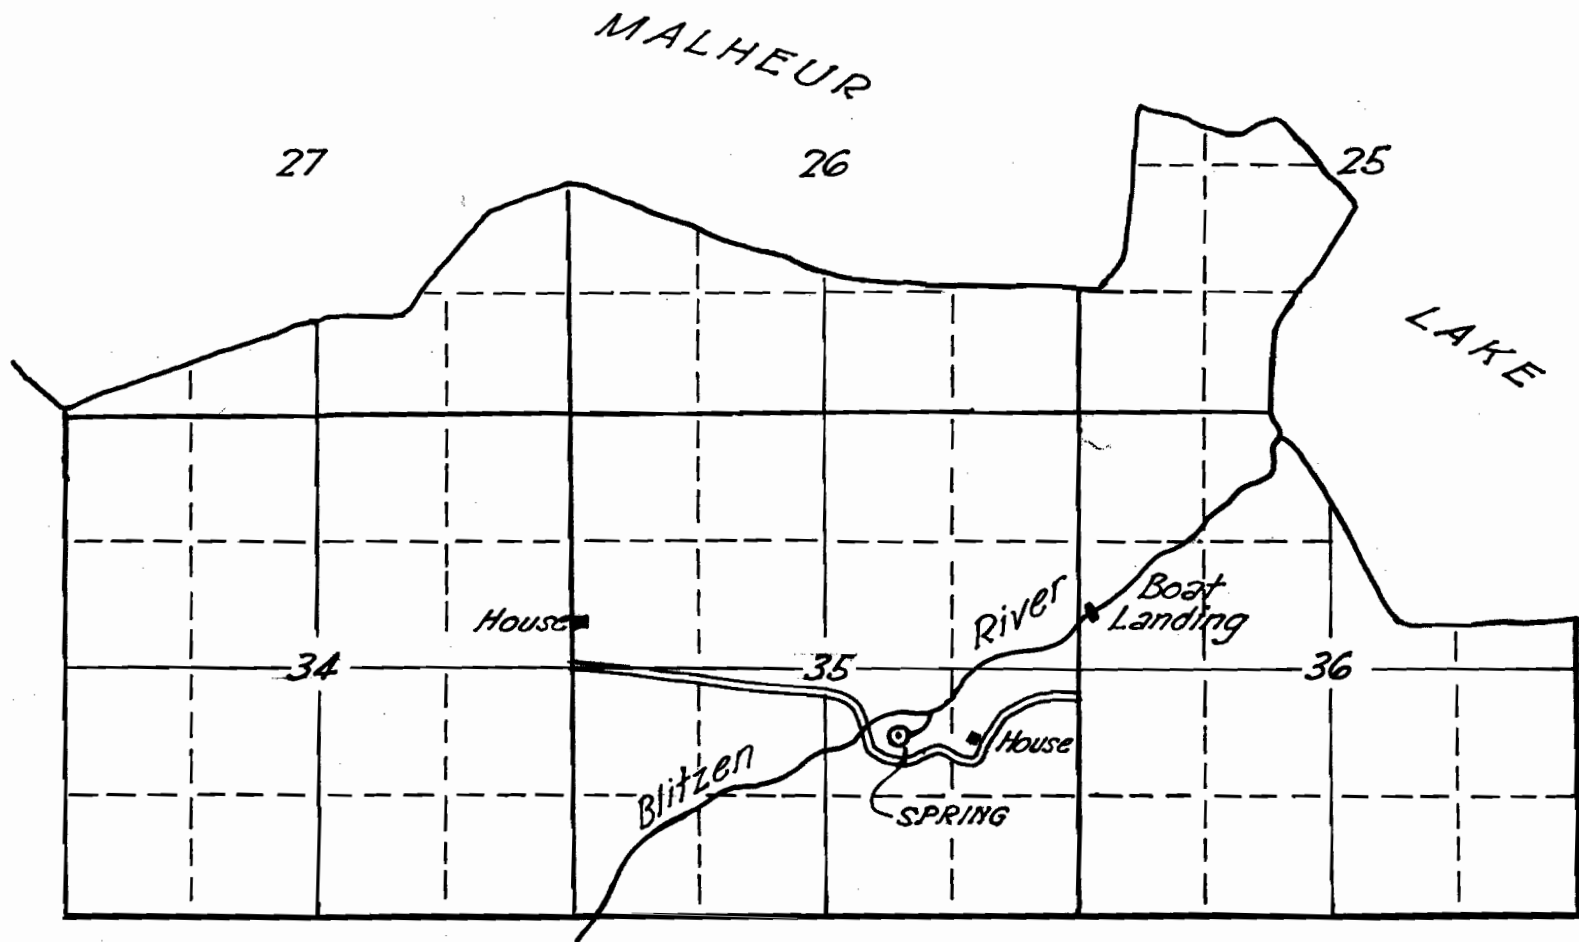

PART OF THE
MALHEUR LAKE BIRD RESERVATION

SHOWING
SOD HOUSE SPRING
T. 26 S., R. 31 E., W. M.

Application No. 9174
Permit No. 6798


9174
7616

LAKE MALHEUR RESERVATION

For Protection of Native Birds

OREGON

Showing Sod House Spring in Lot No. 6
(NW $\frac{1}{4}$ - SE $\frac{1}{4}$) Sec. 35, T. 26 S., R. 31 E., W.M.

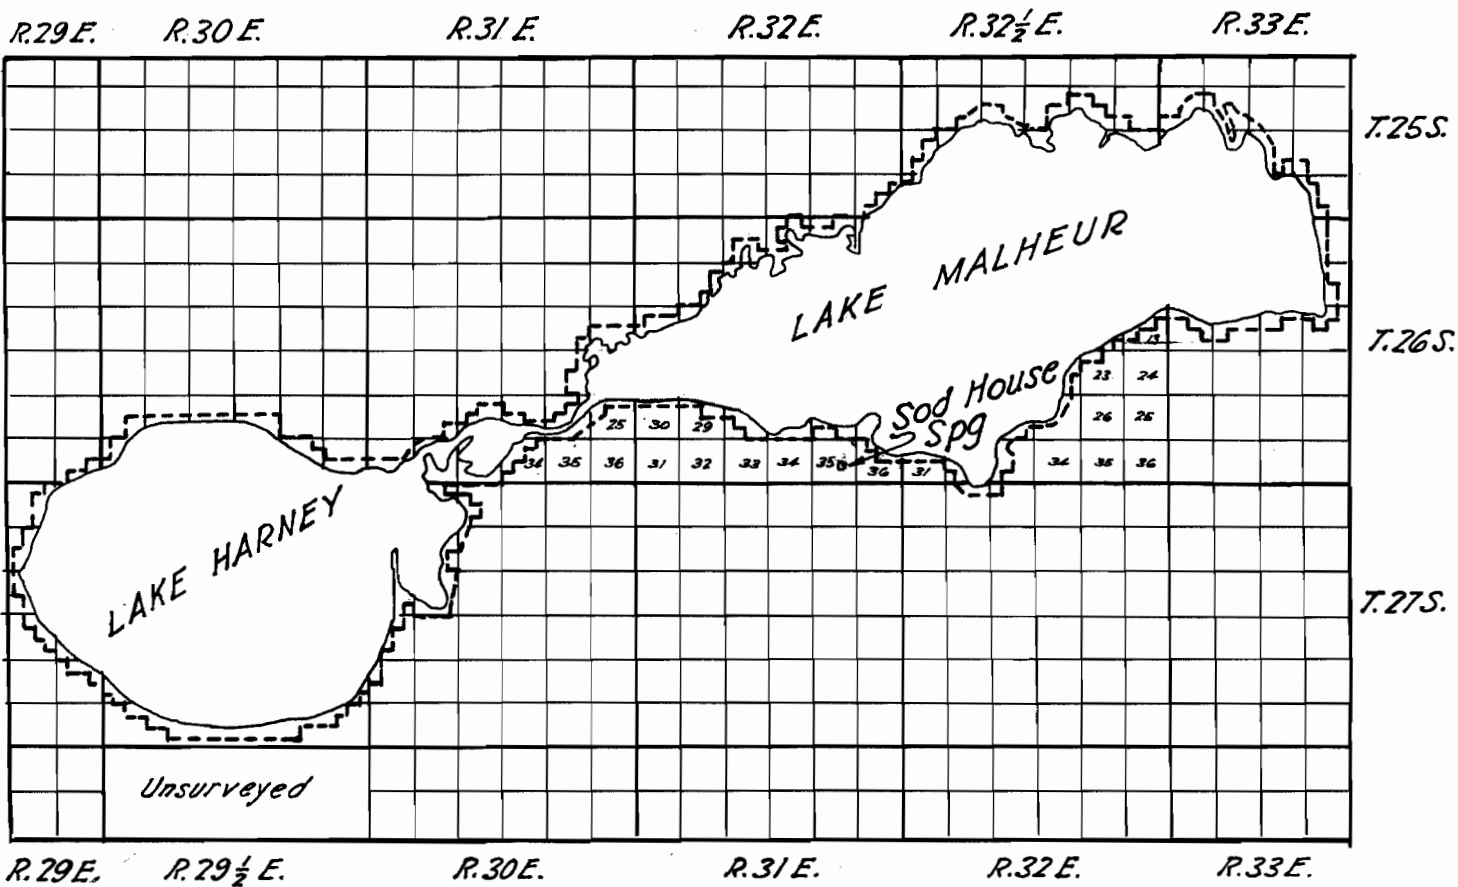

LEGEND

----- Lake Malheur Reservation

Application No. 9174
Permit No. 6798

S-T-98