
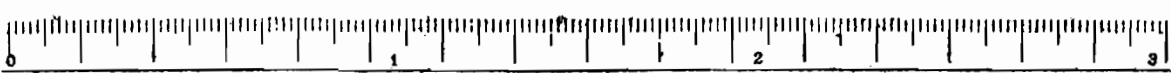


Township 8 S., Range 11 W.

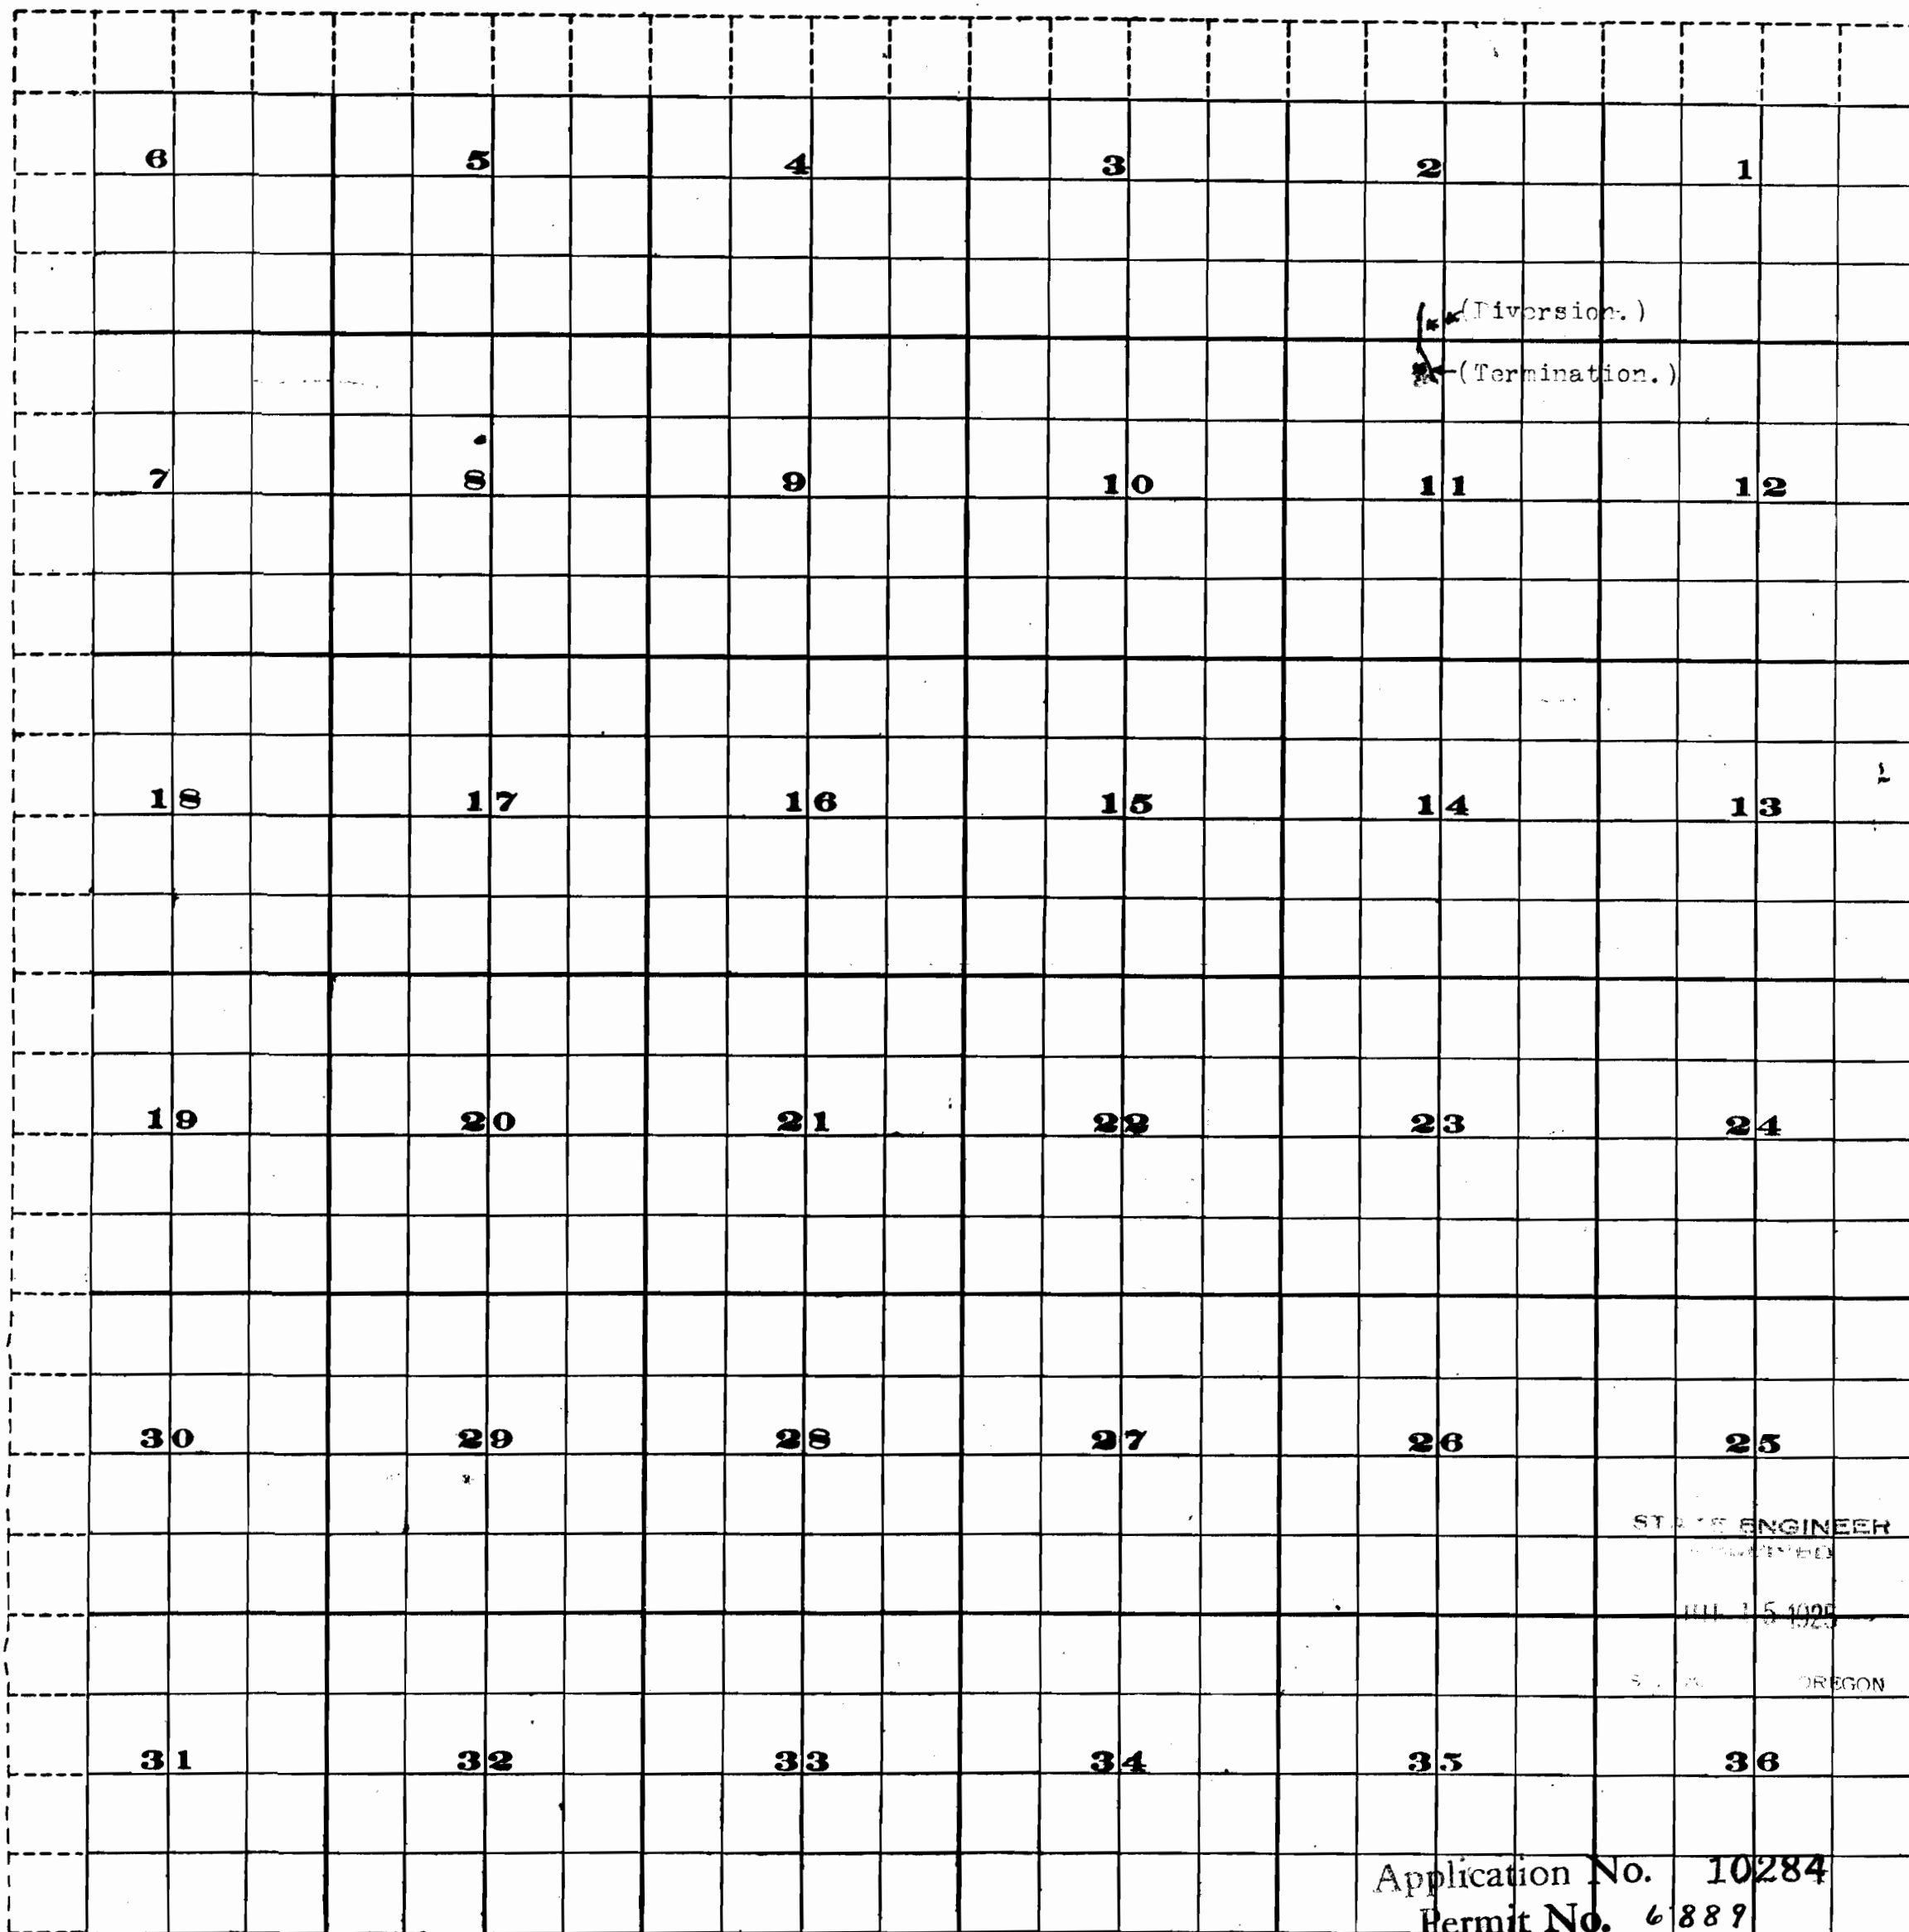

Scale of Feet.

Application No. 10284  
Permit No. 6889