


Township 15, Range 3-E.

SW 1/4 of NW 1/4 of NE 1/4


Application No. 10331
Permit No. 6929

Note
• = spring

about 350' E & 1180' S of 1/4 cor. in N. Line of Sec. 18, 15, 3E.

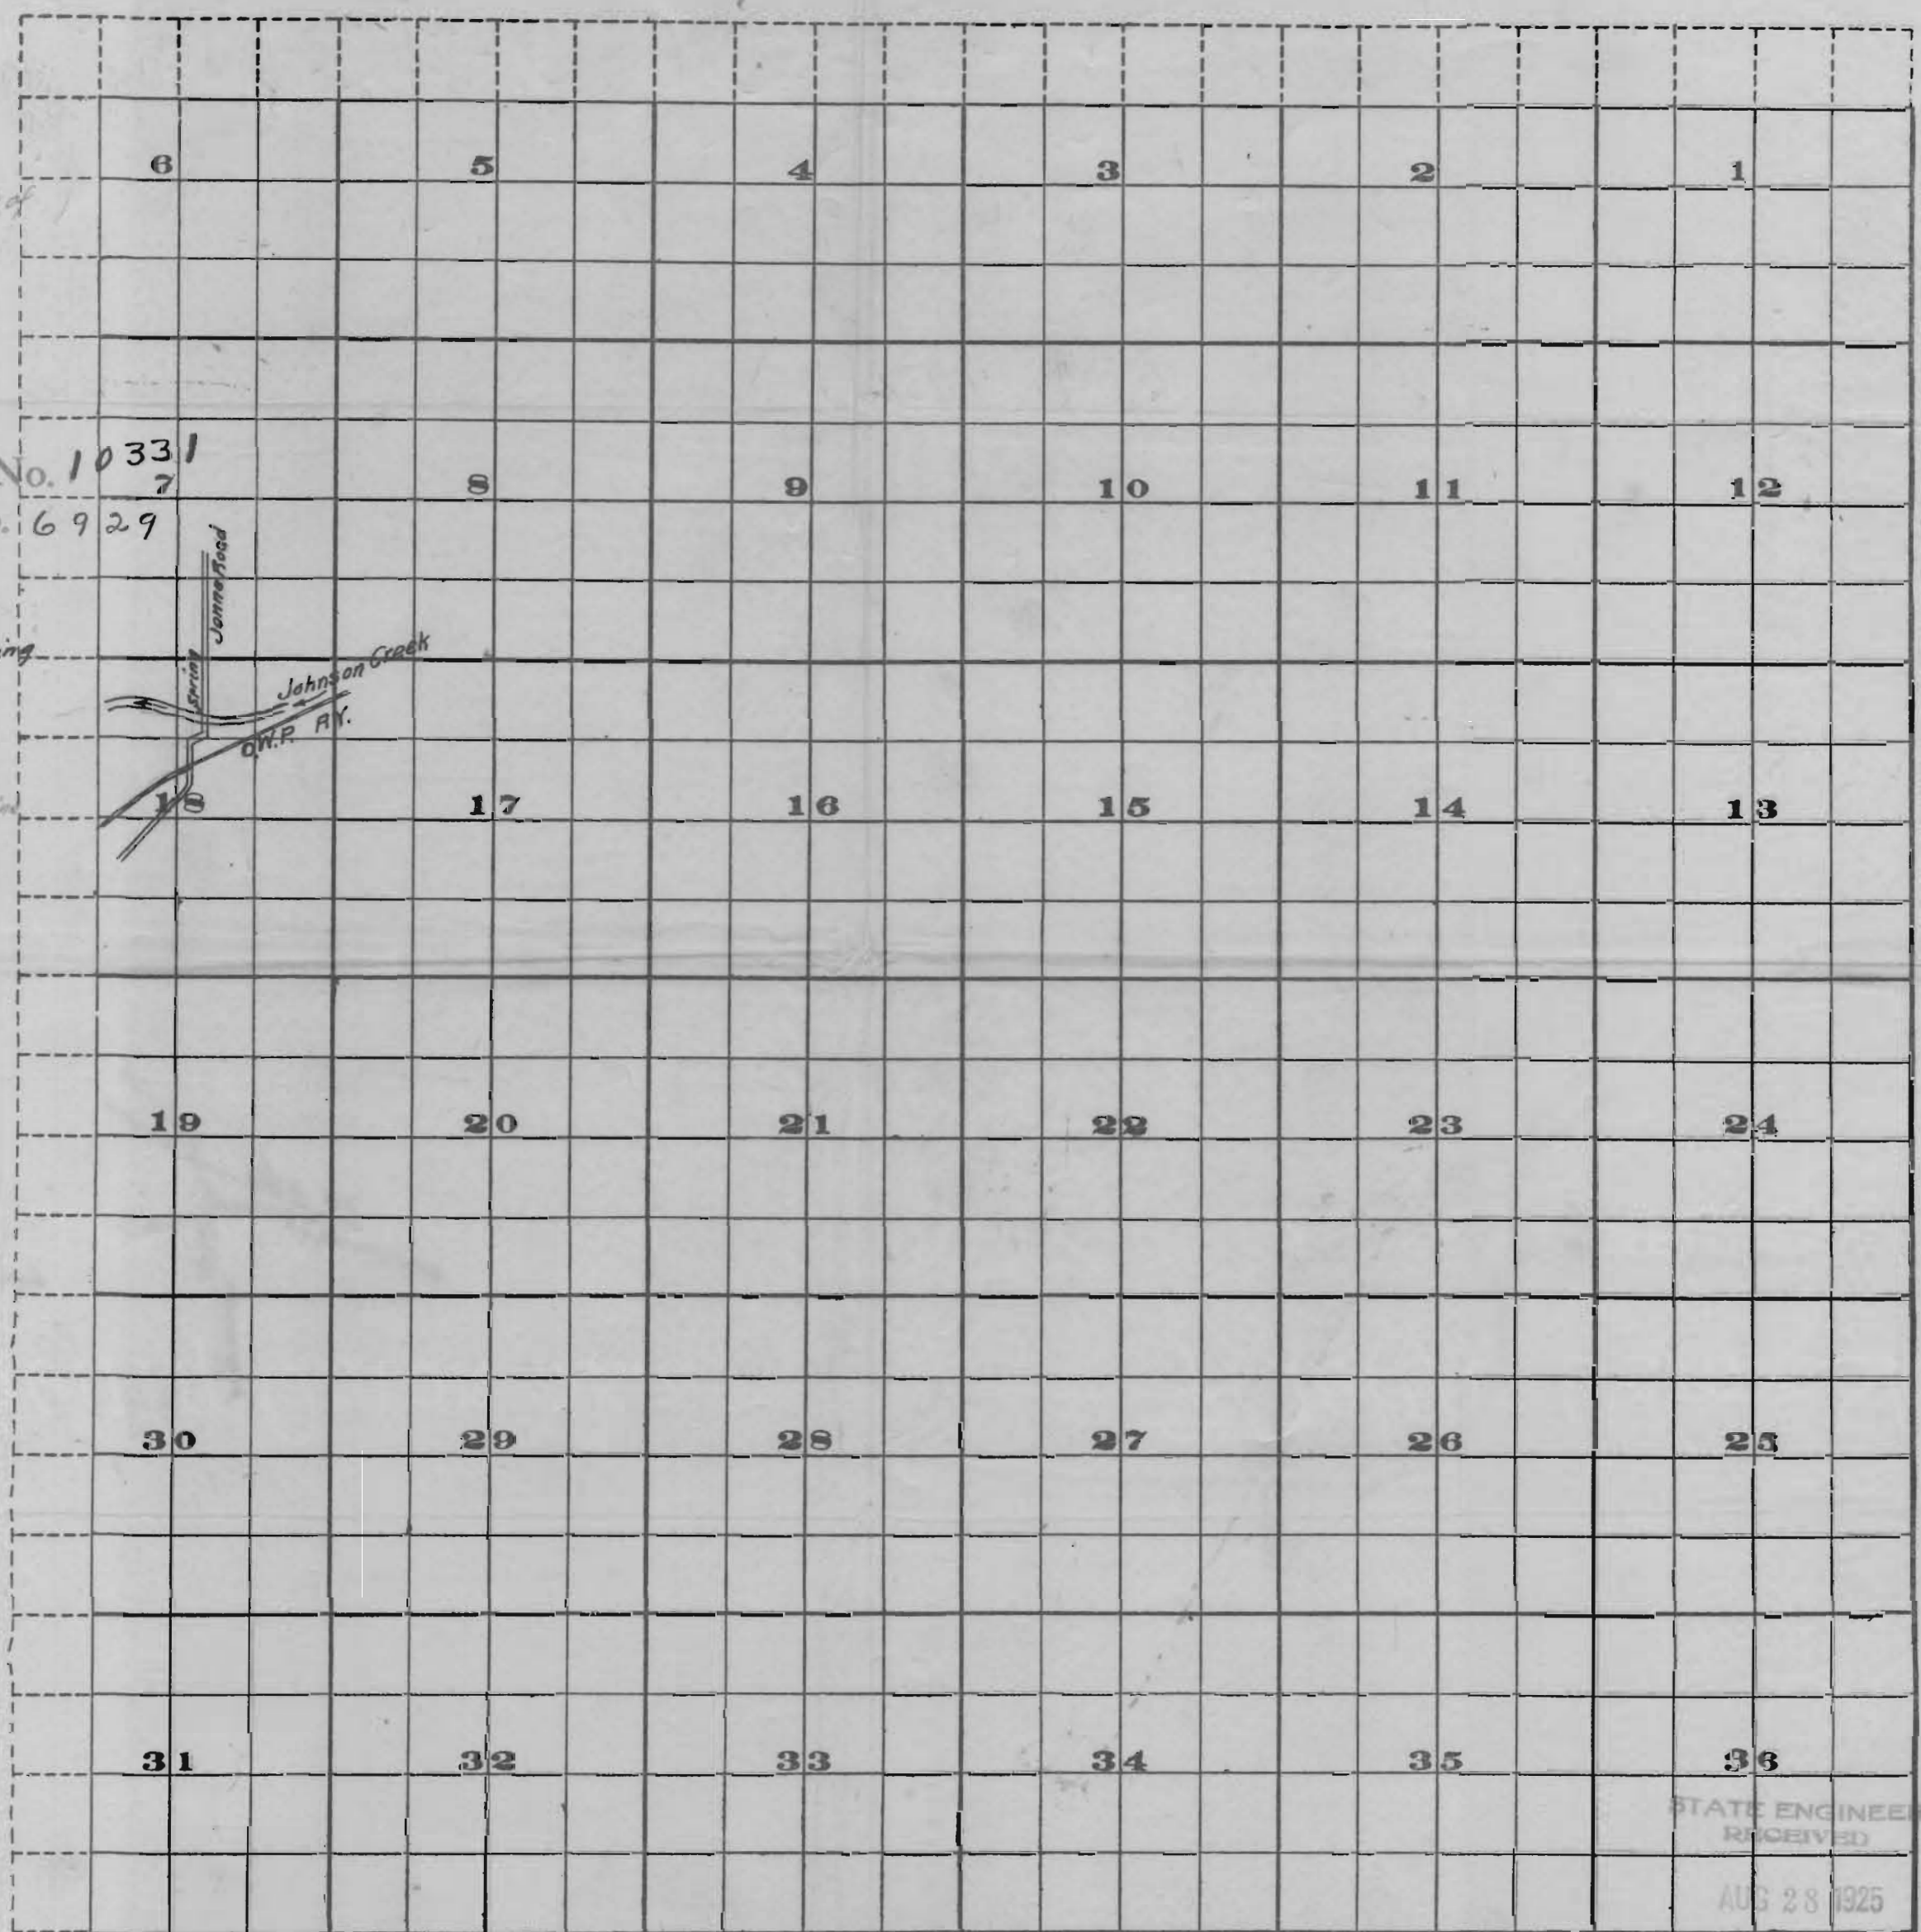

STATE ENGINEER RECEIVED
AUG 28 1925

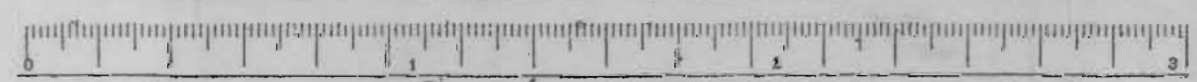

Scale of Feet.

10331

10331