


10527


10527

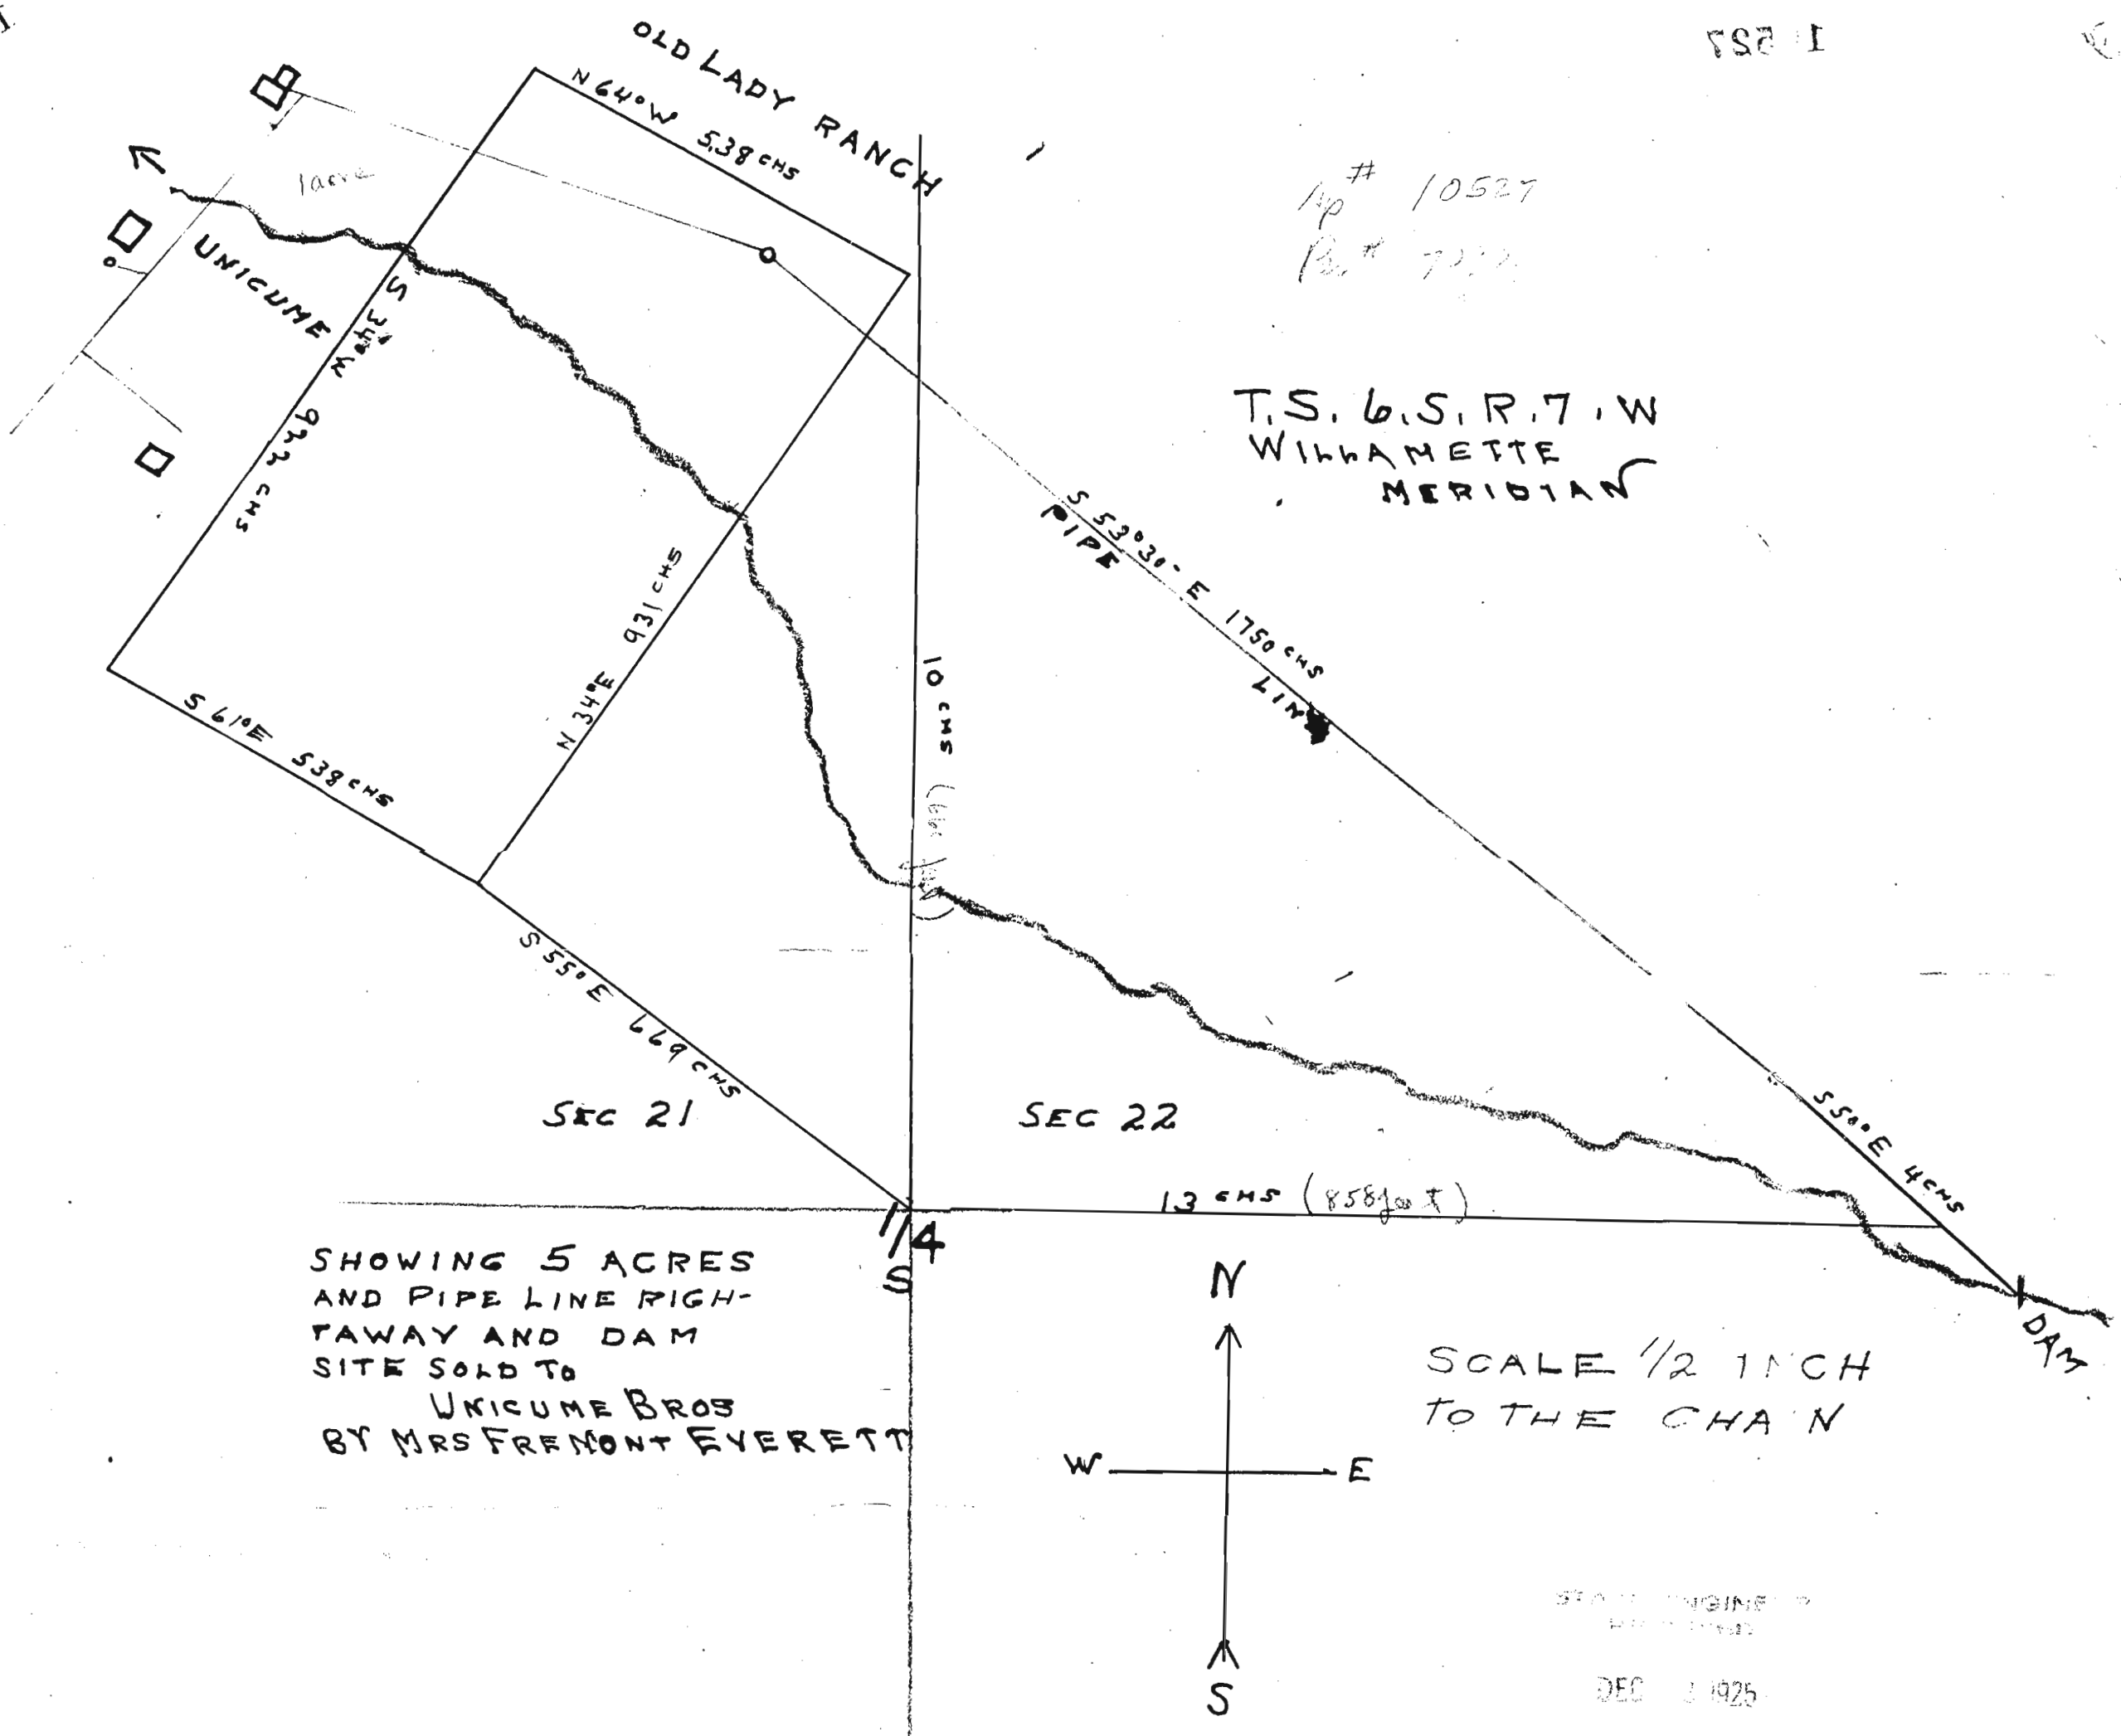

10527
Per. # 7090

T.S. 6, S. R. 7, W
WILHAMETTE
MERIDIAN

SHOWING 5 ACRES
AND PIPE LINE RIGH-
TAWAY AND DAM
SITE SOLD TO
UNICUM BROS
BY MRS FREMONT EVERETT

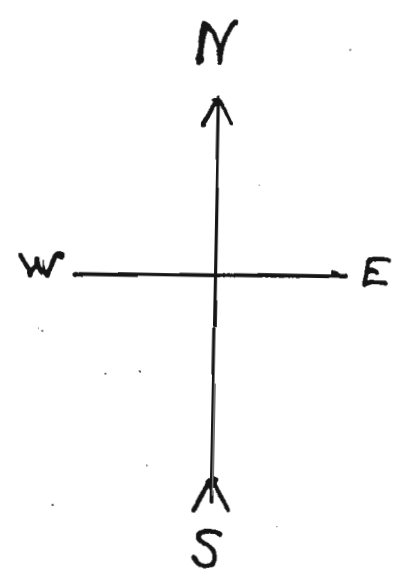

SCALE 1/2 INCH
TO THE CHAIN

STATE ENGINEER
DEC 3 1925
SALEM, OREGON

Application No. 10527
Permit No. 7090