


SECTION

TOWNSHIP 35, RANGE 1W, W. M.

North

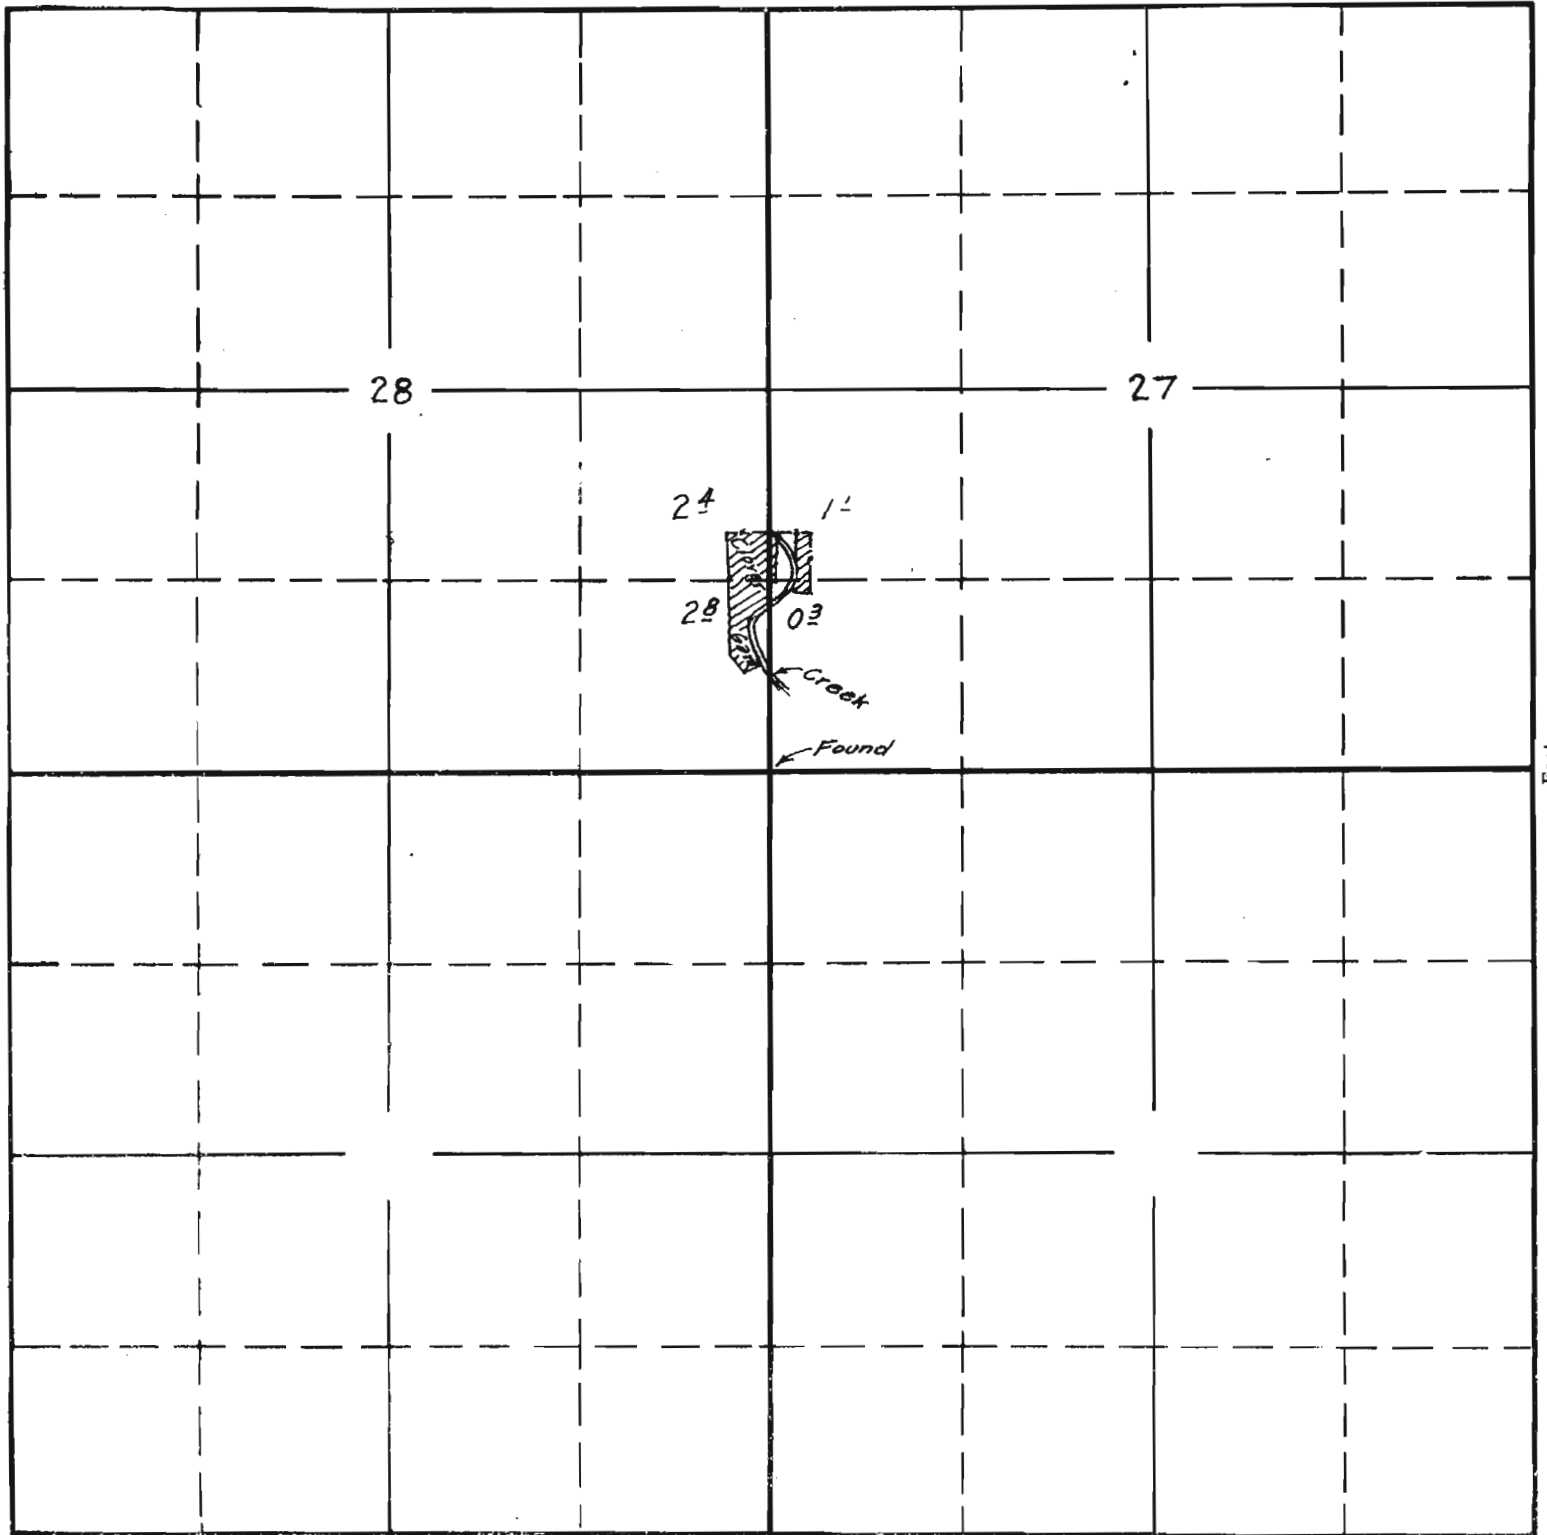

West

East


South

APPLICATION No. 10576

PERMIT No. 7176

Trees on application No. 70576

2/0

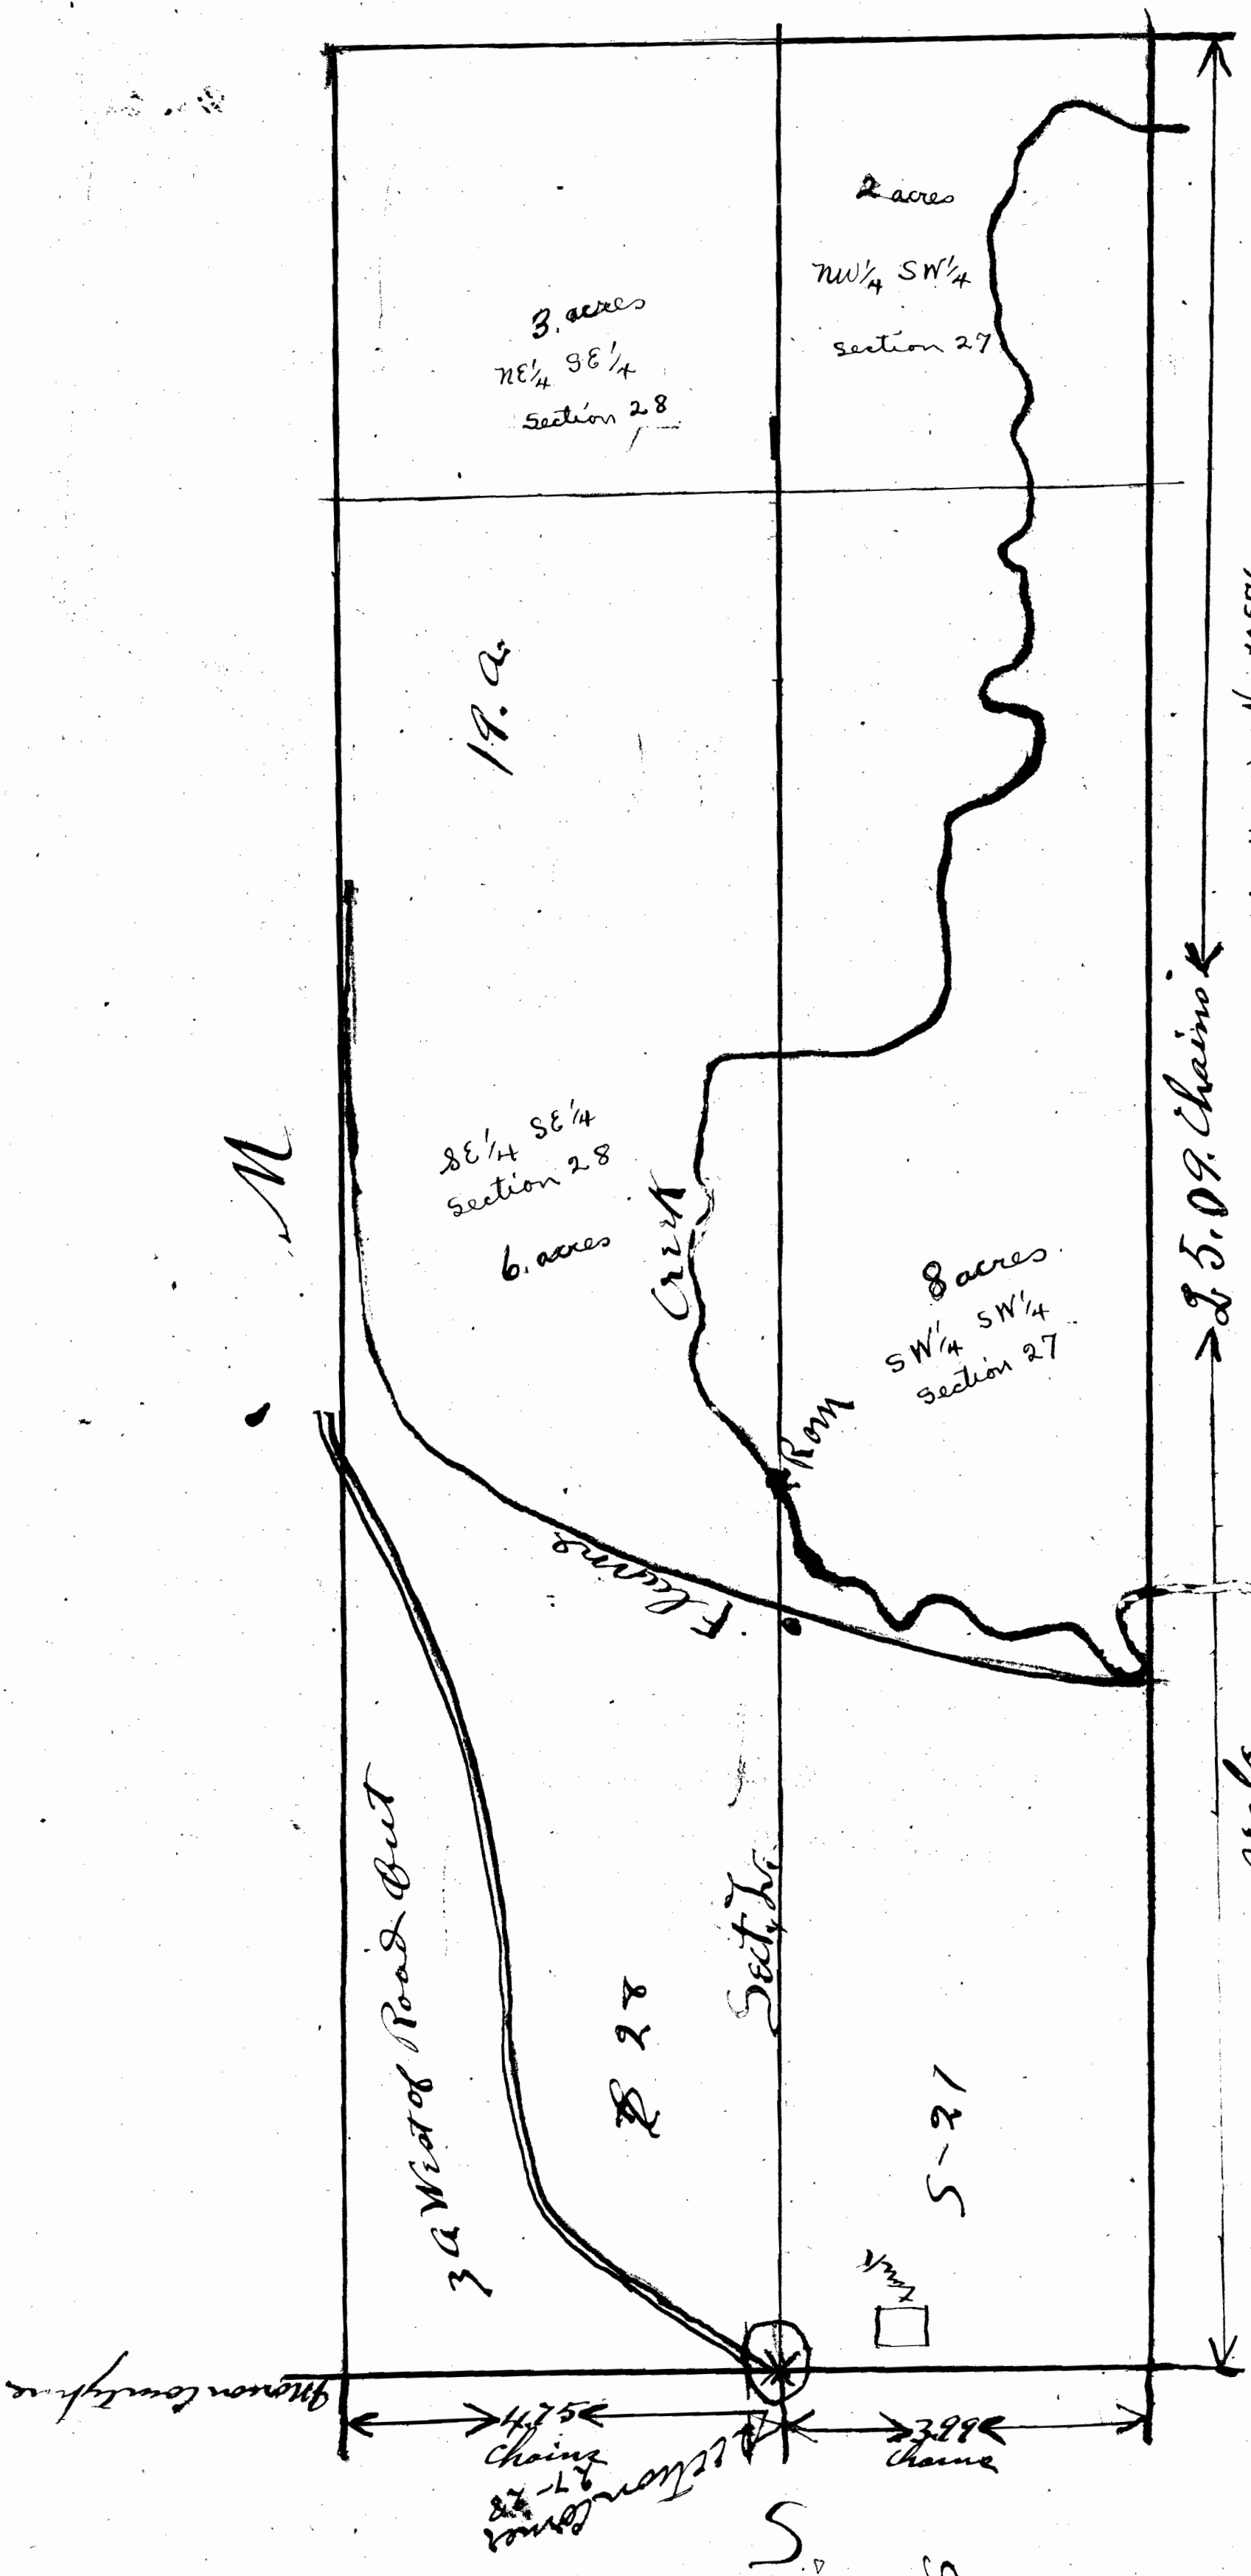

M

3. acres
NE 1/4 SE 1/4
Section 28

2 acres
NW 1/4 SW 1/4
Section 27

19. ac

SE 1/4 SE 1/4
Section 28
6. acres

Creek

8 acres
SW 1/4 SW 1/4
Section 27

25.09 Chains

Application No. 70576
Permit No. 7176

Scale
100 FT to in.

B

Corner
of Section 27
475
Chains
475
Chains

475
Chains

882
Chains

S

S