



Sec. 18 and
19
Tp. 9
R. 40

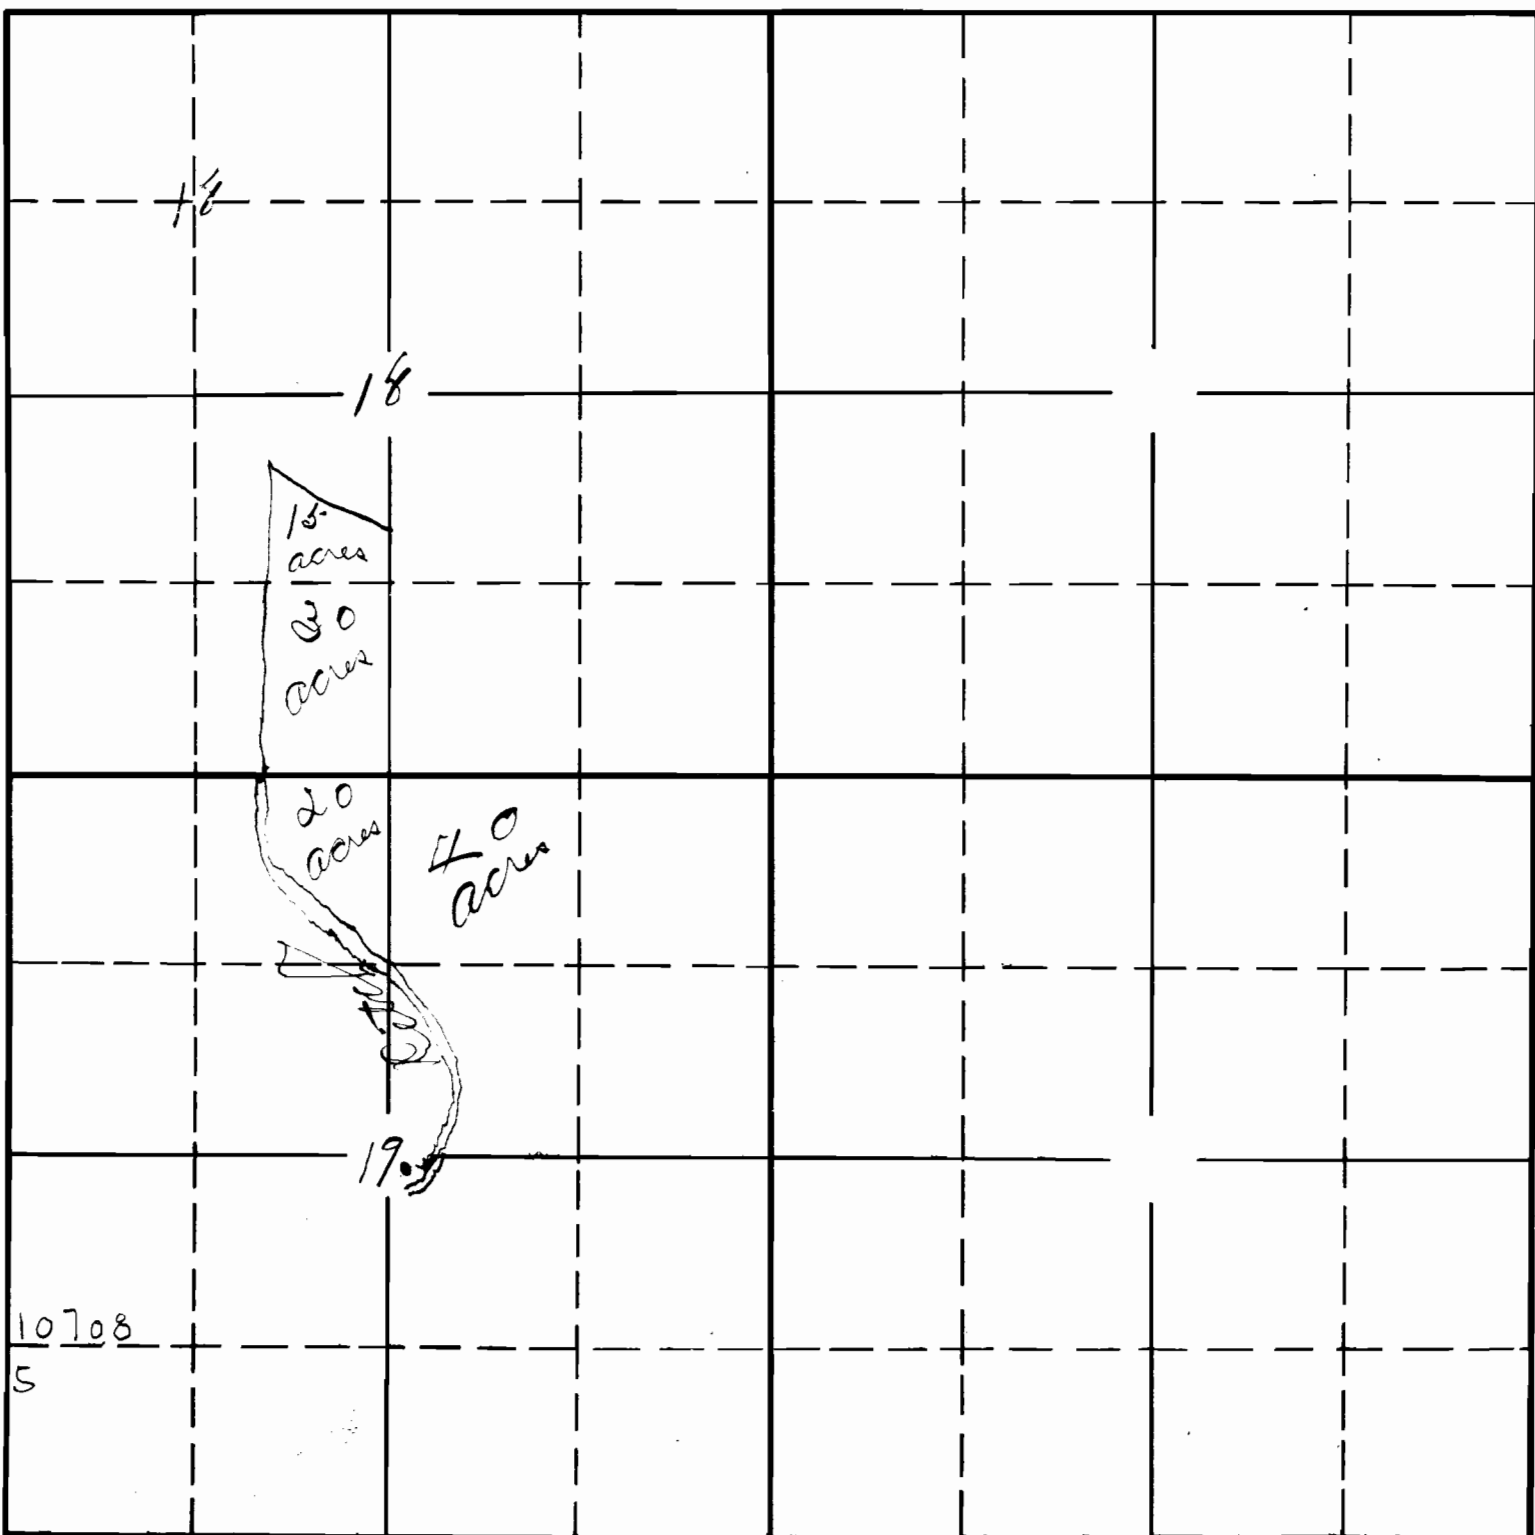

Application No. 10708
Permit No. 7275

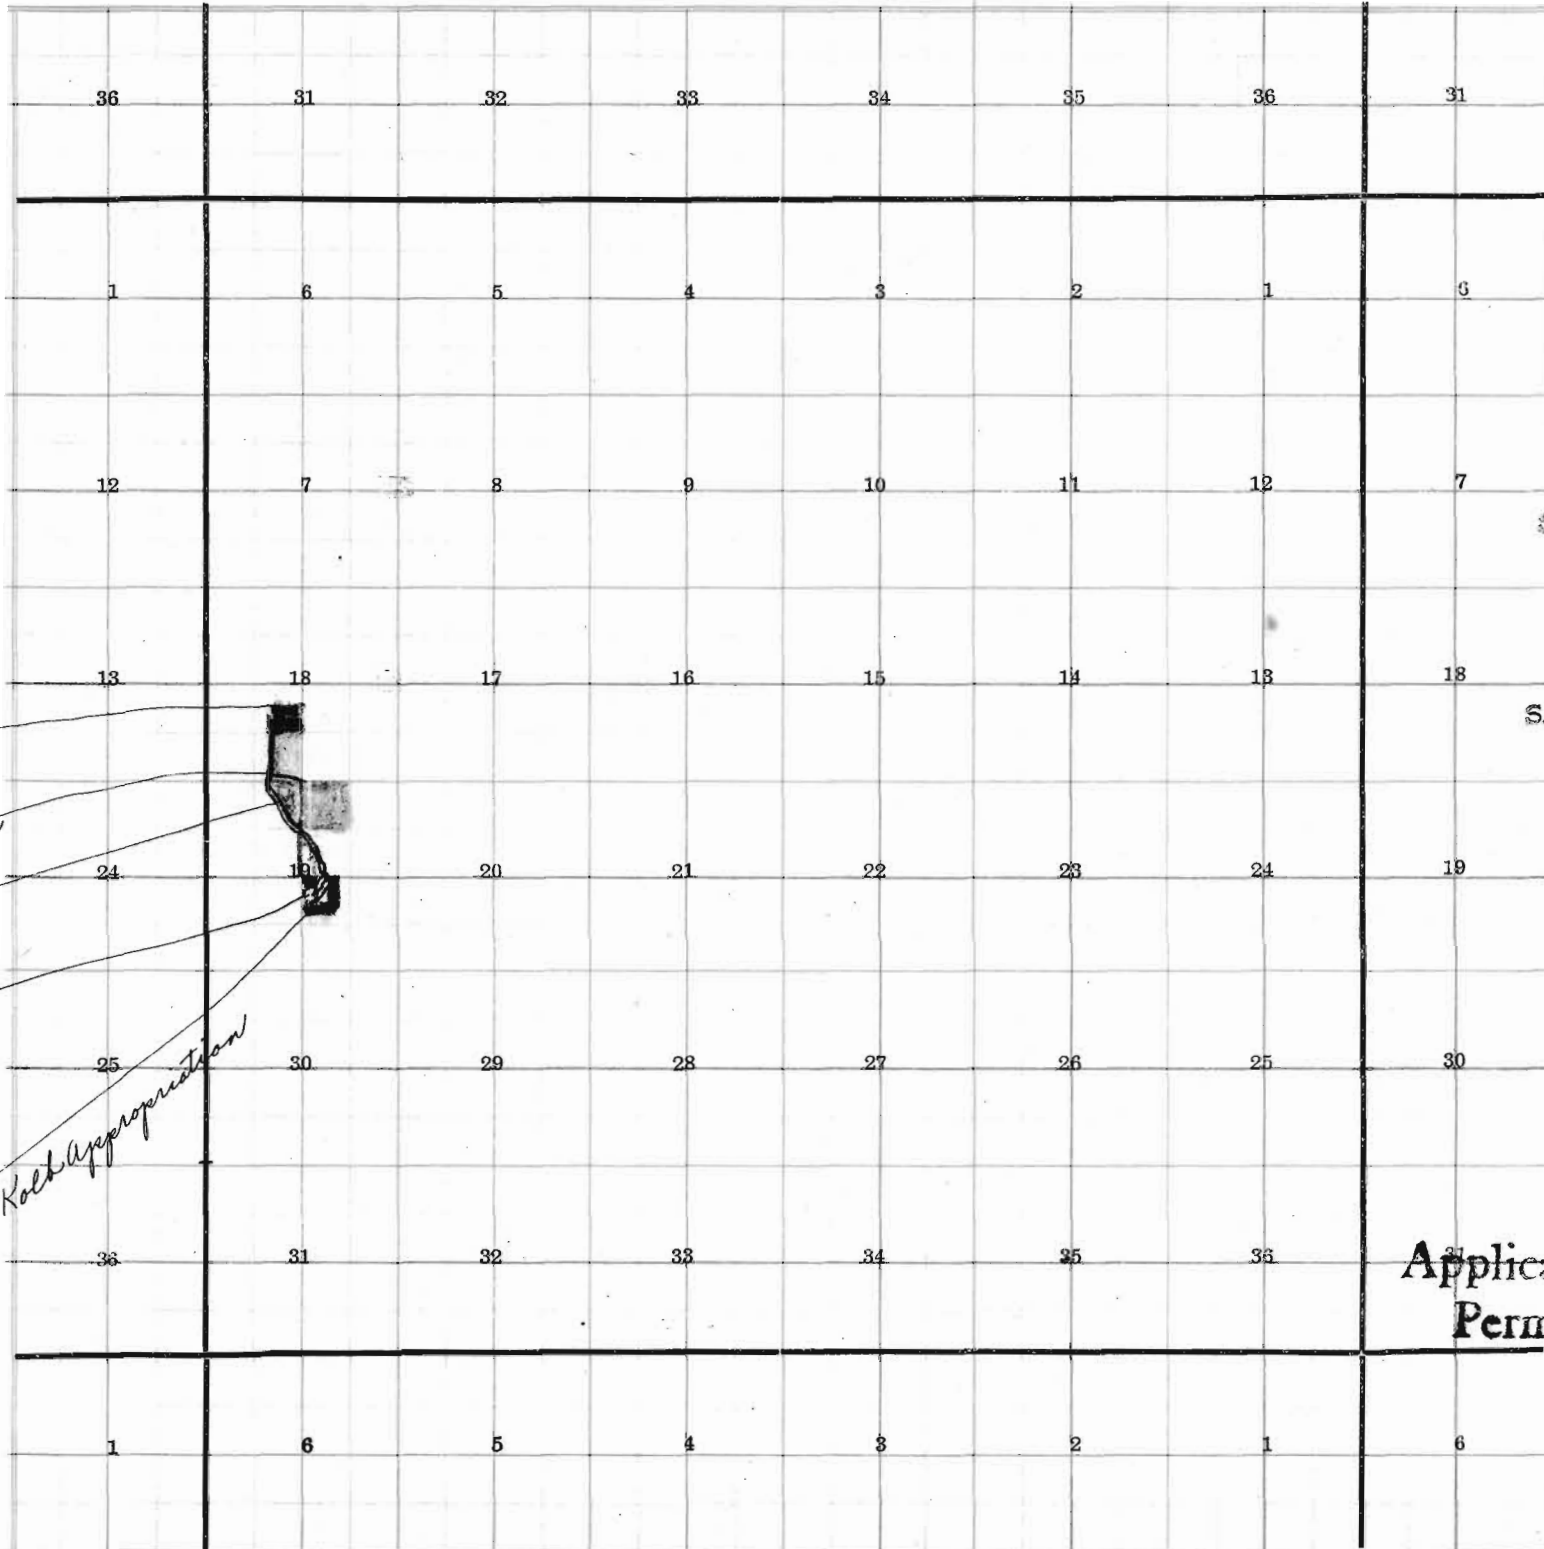

*Grange transferred to
from block
then land to be watered*

Ditch

City Reservoir

Black land in J. K. Kolt Appropriation

STATE ENGINEER
RECEIVED
APR 13 1926
SALEM, OREGON

Application No. 10708
Permit No. 7275