


SECTION

TOWNSHIP 35, RANGE 1W, W. M.

North

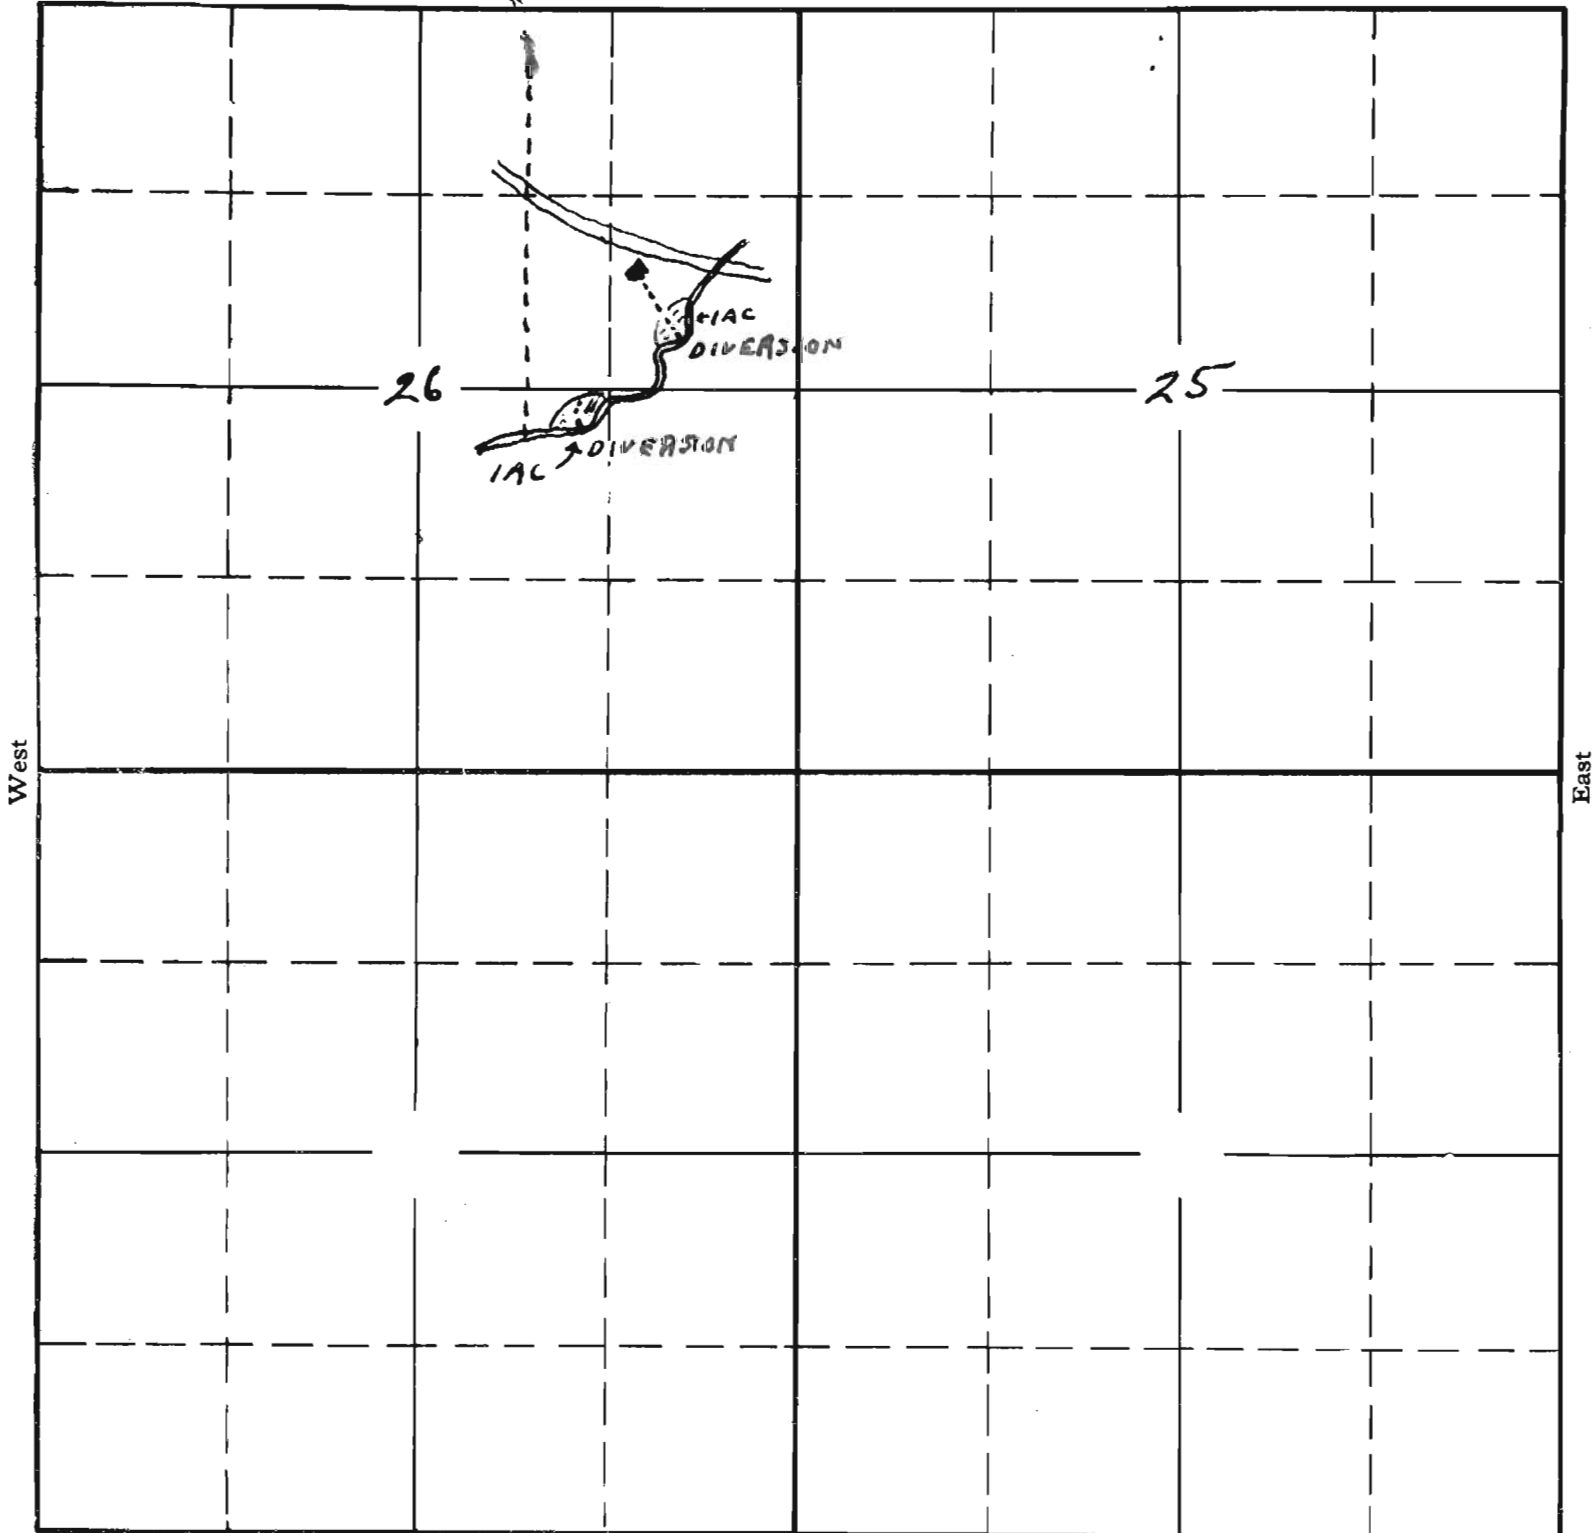


South

APPLICATION No. 11077
PERMIT No. 7564

Sec. 26

Tr. 3 S.

R. 1 W.

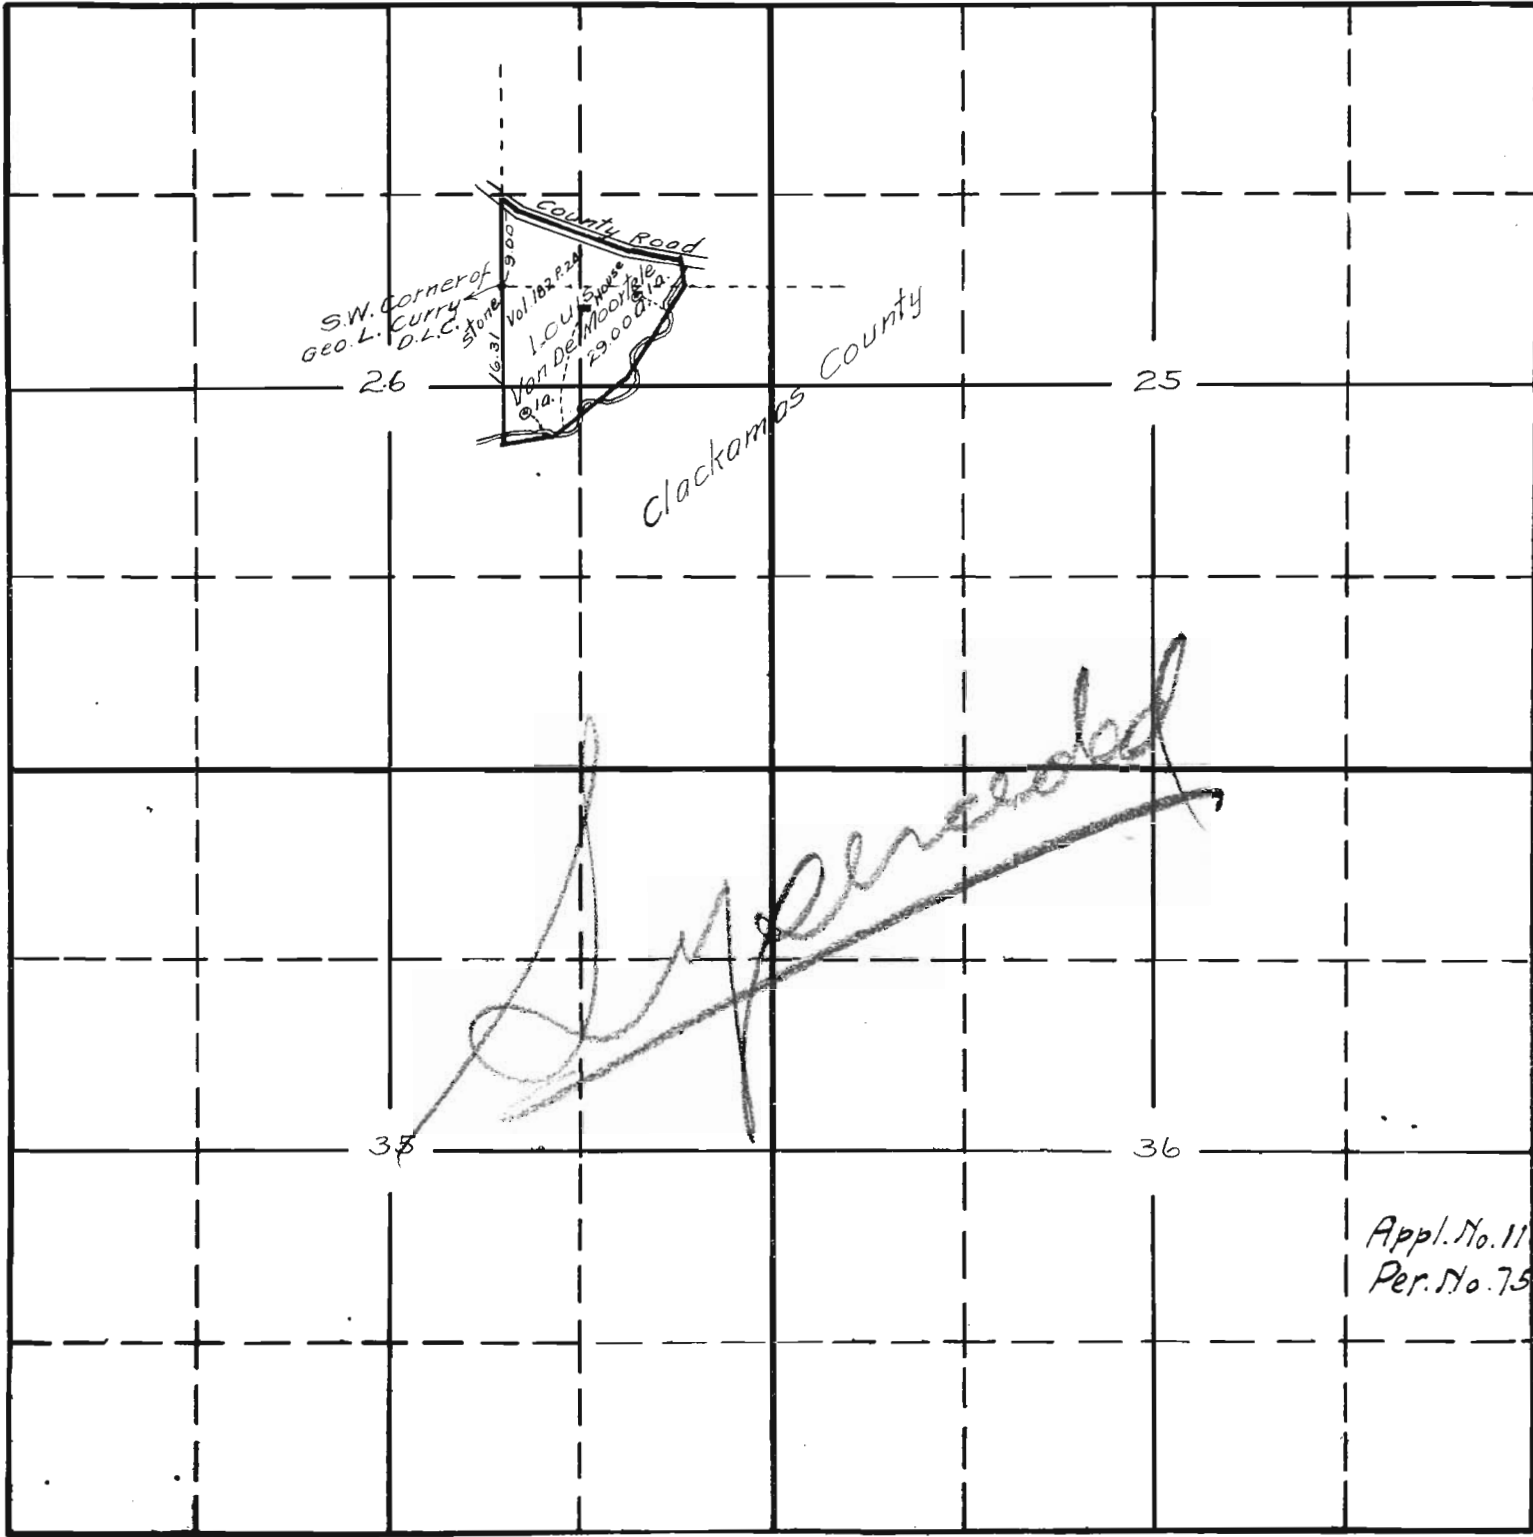

App. No. 11077
Per. No. 7564