


1 Print

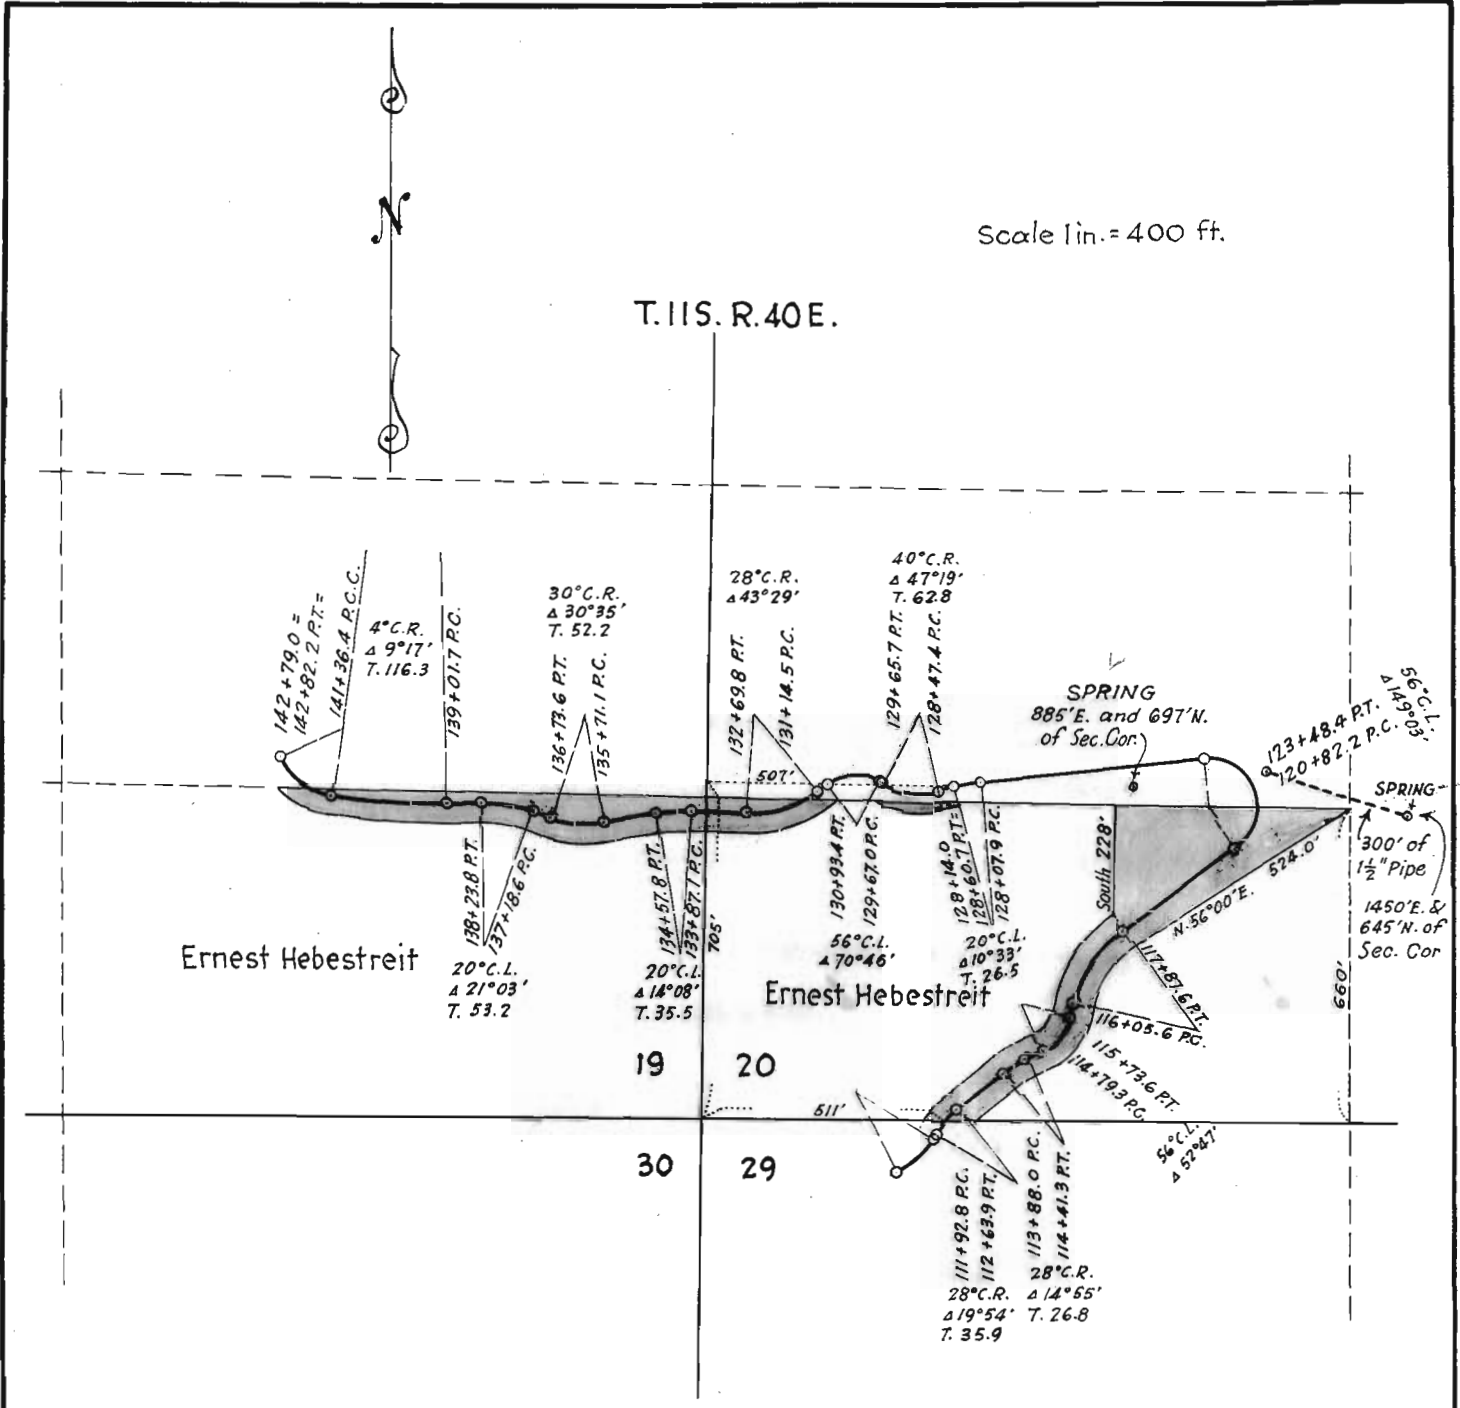

Map accompanying application of Oregon State Highway Commission for permit to the waters of two springs tributary to Powder River in Baker County, Oregon, for Public use on the Baker-Unity Highway.

STATE ENGINEER
RECEIVED
SEP 15 1926
SALEM, OREGON

Application No. 11064
Permit No. 7565

Sept. 15, 1926

44011