

I, R.J. Newell of Boise, do hereby certify that this map was made from notes taken during an actual survey made under the direction of J.B. Bond and myself between Sept. 1922 and Dec. 1926, and that it correctly represents the work described in the accompanying application, together with the location of streams and other ditches in the immediate vicinity

R. J. Newell
Assoc. Engr.


Oregon No. _____

DEPARTMENT OF THE INTERIOR
BUREAU OF RECLAMATION
VALE PROJECT-OREGON
MAP TO ACCOMPANY FILING
ON WATER OF MALHEUR RIVER

DRAWN:	RECOMMENDED:
CHECKED:	APPROVED:
BOISE IDAHO, Jan 1927	

Scale 2" = 1 mile


Application No. _____
Permit No. _____

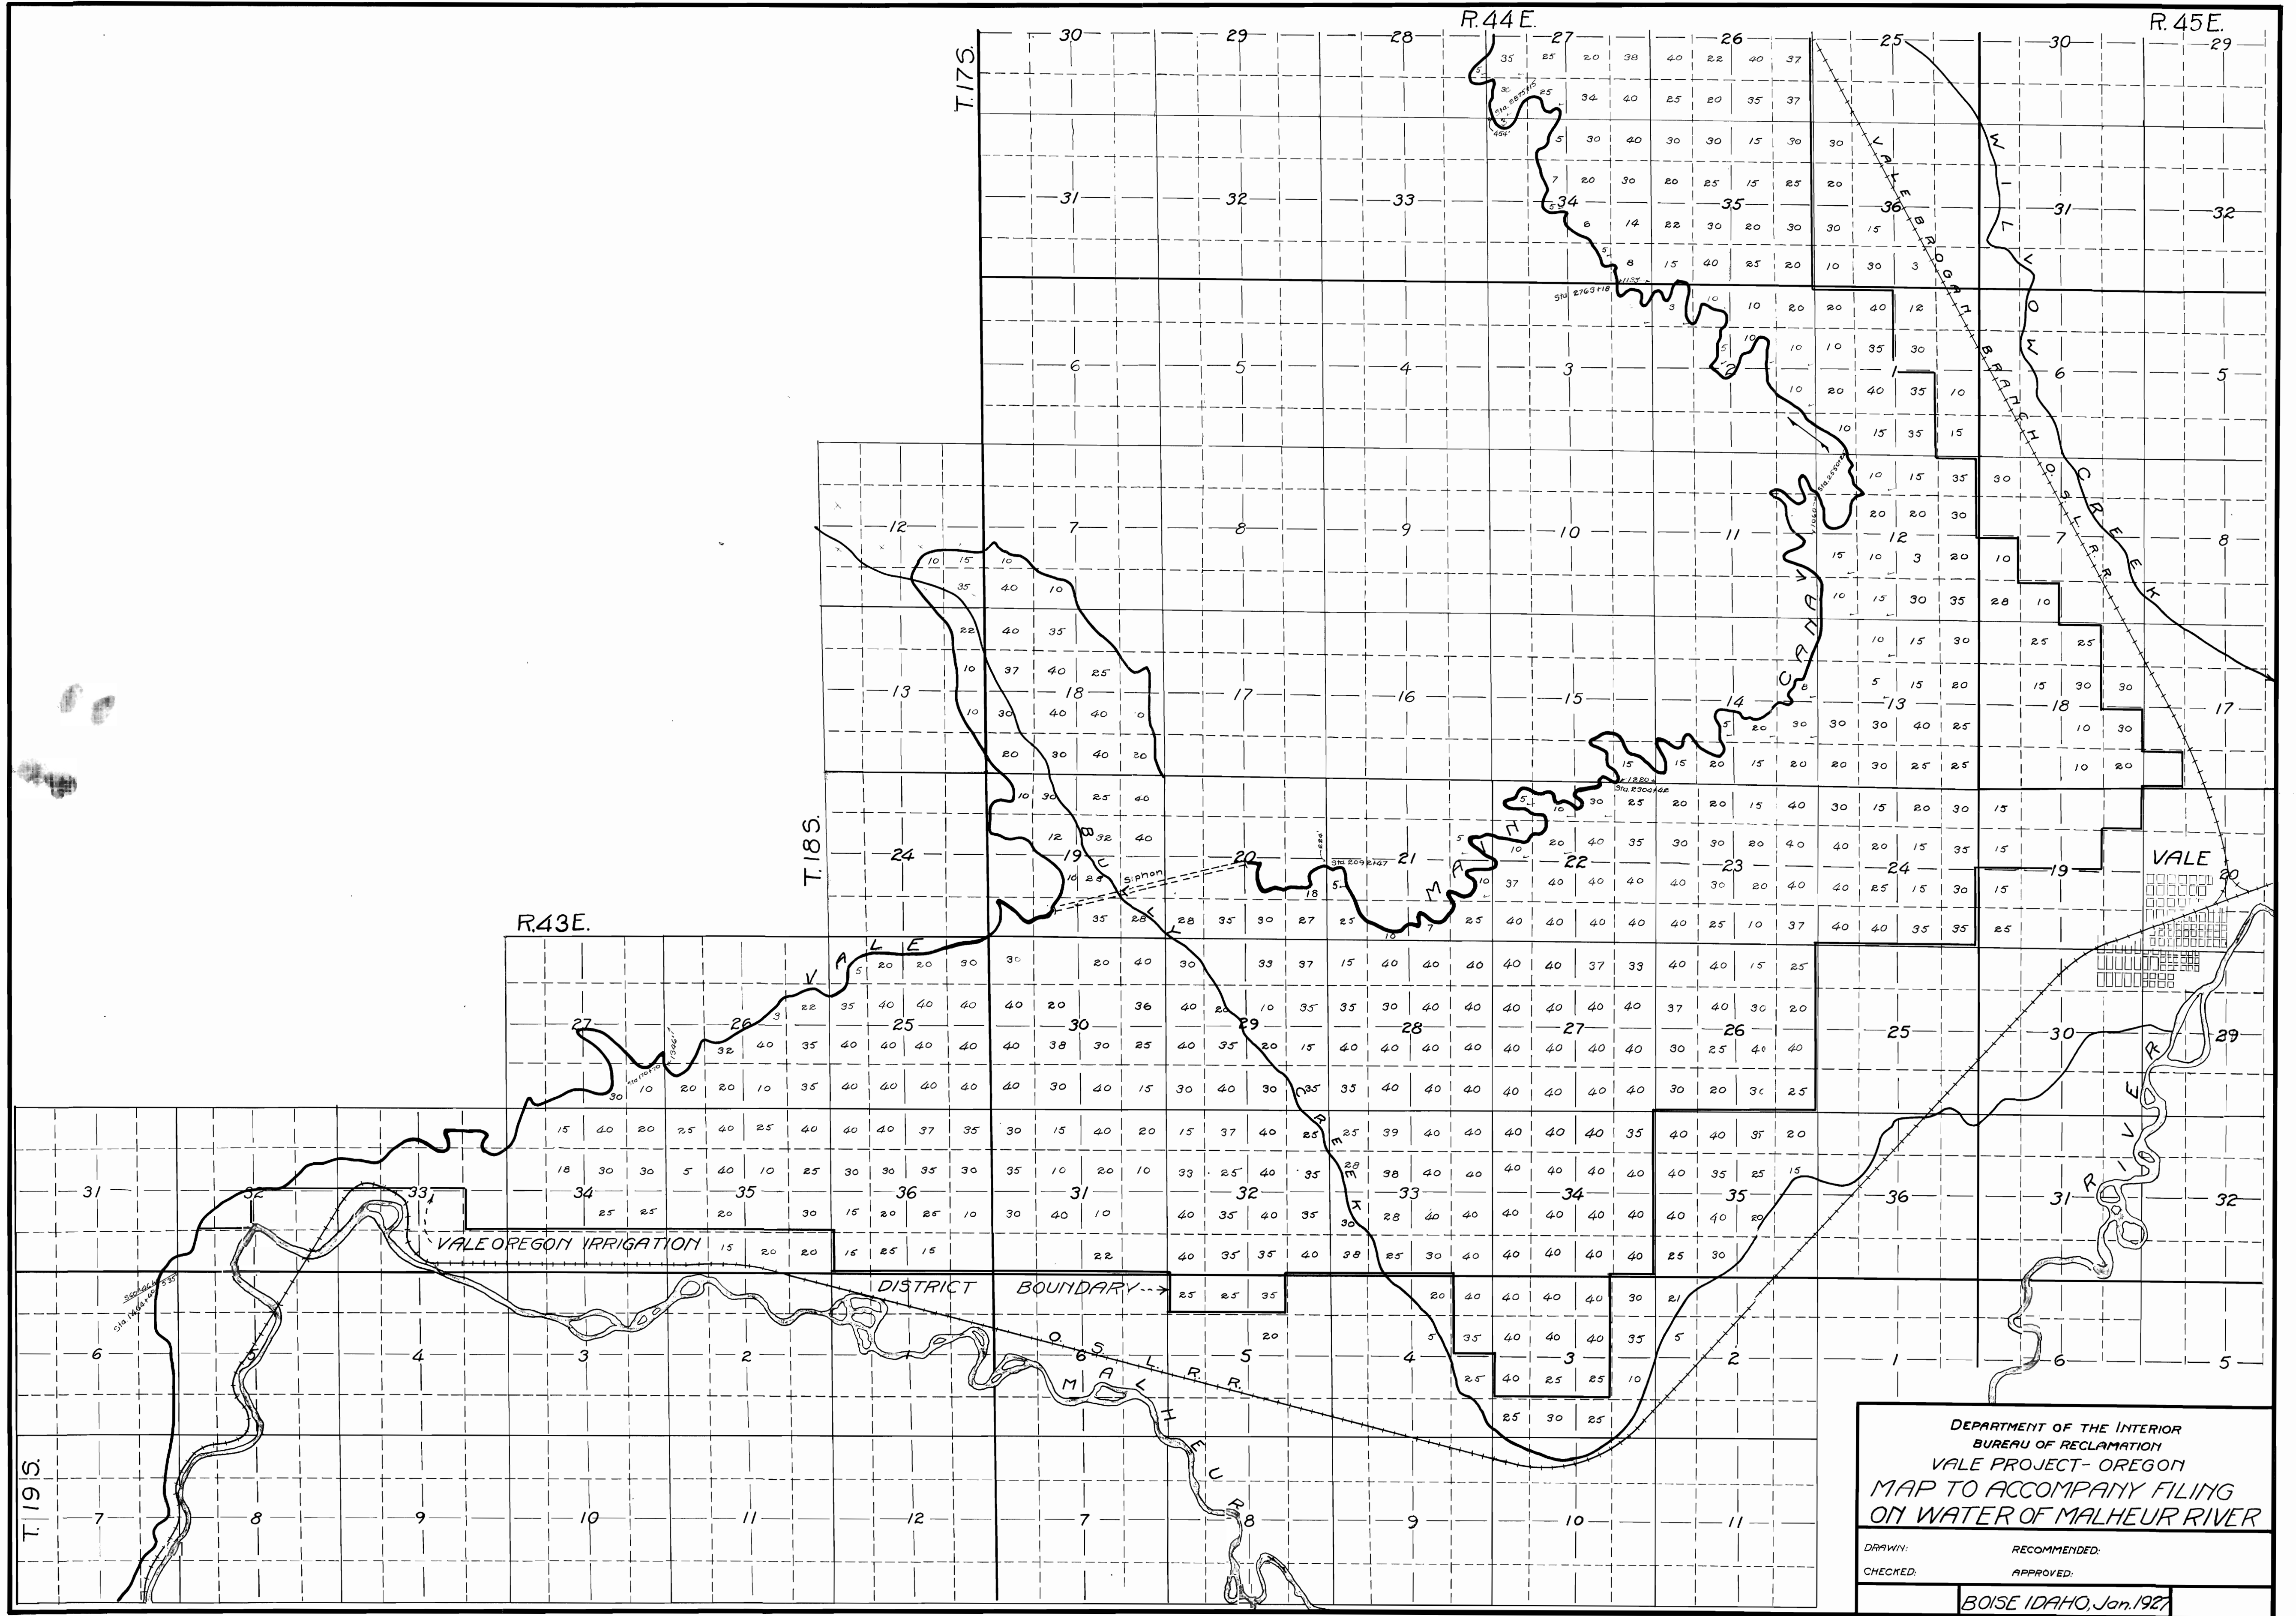

DEPARTMENT OF THE INTERIOR
 BUREAU OF RECLAMATION
 VALE PROJECT - OREGON
 MAP TO ACCOMPANY FILING
 ON WATER OF MALHEUR RIVER

DRAWN: _____ RECOMMENDED: _____
 CHECKED: _____ APPROVED: _____

BOISE IDAHO, Jan. 1927

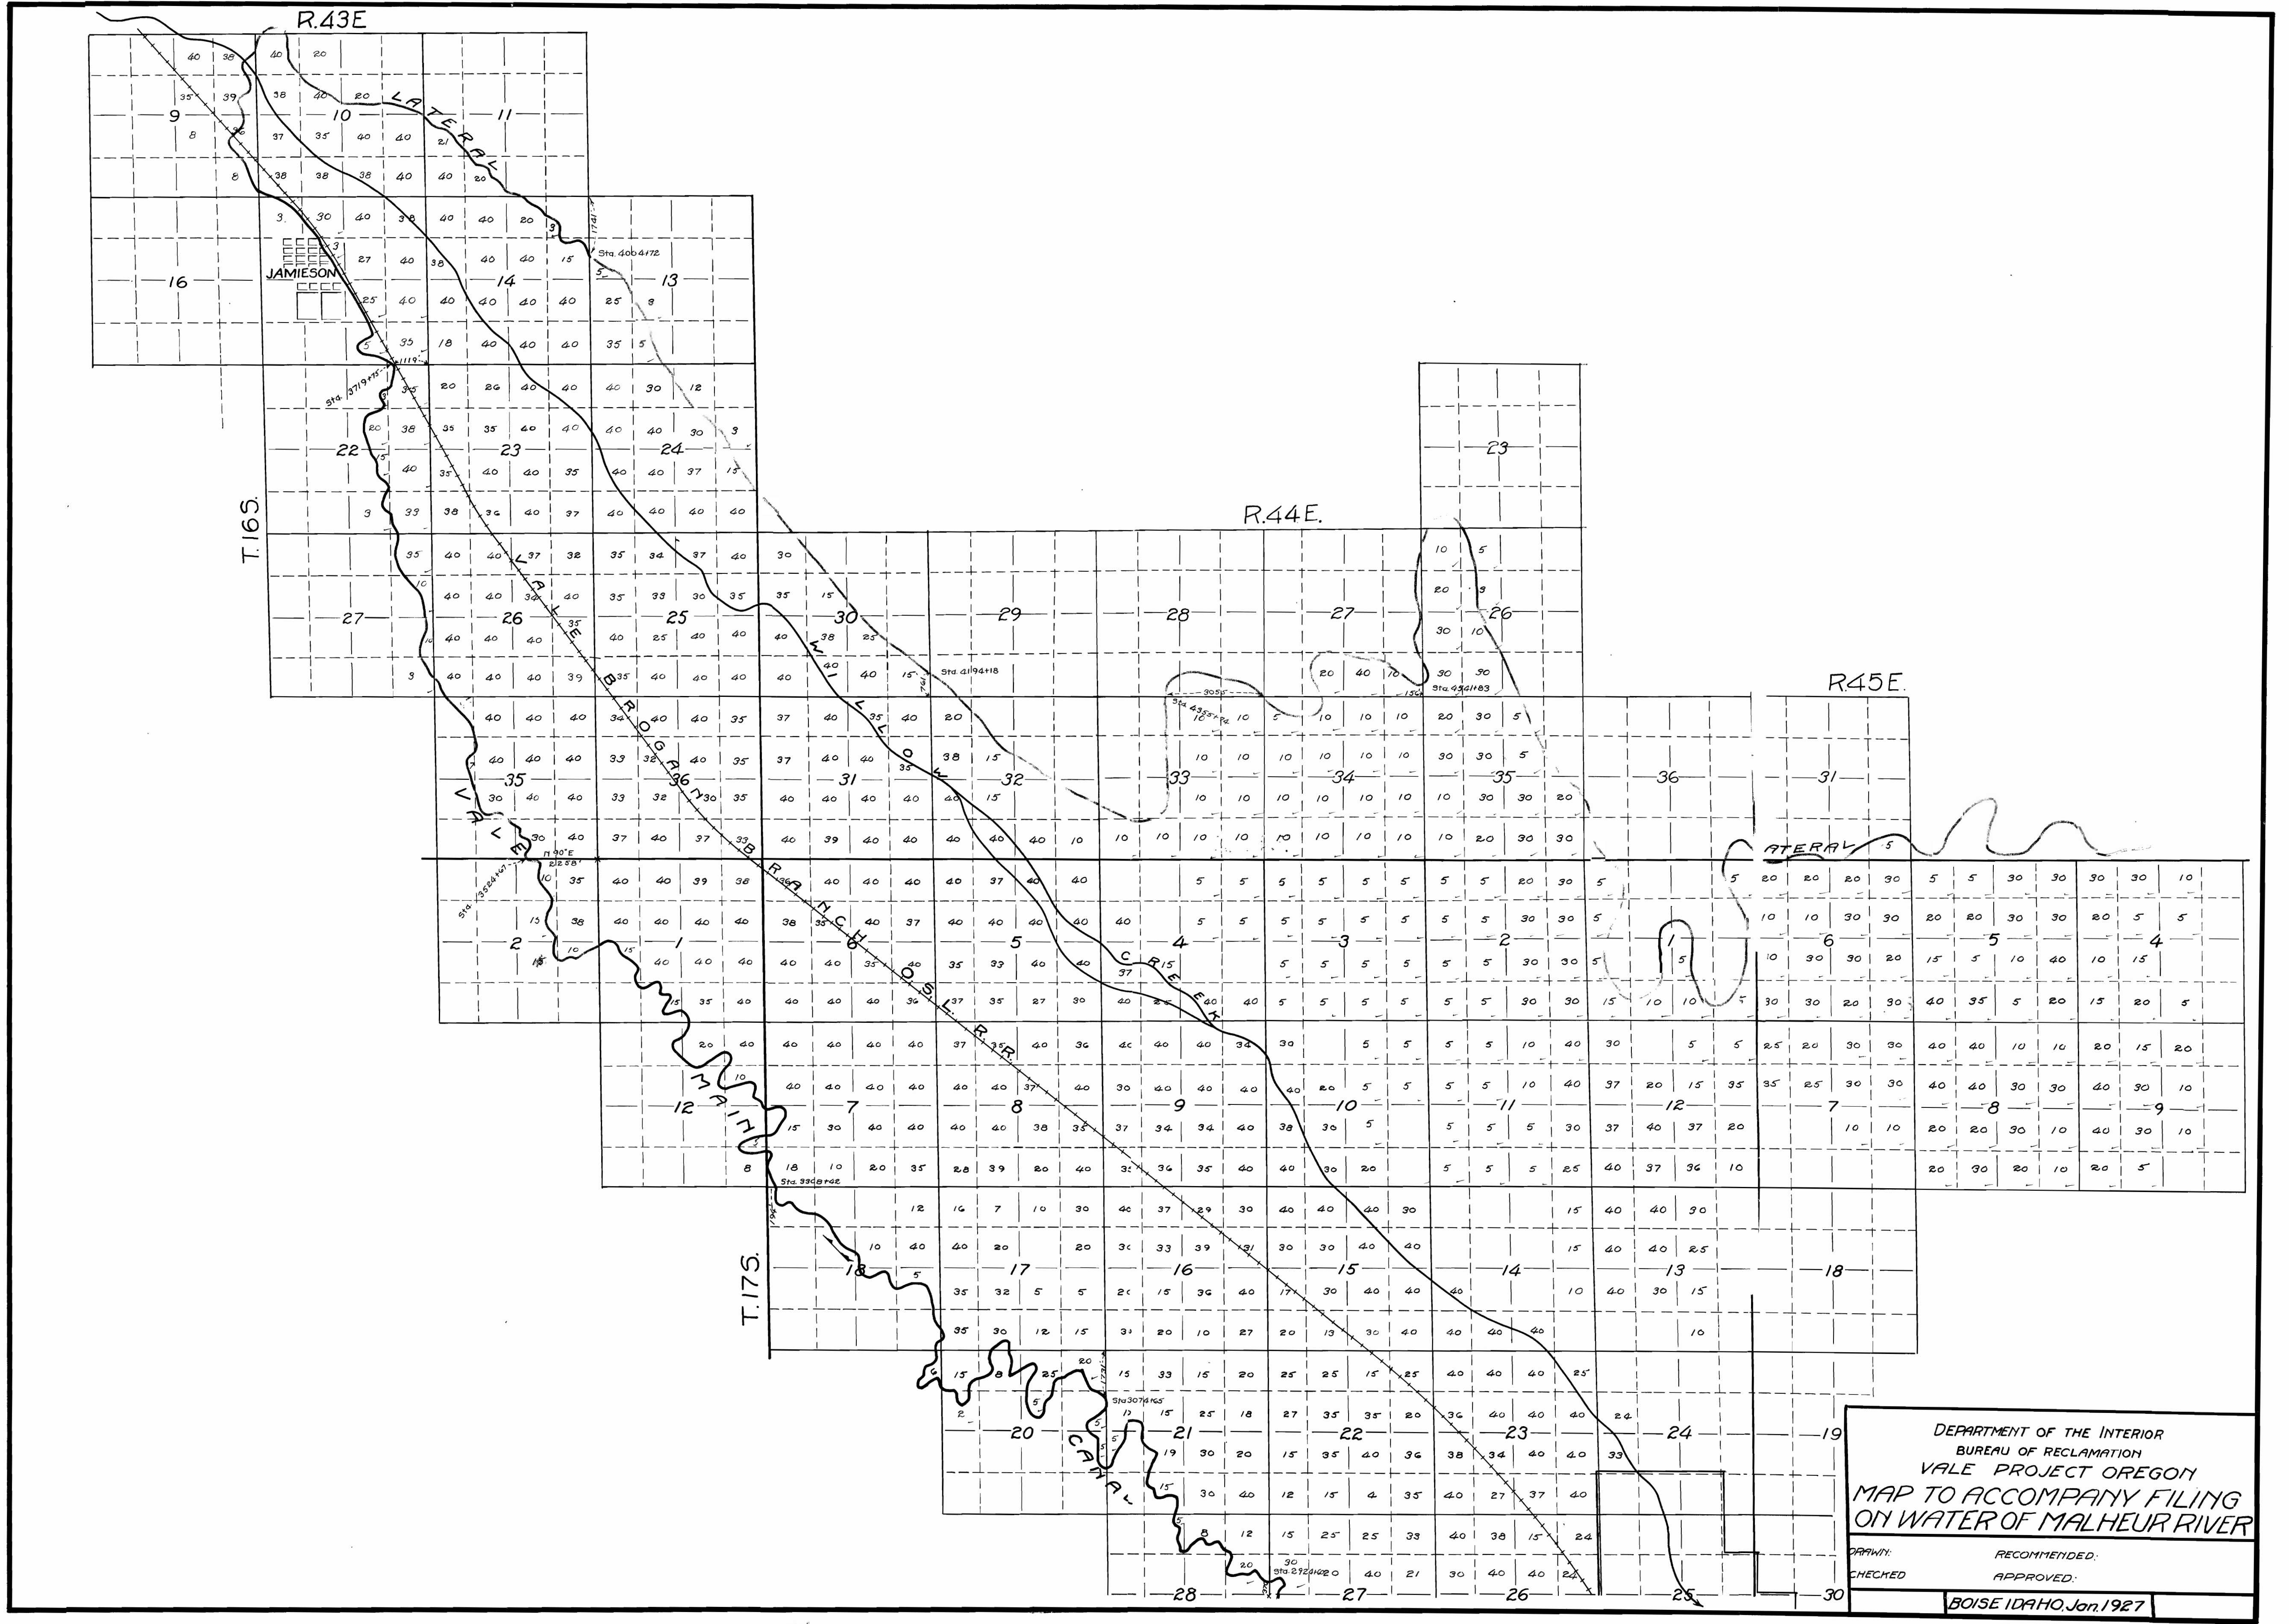

DEPARTMENT OF THE INTERIOR
 BUREAU OF RECLAMATION
 VALE PROJECT OREGON
 MAP TO ACCOMPANY FILING
 ON WATER OF MALHEUR RIVER

DRAWN: _____
 CHECKED: _____
 RECOMMENDED: _____
 APPROVED: _____

BOISE IDAHO Jan. 1927