


11281

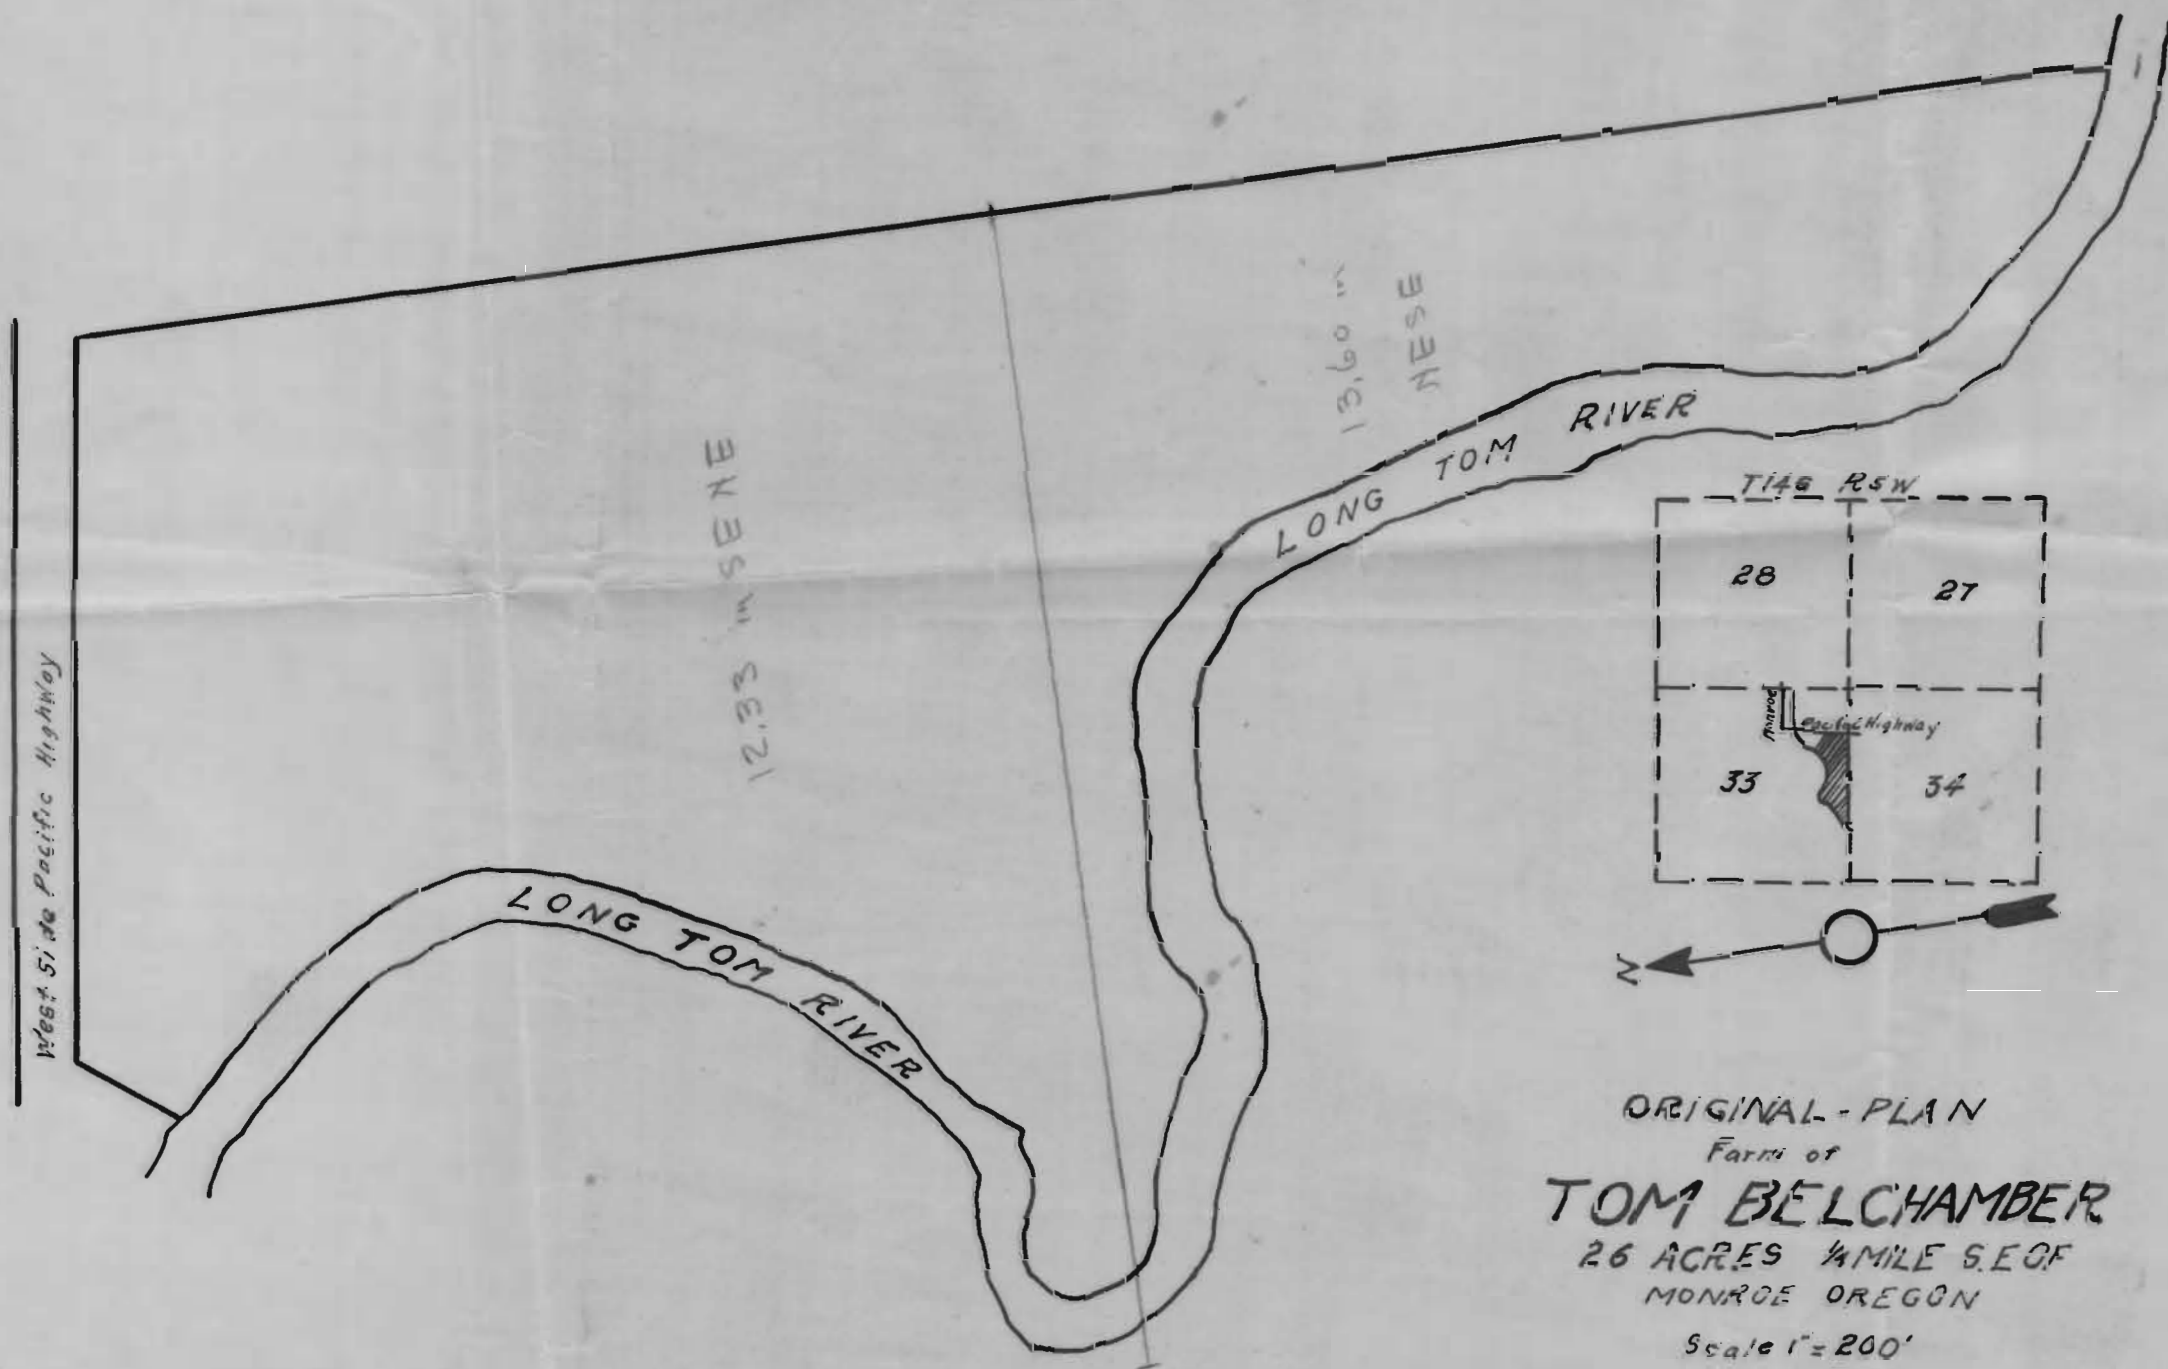


West Side Pacific Highway

12.33 m SENE

13.60 m NESE

LONG TOM RIVER

LONG TOM RIVER

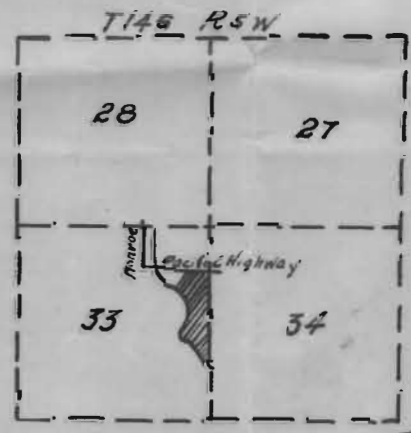

ORIGINAL-PLAN  
 Farm of  
**TOM BELCHAMBER**  
 26 ACRES 1/4 MILE S.E. OF  
 MONROE OREGON  
 Scale 1" = 200'

Application No. 11581  
 Permit No.