



\* 26 S. R. 3 W. of W.M.

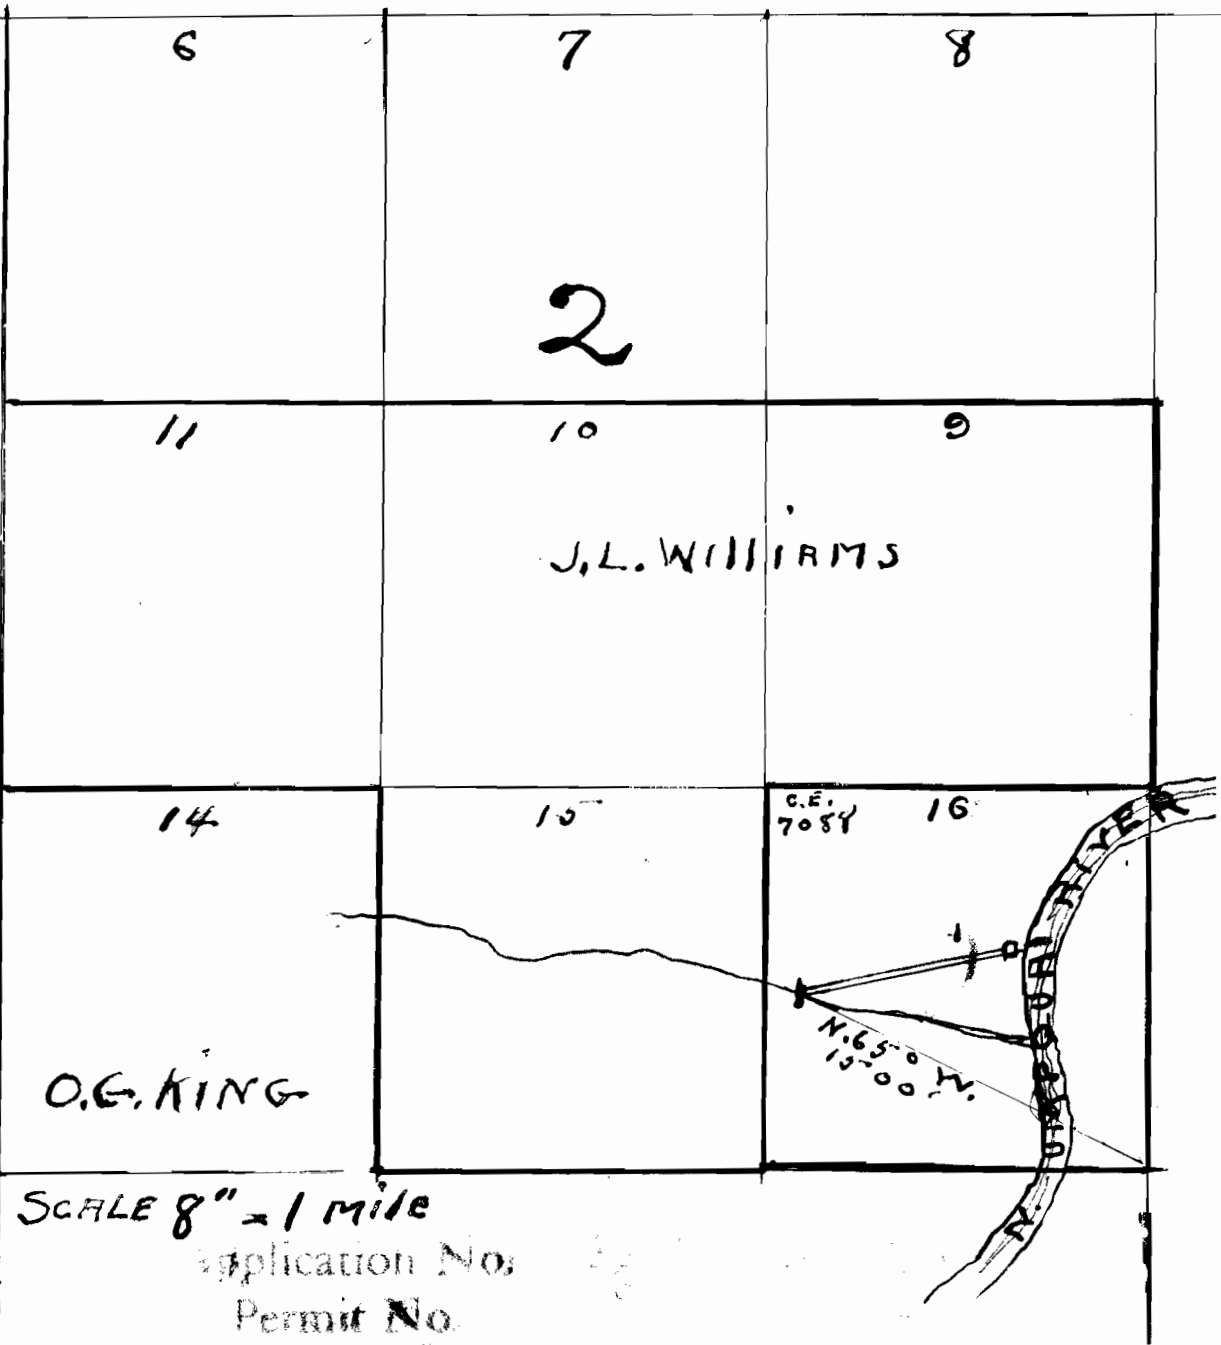

SCALE 8" = 1 mile  
Application No.  
Permit No.

Sec. 2  
T "26 S.R "3 W. of W.M.

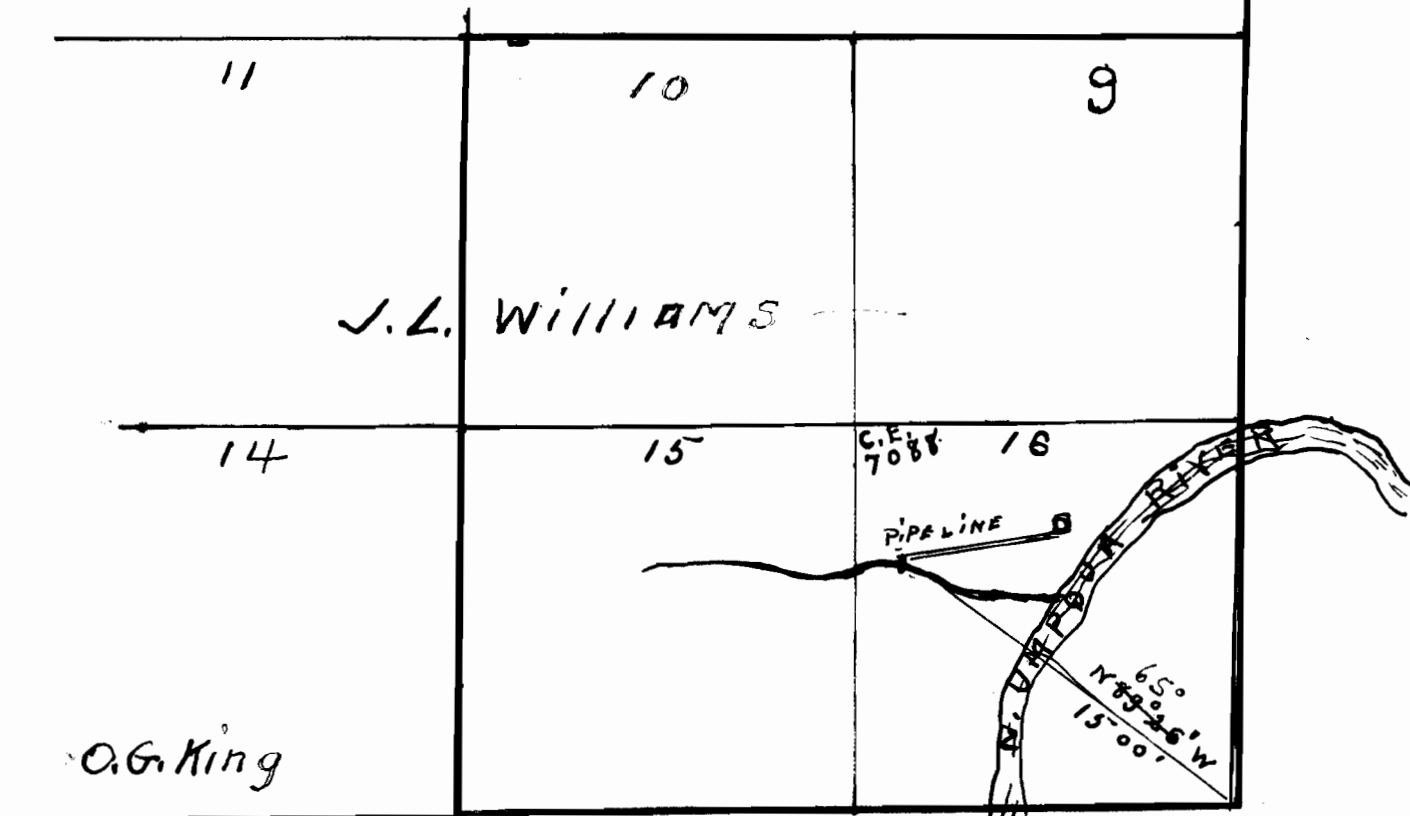

4 in = 1 mi.

Application No.  
Permit No.