
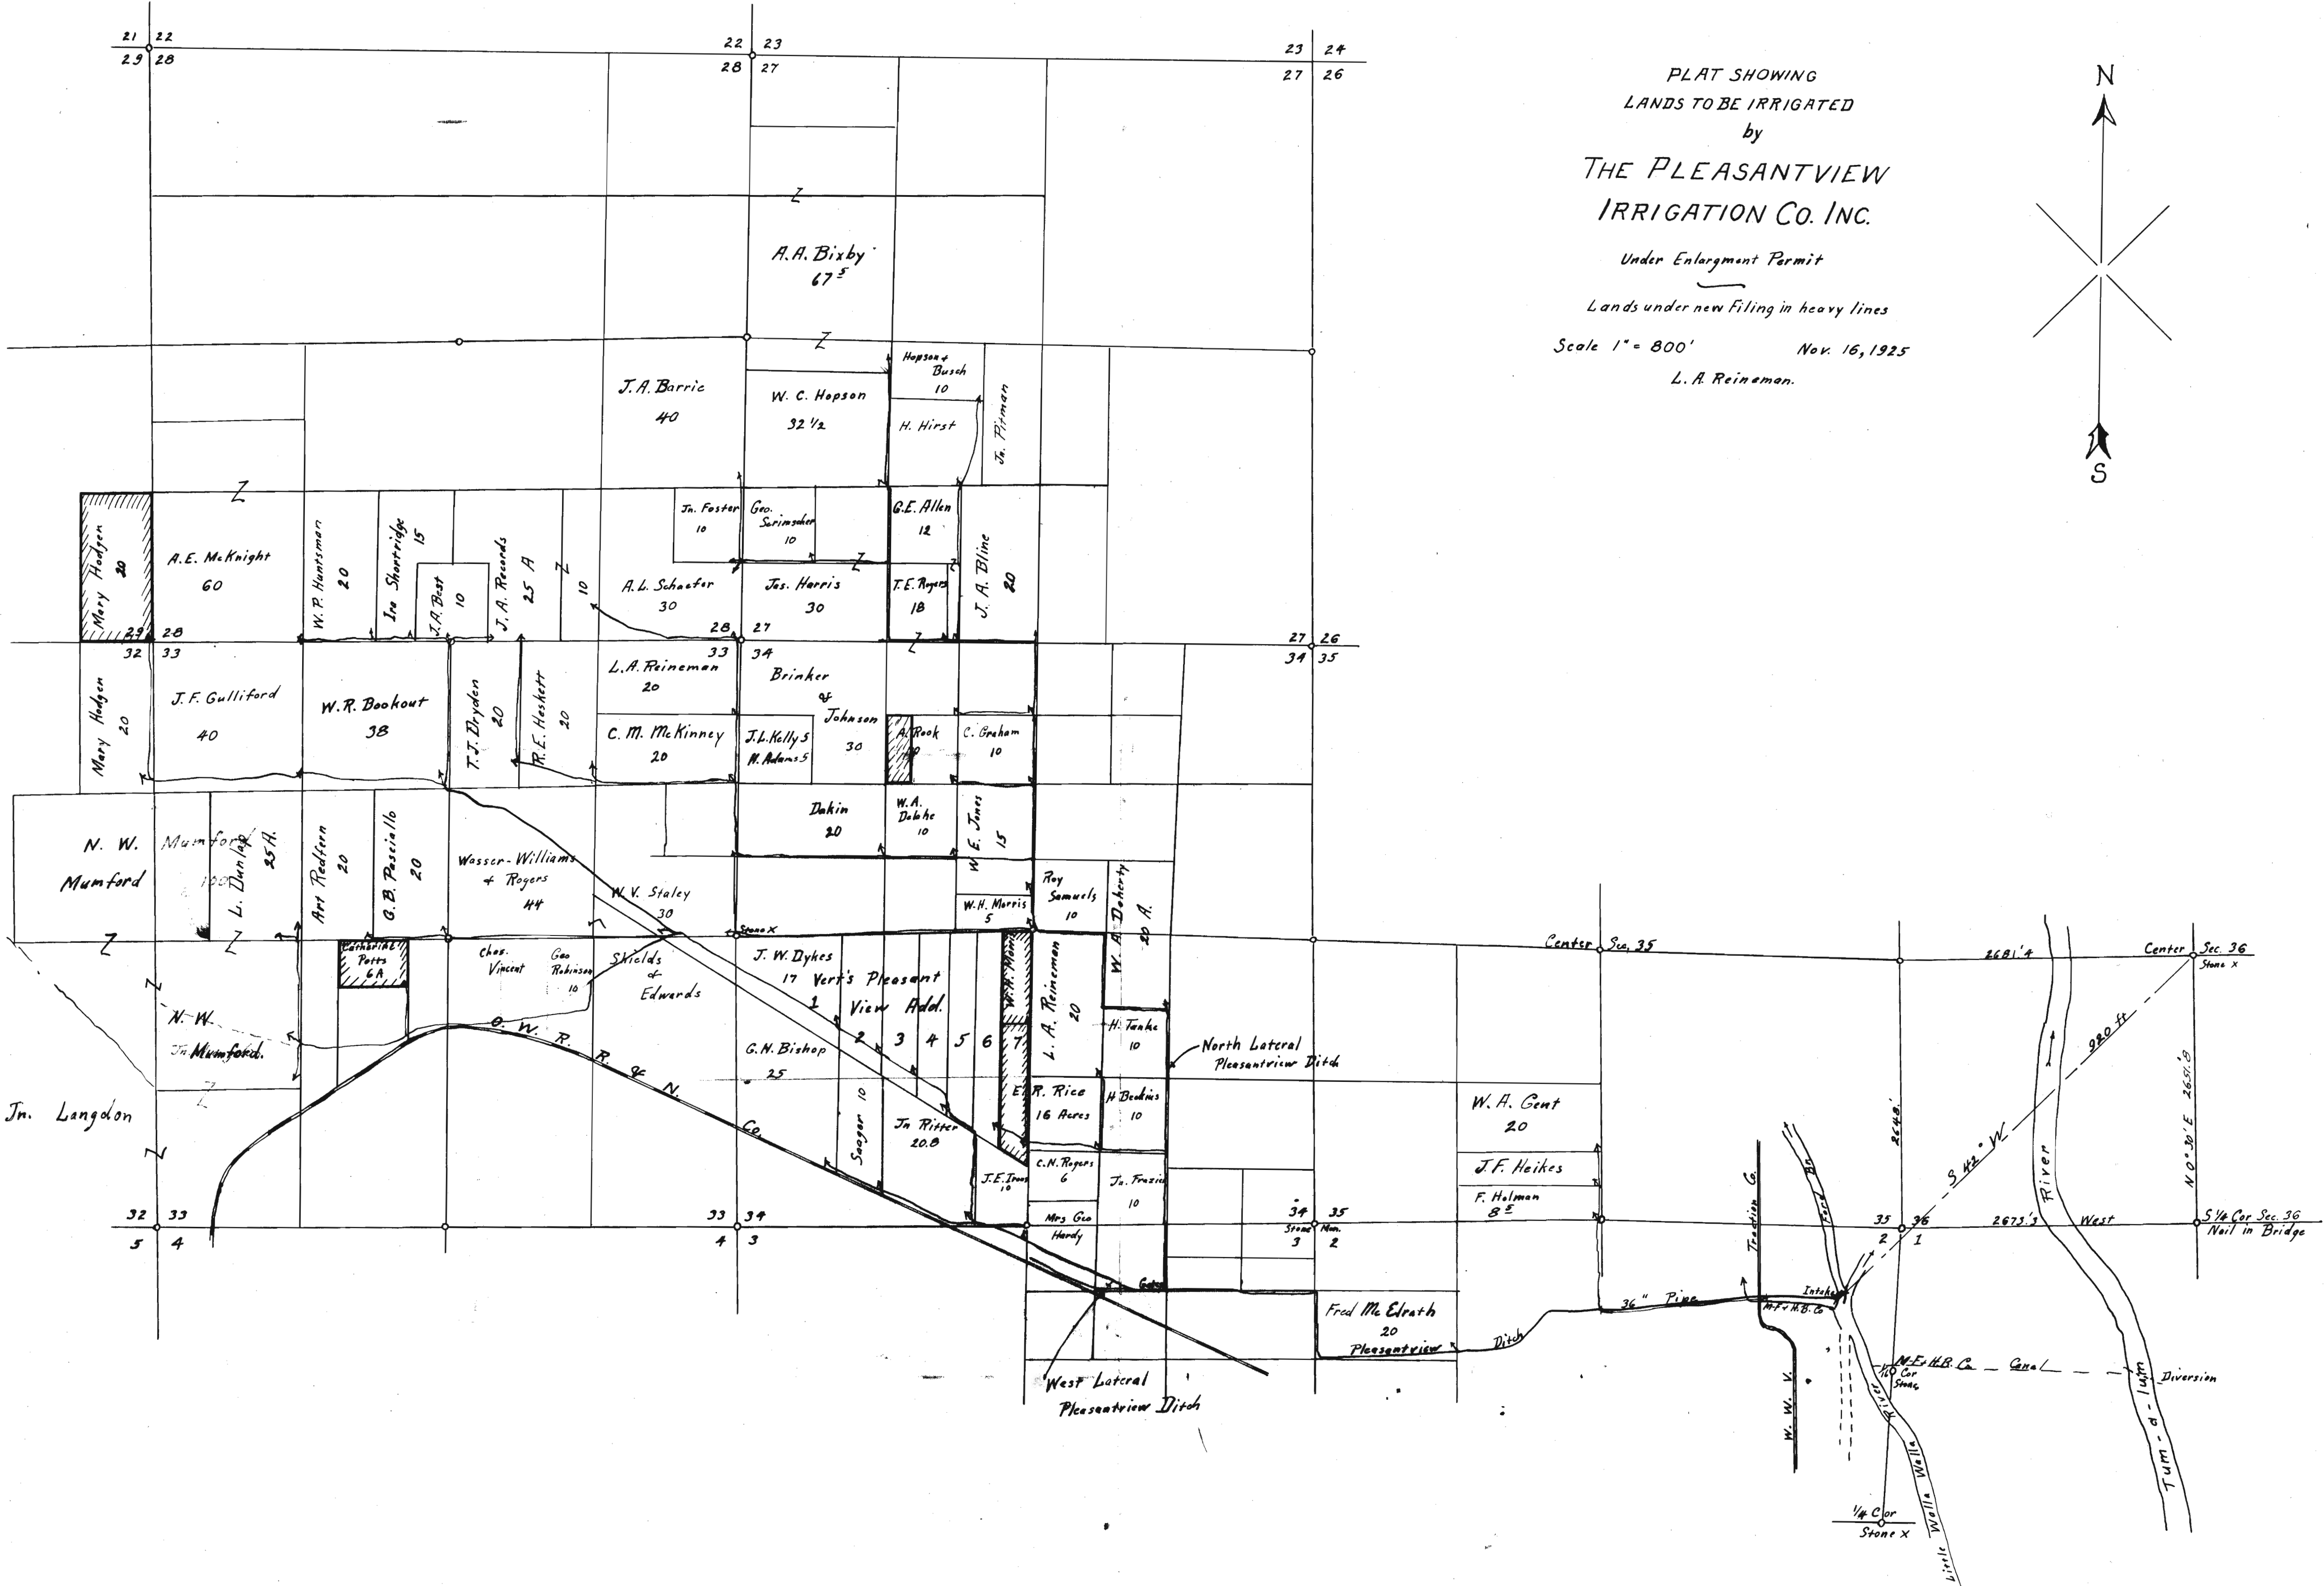


PLAT SHOWING
 LANDS TO BE IRRIGATED
 by
**THE PLEASANTVIEW
 IRRIGATION CO. INC.**
 Under Enlargement Permit
 Lands under new Filing in heavy lines
 Scale 1" = 800' Nov. 16, 1925
 L. A. Reineman.

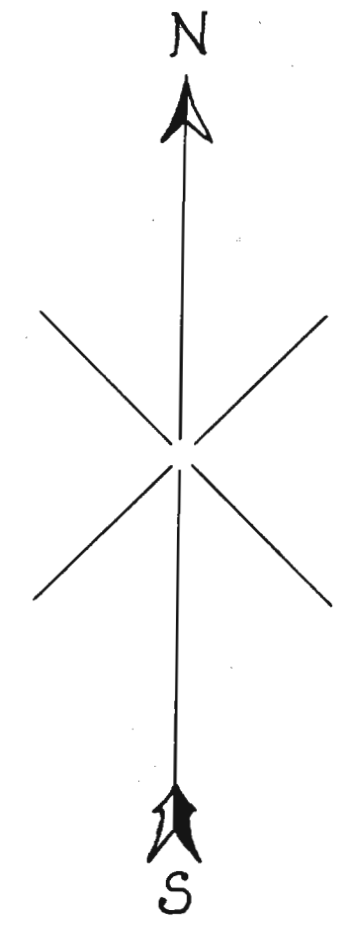

Application No. 11785
 Permit No. 8193

1182